




EXISTING - FIRST FLOOR PLAN

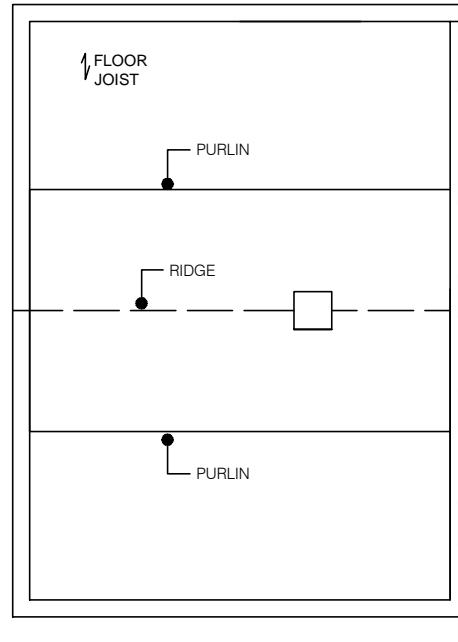


EXISTING- LOFT FLOOR PLAN

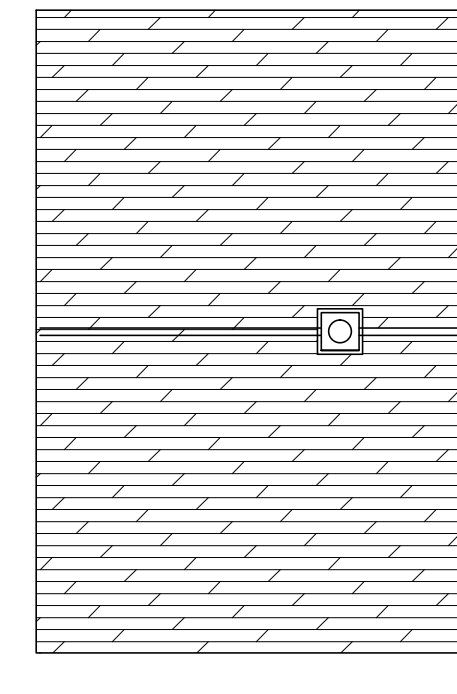


EXISTING - ROOF PLAN

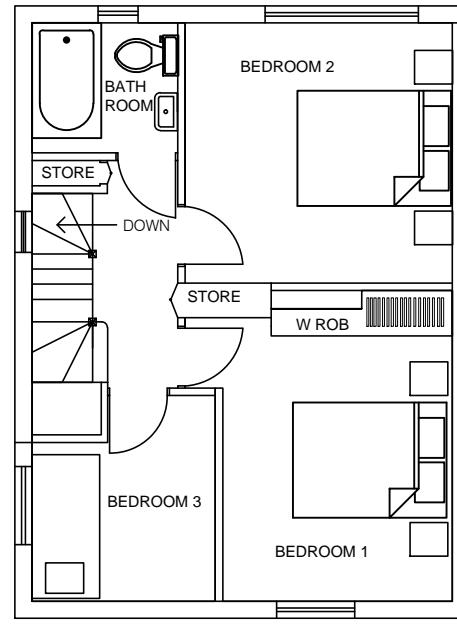


PROPOSED - FIRST FLOOR PLAN

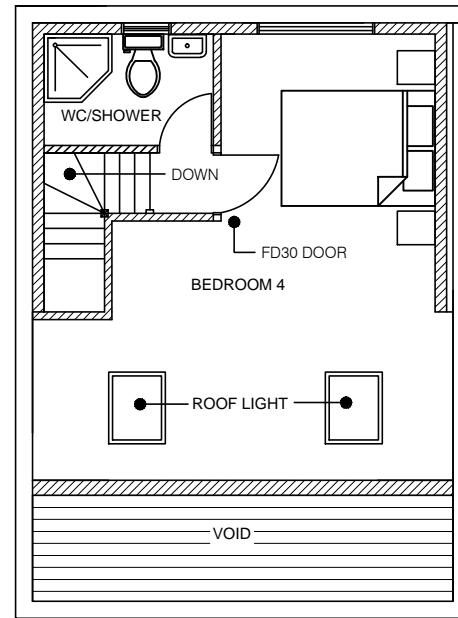

PROPOSED - LOFT FLOOR PLAN

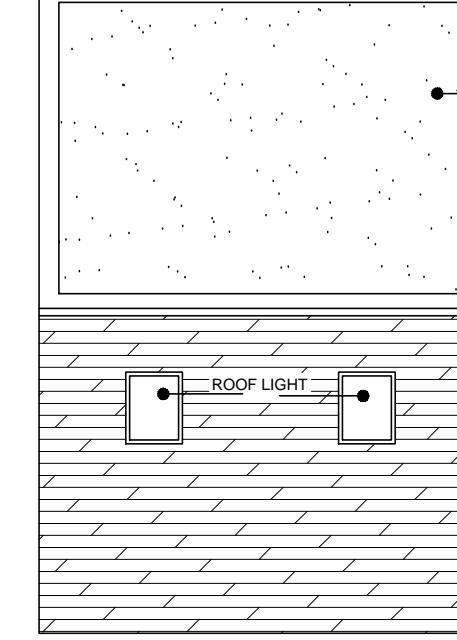

PROPOSED - ROOF PLAN

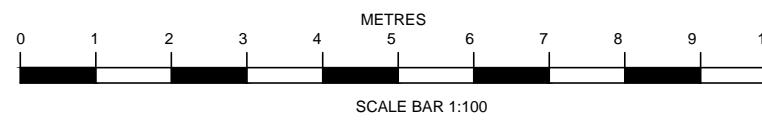

SITE ADDRESS:	
47 BARRA HALL ROAD	HAYES UB3 2NS
DRAWING TITLE: EXISTING/PROPOSED	
FLOOR PLAN	
SCALE: 1:100 @ A3	DATE: 08-05-2025
DRAWING NO:	REV
25/BR47/002	