




EXISTING - FRONT ELEVATION




EXISTING - SIDE ELEVATION L/H SIDE

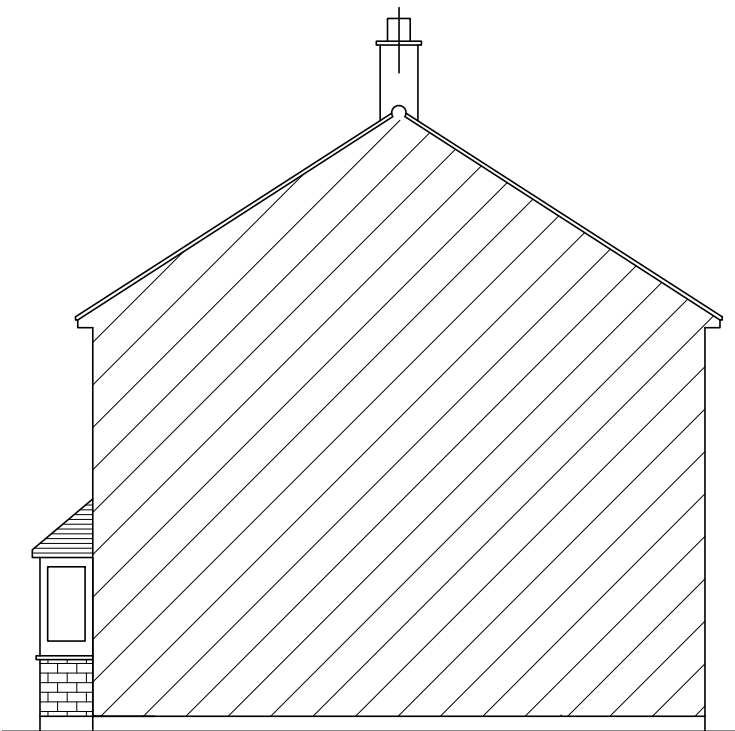

EXISTING - SIDE ELEVATION R/H SIDE



EXISTING - REAR ELEVATION

 

SITE ADDRESS: 47 BARRA HALL ROAD HAYES UB3 2NS	
DRAWING TITLE: EXISTING ELEVATIONS	
SCALE: 1:100 @ A3	DATE: 08-05-2025
DRAWING NO: 25/BR47/003	REV