



PROPOSED - FRONT ELEVATION

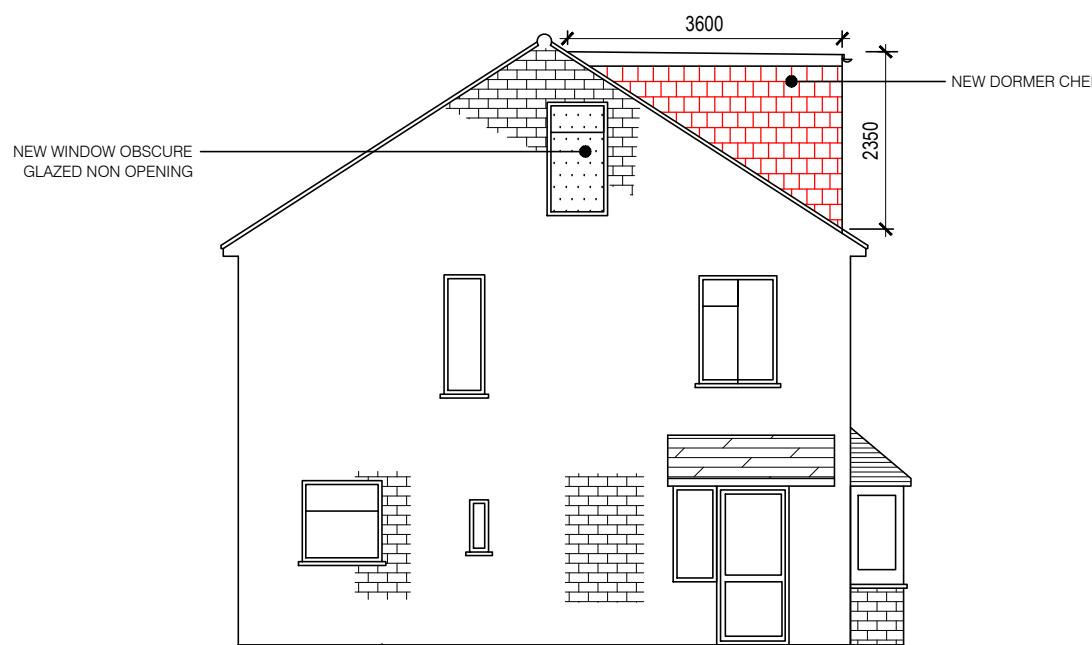


PROPOSED - SIDE ELEVATION L/H SIDE

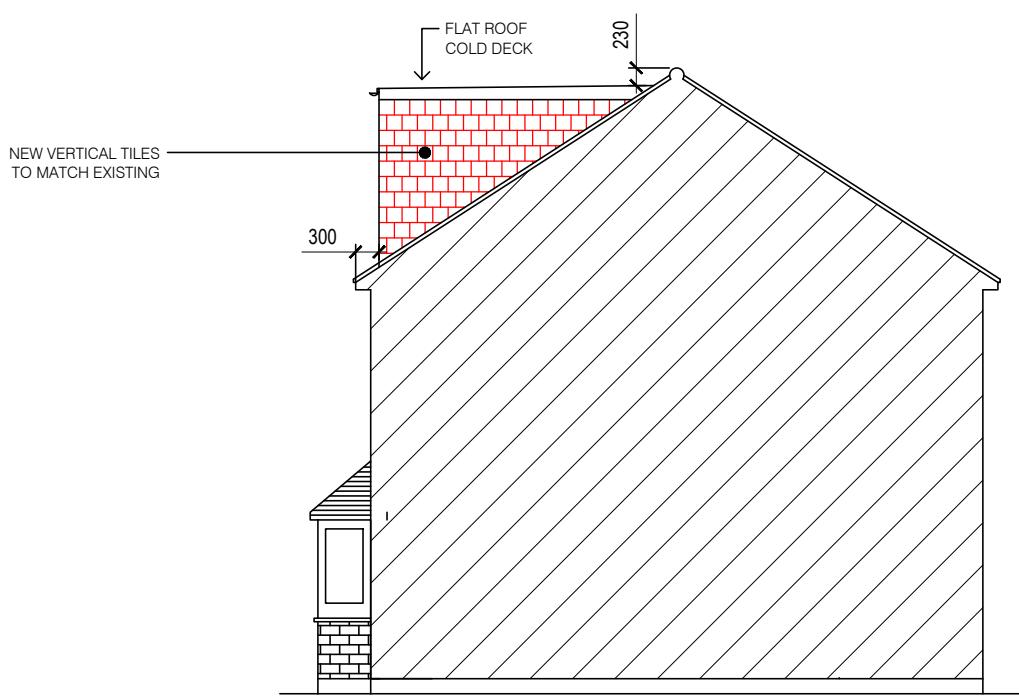

PROPOSED - SIDE ELEVATION R/H SIDE



PROPOSED - REAR ELEVATION

 

SITE ADDRESS:	
47 BARRA HALL ROAD HAYES UB3 2NS	
DRAWING TITLE: PROPOSED ELEVATIONS	
SCALE: 1:100 @ A3	DATE: 08-05-2025
DRAWING NO: 25/BR47/004	REV