



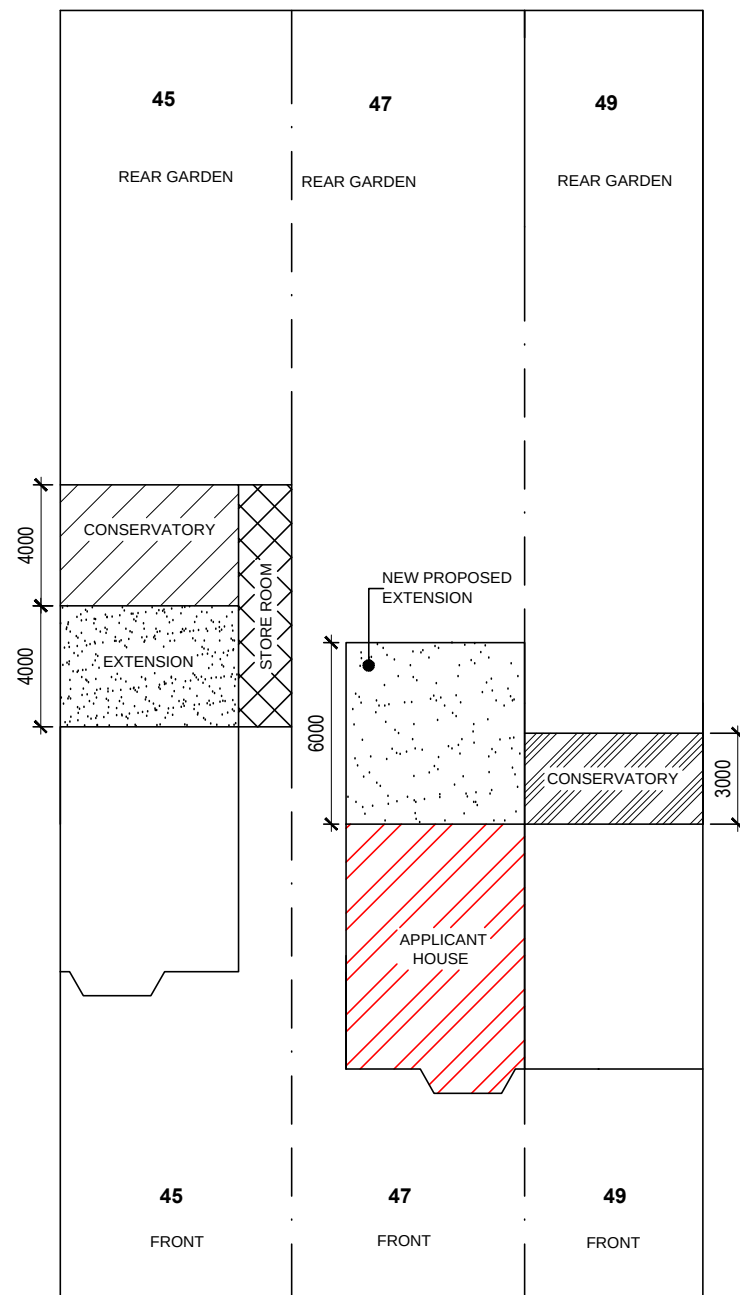

PROPOSED - BLOCK PLAN


SCALE 1:250

 

SCALE BAR 1:250



SIDE ELEVATION

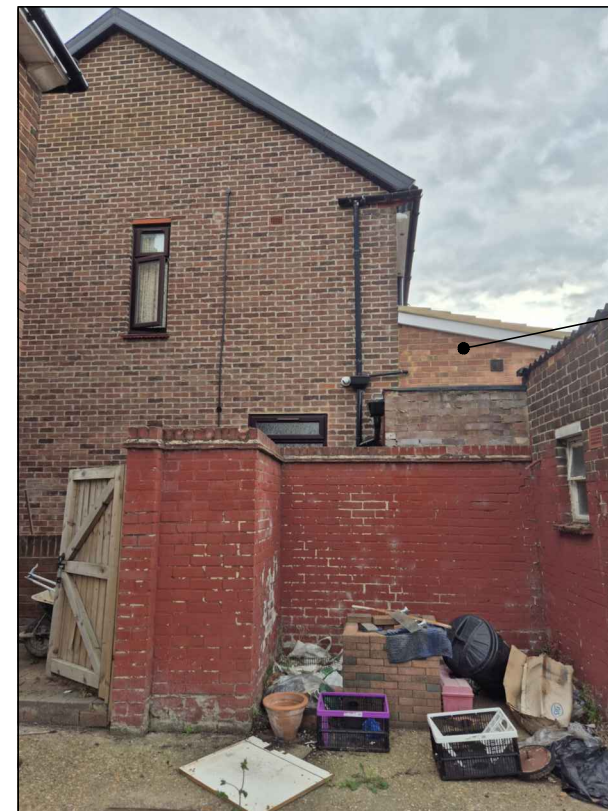

A VIEW OF HOUSE NUMBER 45

REAR EXTENSION
HOUSE NUMBER 45



REAR ELEVATION



FRONT ELEVATION

SITE ADDRESS:	
47 BARRA HALL ROAD HAYES UB3 2NS	
DRAWING TITLE: PROPOSED BLOCK PLAN / SITE PHOTOS	
SCALE: AS SHOWN	DATE: 05-08-2025
DRAWING NO: 25/BR47/011	REV