



EXISTING - GROUND FLOOR PLAN

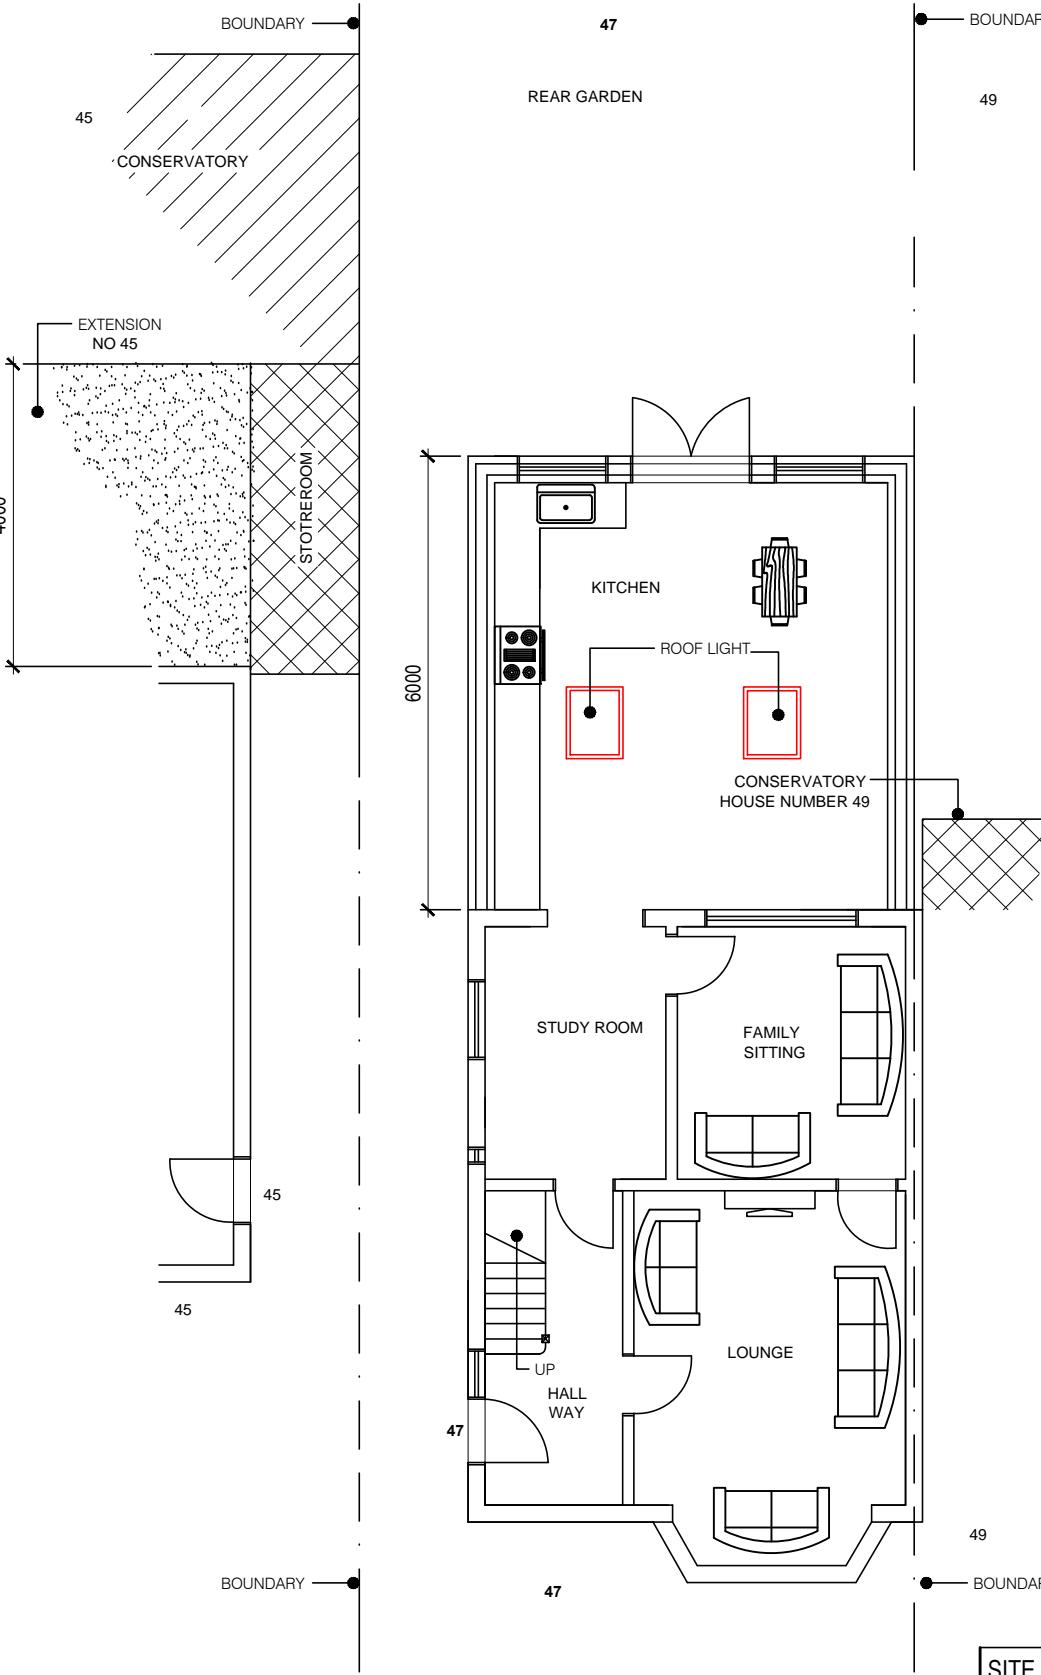

PROPOSED - GROUND FLOOR PLAN

 

SITE ADDRESS:	
47 BARRA HALL ROAD	
HAYES UB3 2NS	
DRAWING TITLE: EXISTING/PROPOSED	
GROUND FLOOR PLAN	
SCALE: AS SHOWN	DATE: 05-08-2025
DRAWING NO:	REV
25/BR47/012	