


SIDE ELEVATION



A VIEW OF HOUSE NUMBER 45

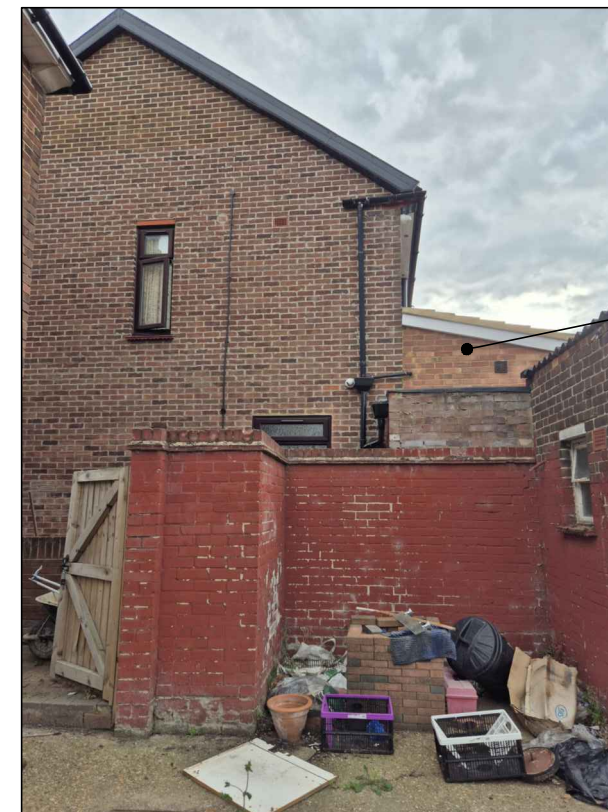

REAR ELEVATION



FRONT ELEVATION

SITE ADDRESS: 47 BARRA HALL ROAD HAYES UB3 2NS	
DRAWING TITLE: PROPOSED BLOCK PLAN / SITE PHOTOS	
SCALE: AS SHOWN	DATE: 29-09-2025
DRAWING NO: 25/BR47/011	REV: A