
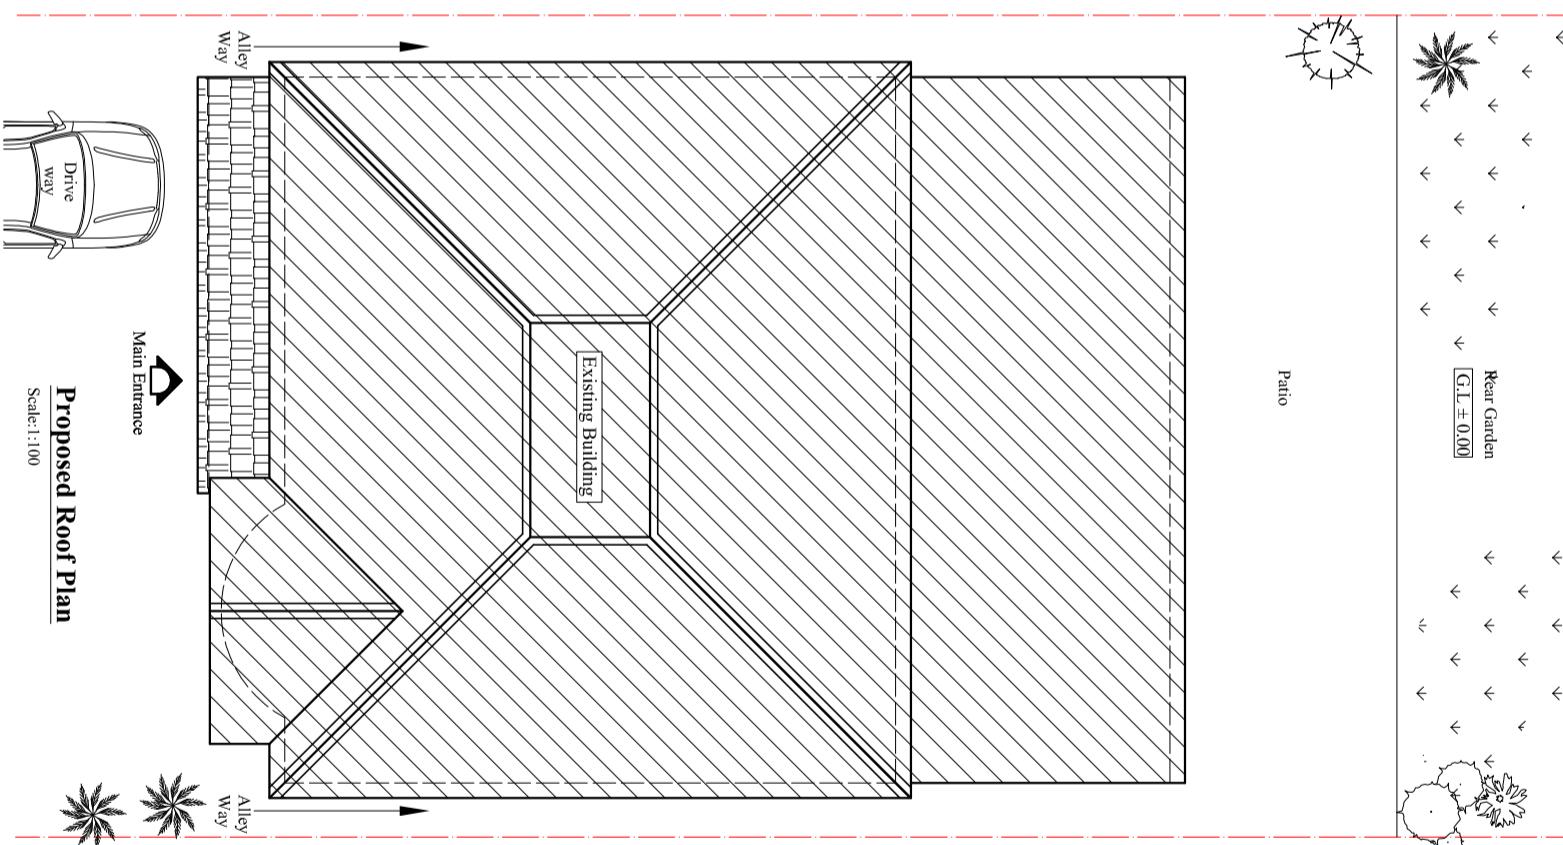


Scale bar 1:100 (Meter)

 

BLUE ARCHITECTURE LIMITED
Consulting Architects, Engineers and Interiors,
102 Dorchester Way, Hayes, Middlesex,
UB4 0HY, London.

Contact:
Email: info@blueareadesign.co.uk,
Cell: 044 + 078 3293 8374
Web site: www.blueareadesign.co.uk

Notes:
© 2022 Blue Architecture Limited.
All rights reserved.
All drawings are for the purpose of gaining
Planning Permission approval only.
All written dimensions to be taken in
preferences to scaled dimensions.

Client:
Mr. Ragbir Singh Chopra

Project:
Existing garage conversion into Habitable room,
extending garage at front incorporate with porch
and external alteration.

Location:
51 Hillingdon Hill, Uxbridge,
Middlesex, UB10 0JG.

Status:
PLANNING

Title:
Existing and Proposed First floor plans.

Drawn by: **L.P** Str. Er. **...** Checked by:
R.K

Project no: BAL-51H	Sheet Size A3	Sheet no.
Date: 13/08/2022	Scale: 1:100	03