

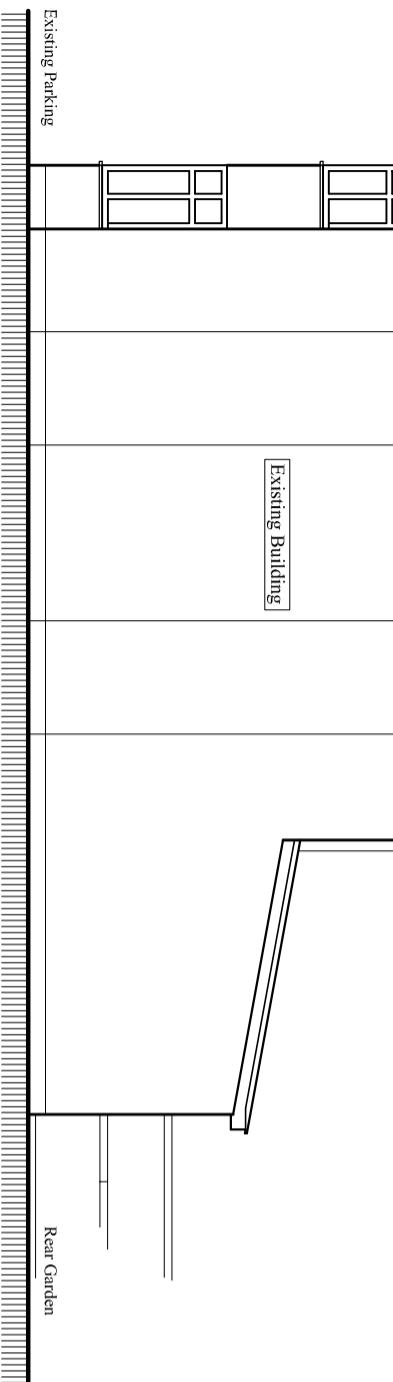


Scale bar 1:100 (Meter)

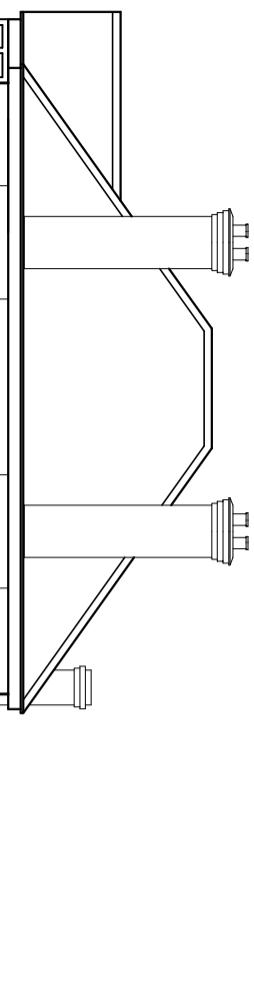

Proposed East Elevation


Scale:1:100

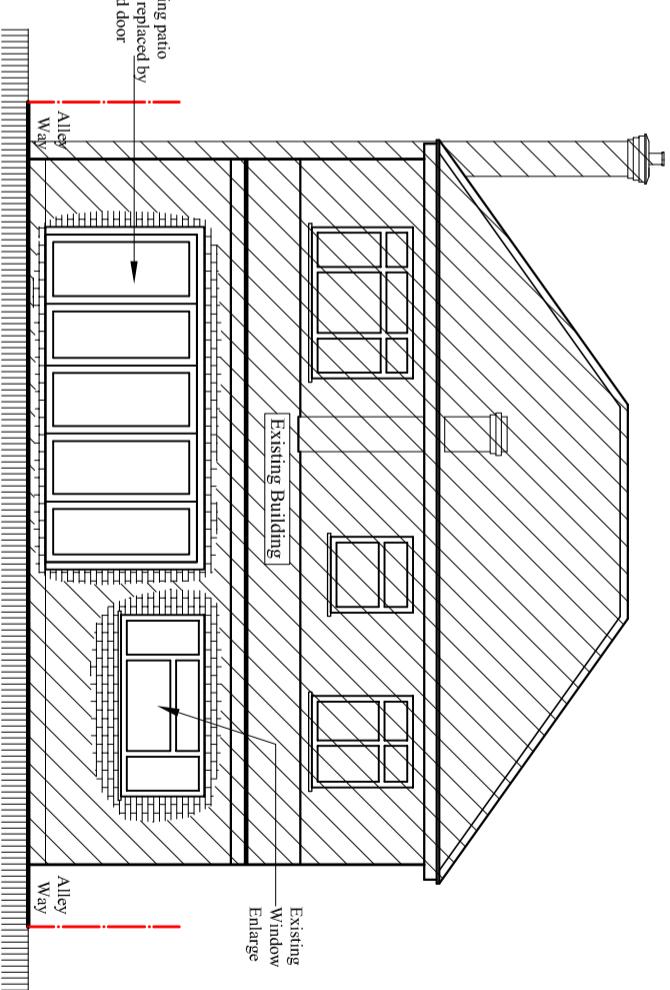

Proposed North Elevation


Scale:1:100

Notes:  
 © 2022 Blue Architecture Limited.  
 All rights reserved.  
 All drawings are for the purpose of gaining  
 Planning Permission approval only.  
 All written dimensions to be taken in  
 preferences to scaled dimensions.

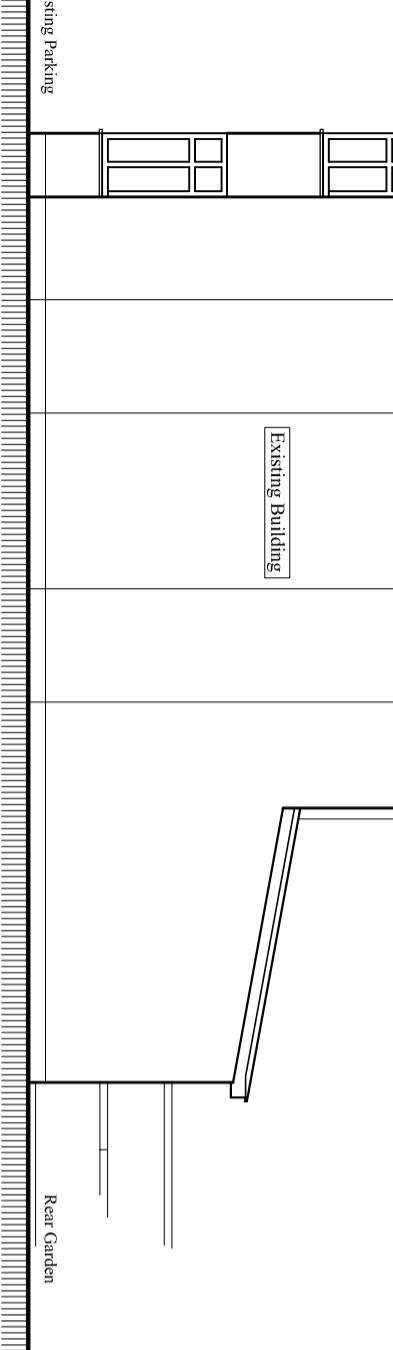


Proposed East Elevation

Scale:1:100

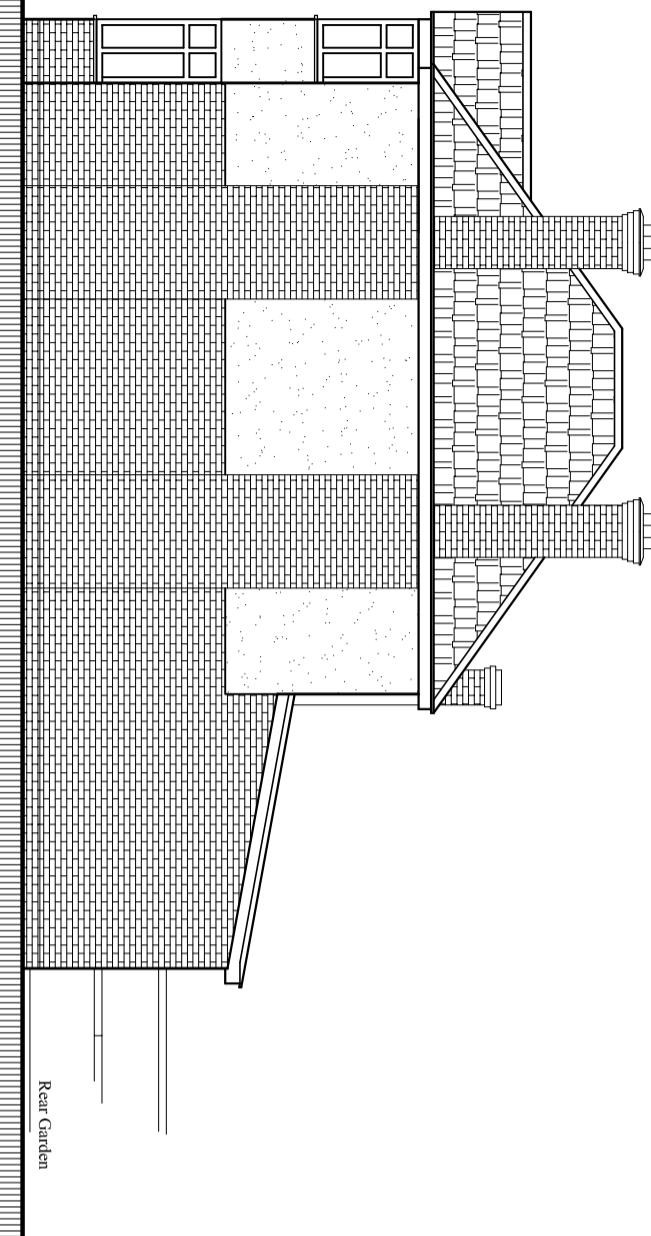

Existing East Elevation

Scale:1:100

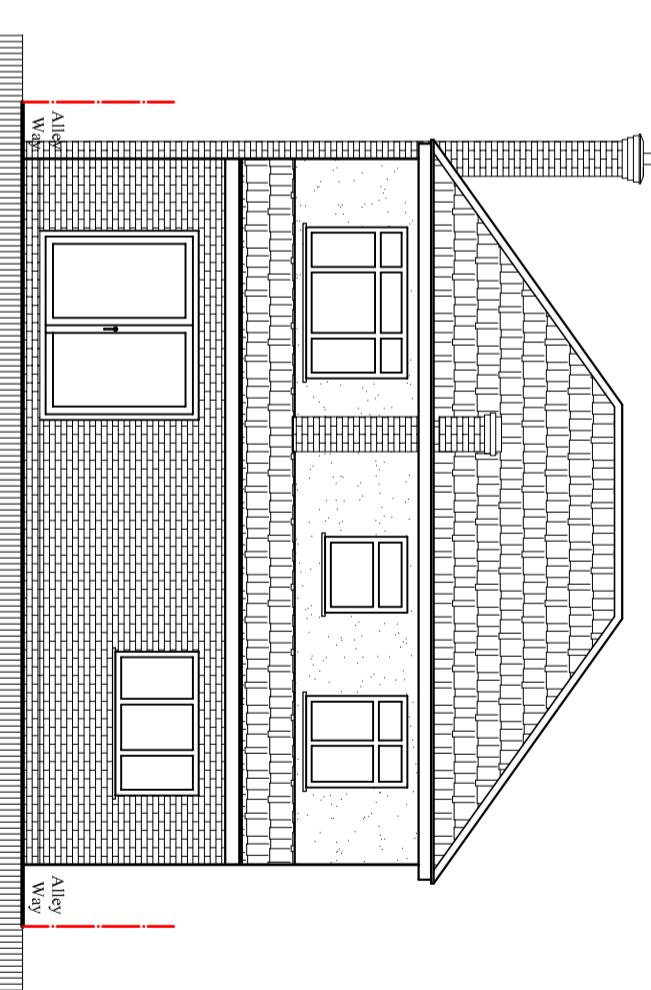

Existing North Elevation

Scale:1:100

Client:  
**Mr. Ragbir Singh Chopra**

**Project:**  
 Existing garage conversion into Habitable room,  
 extending garage at front incorporate with porch  
 and external alteration.

**Location:**  
 51 Hillingdon Hill, Uxbridge,  
 Middlesex, UB10 0JG.

**Status:**  
**PLANNING**

**Title:**  
 Existing and Proposed Elevations-2

Drawn by:  
**L.P**      Str. Er.      Checked by:  
 ...      R.k

Project no:	Sheet Size	Sheet no.
<b>BAL-51H</b>	<b>A3</b>	
Date:	Scale:	

**05**