
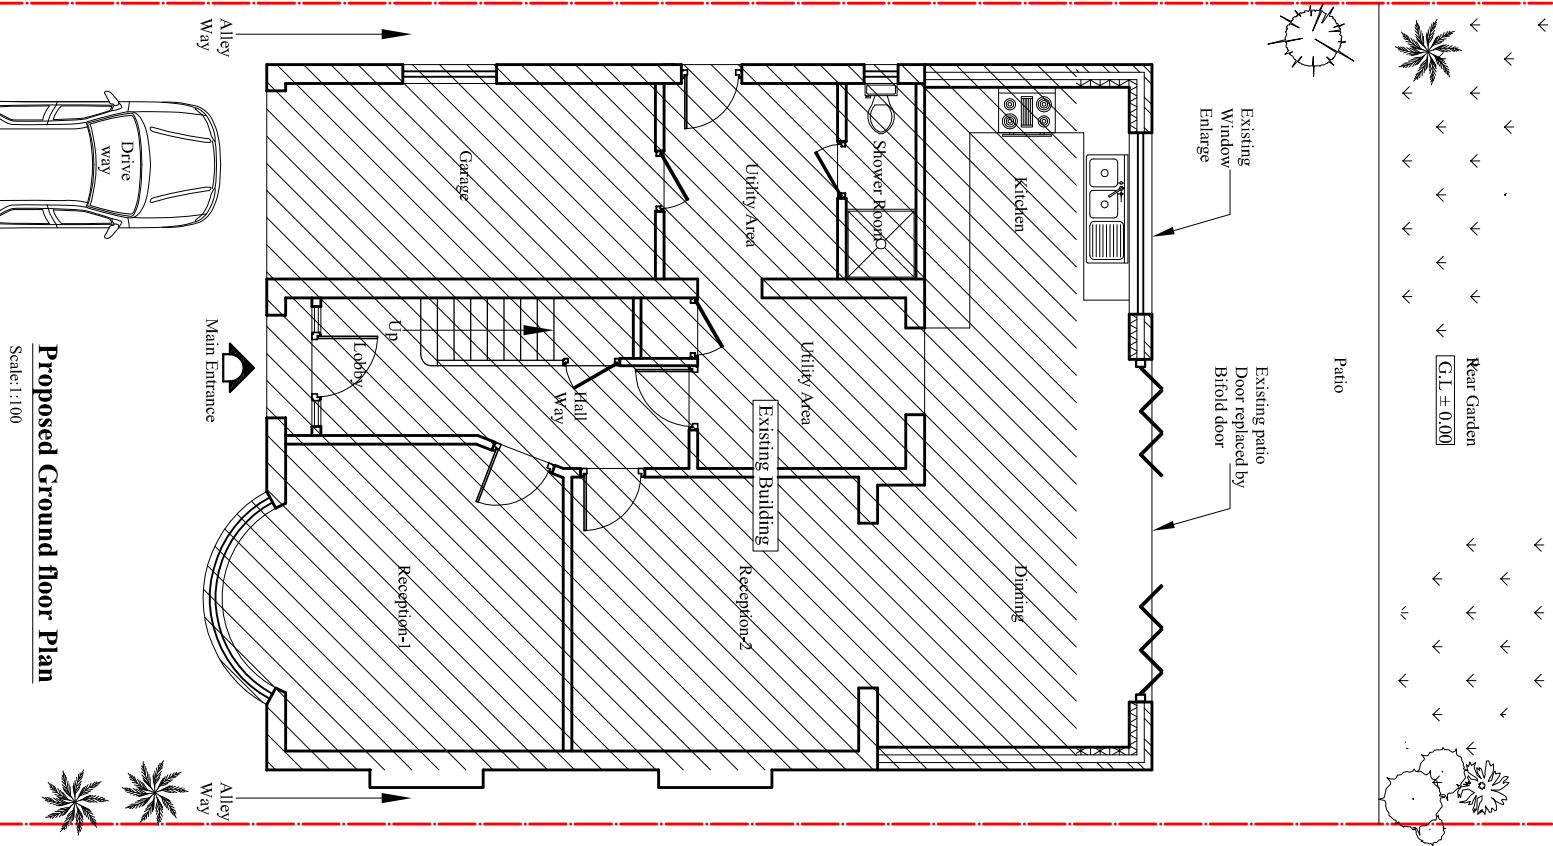
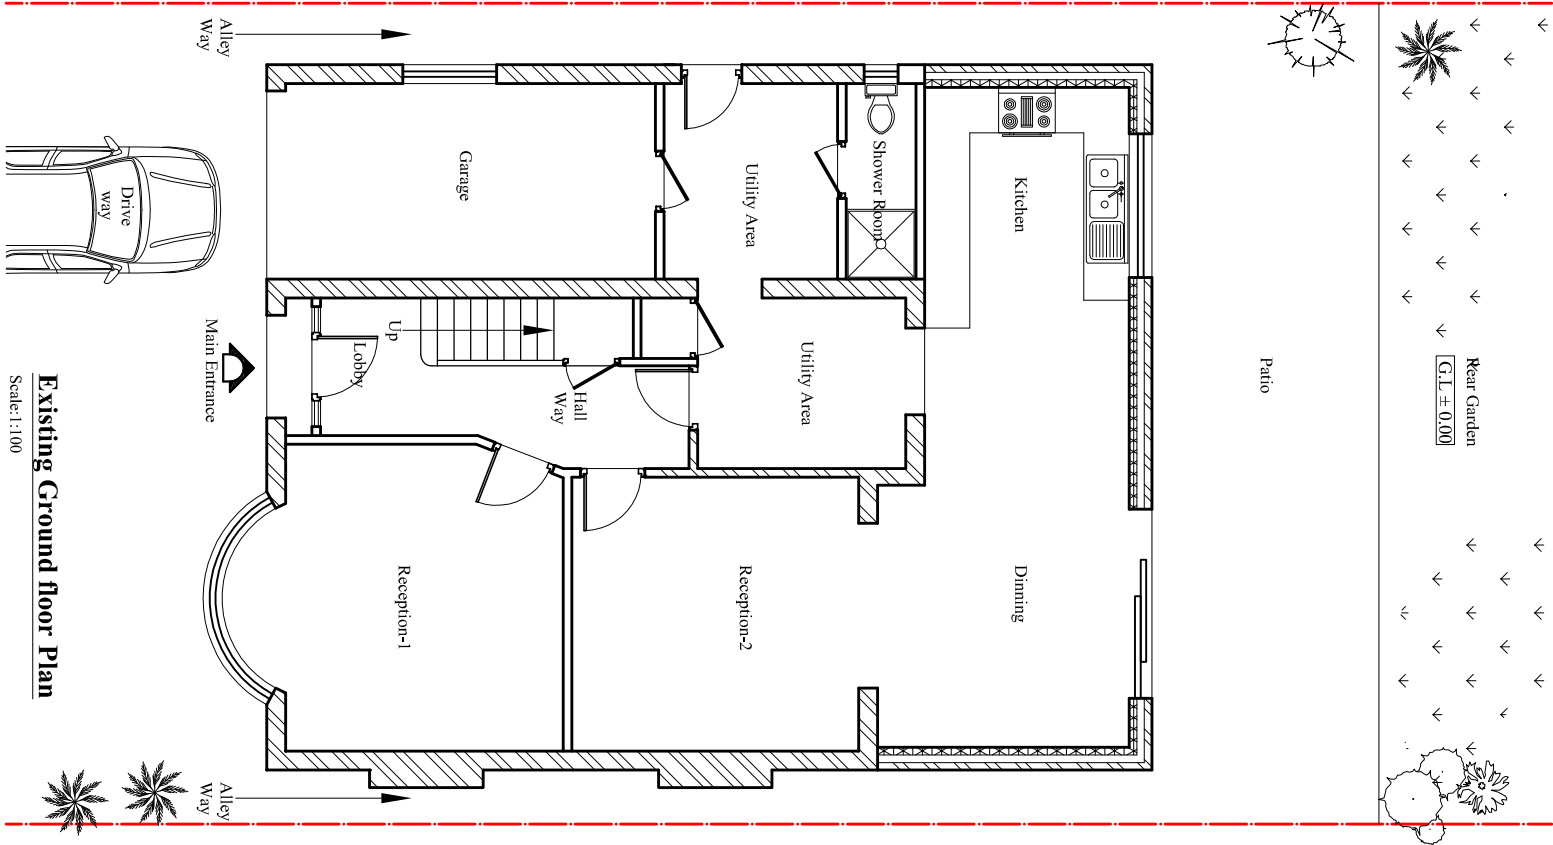


Contact:
Email: info@bluearchdesign.co.uk,
Cell: 044 + 078 3293 8374
Web site: www.bluearchdesign.co.uk

Notes:
© 2023 Blue Architecture Limited.
All rights reserved.
All drawings are for the purpose of gaining
Planning Permission approval only.
All written dimensions to be taken in
preferences to scaled dimensions.

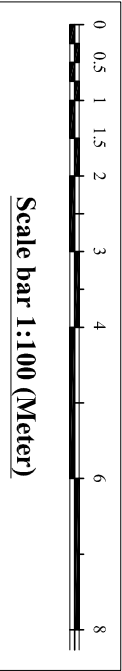

Client:
Mr. Ragbir Singh Chopra.

Project:
Existing single storey rear roof altered to Flat,
External front and back existing window resize,
Rear chimney stack remove and four velux
windows on top of existing roof plane.

Location:
51 Hillingdon Hill, Uxbridge,
Middlesex, UB10 0JG.

Status:
PLANNING

Title:
Existing and Proposed Ground floor plans.

Drawn by:	Str. Fr.	Checked by:
L.p	---	R.k
Project no:	Sheet Size	Sheet no.
BAL-51HH	A3	
Date:	Scale:	
22/02/2023	1:100	