

Proposed front
Velux window
on existing roof plane

Proposed Side
Velux window
on existing roof plane


Resize
existing
window

Korniche Glass Lantern
Rooflight 200x150 cm

Eaves Lvl + 3000


Ridge Lvl + 3500

Existing Building

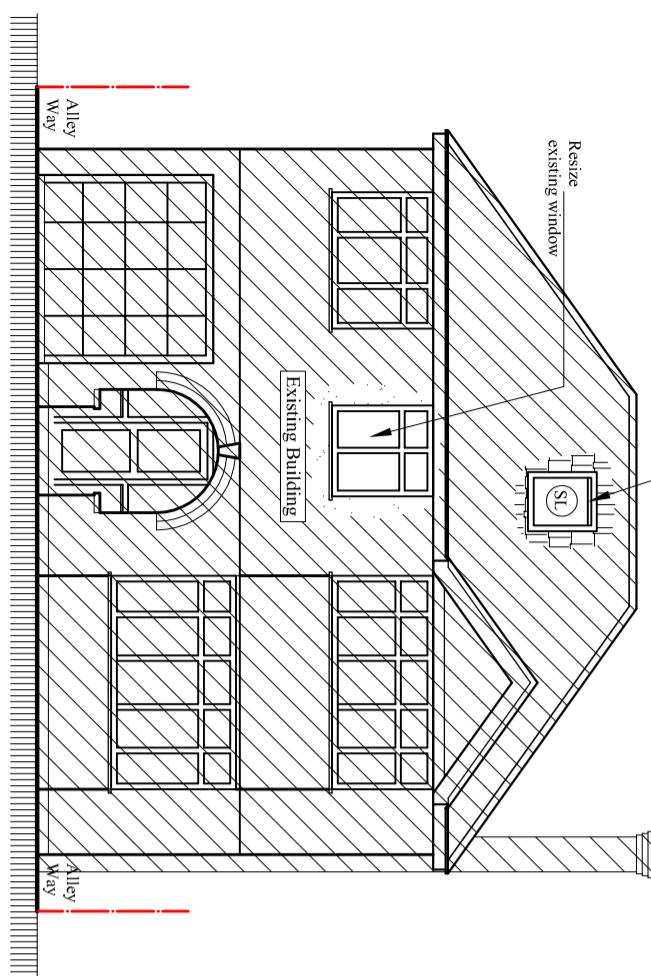

Proposed South Elevation


Scale: 1:100

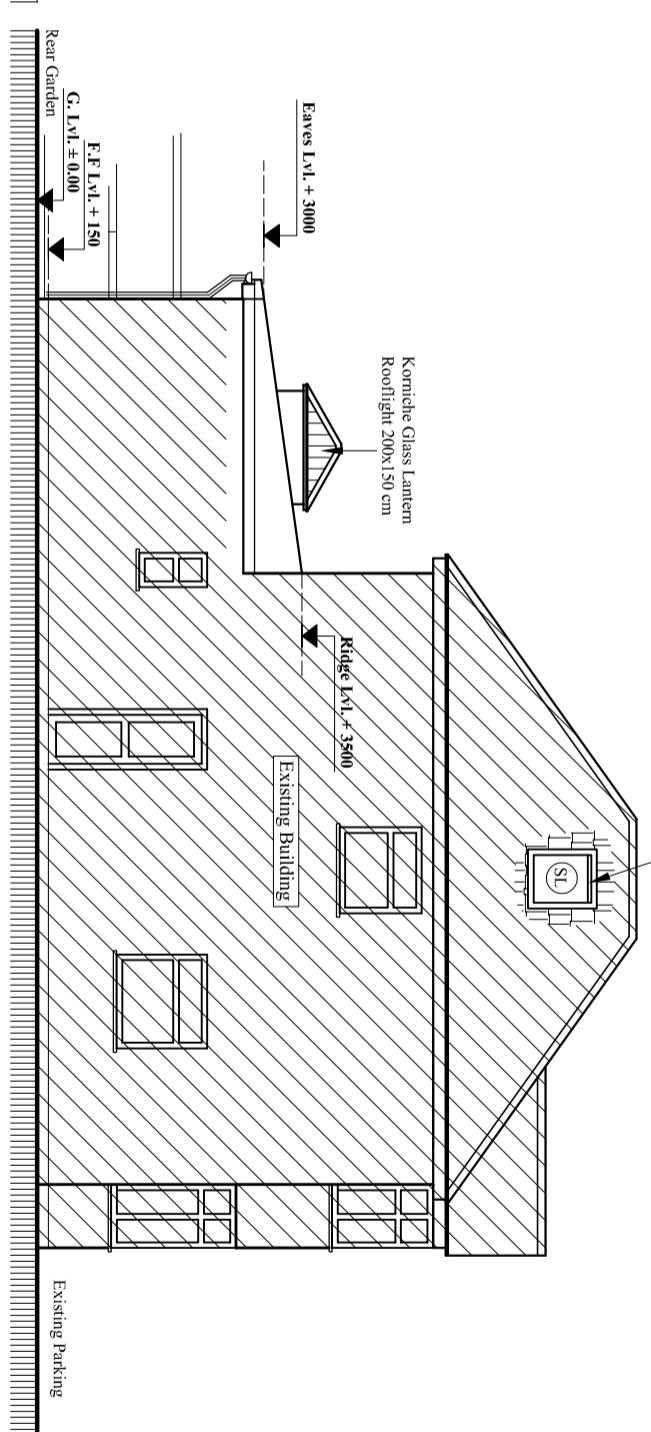

Proposed West Elevation


Scale: 1:100

Notes:
 © 2023 Blue Architecture Limited.
 All rights reserved.
 All drawings are for the purpose of gaining
 Planning Permission approval only.
 All written dimensions to be taken in
 preferences to scaled dimensions.

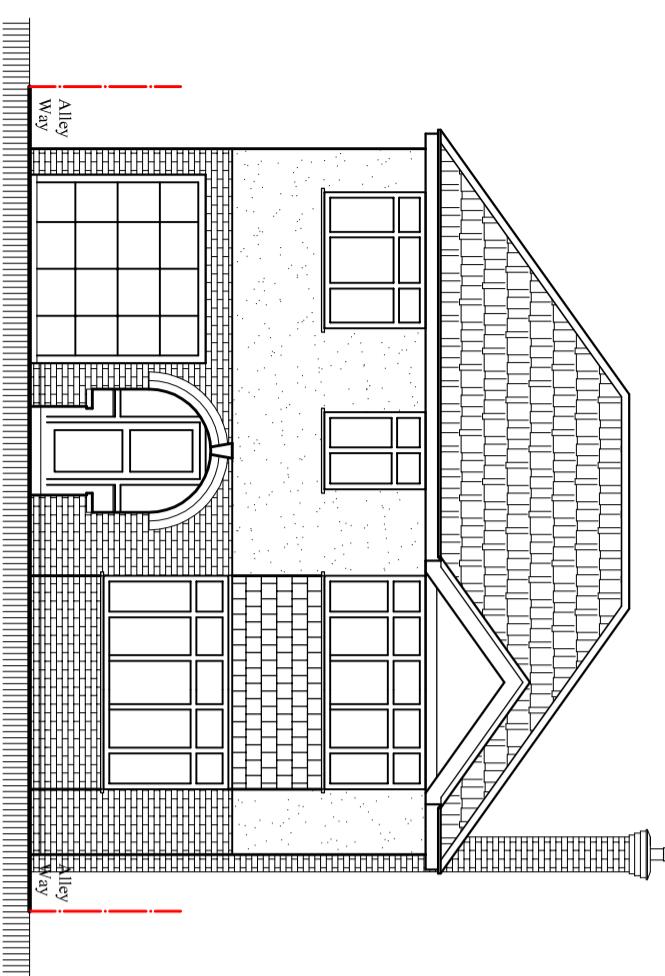

Existing South Elevation

Scale: 1:100

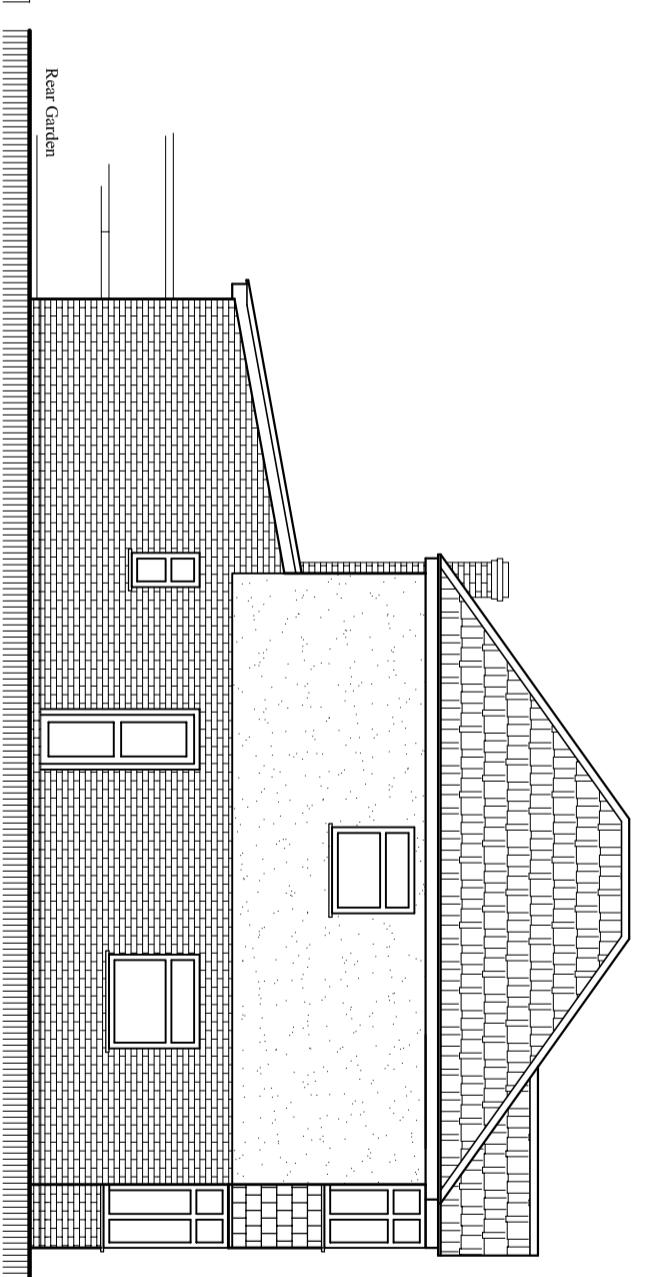

Existing West Elevation

Scale: 1:100

Client:
Mr. Ragbir Singh Chopra.

Project:

Existing single storey rear roof altered to Flat,
 External front and back existing window resize,
 Rear chimney stack remove and four velux
 windows on top of existing roof plane.

Location:
 51 Hillingdon Hill, Uxbridge,
 Middlesex, UB10 0JG.

Status:
 PLANNING

Title:
 Existing and Proposed Elevations-1

Drawn by:	Str. Er.	Checked by:
L.P	---	R.K
Project no:	Sheet Size	Sheet no.
BAL-51HH	A3	04