



Proposed East Elevation

Scale:1:100

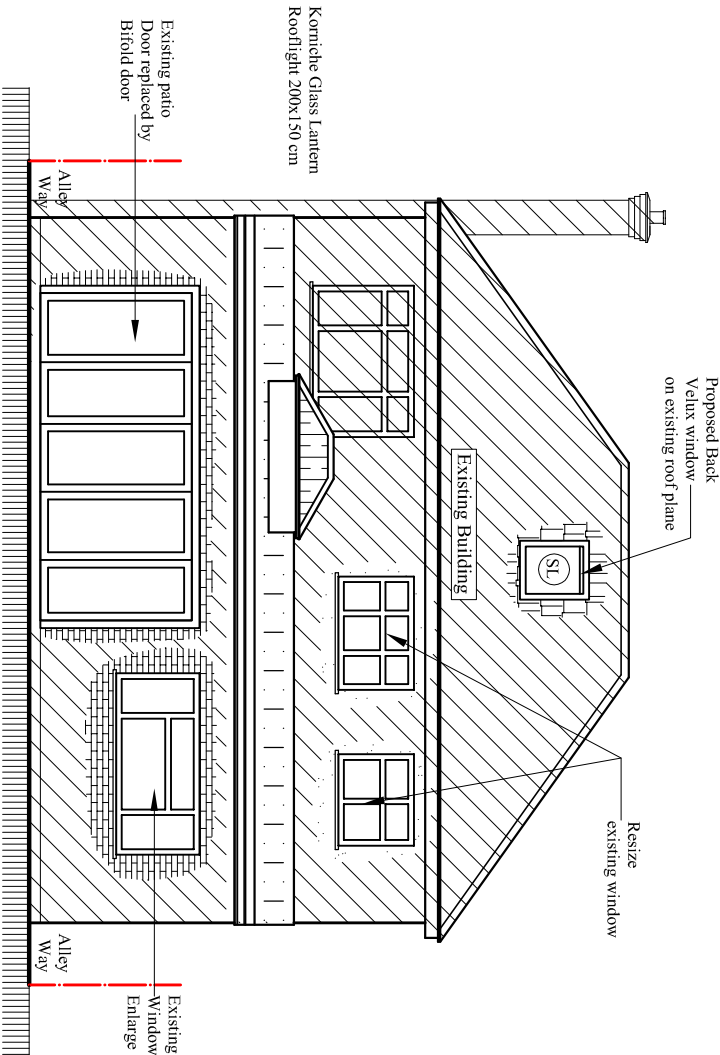


Proposed North Elevation

Scale:1:100

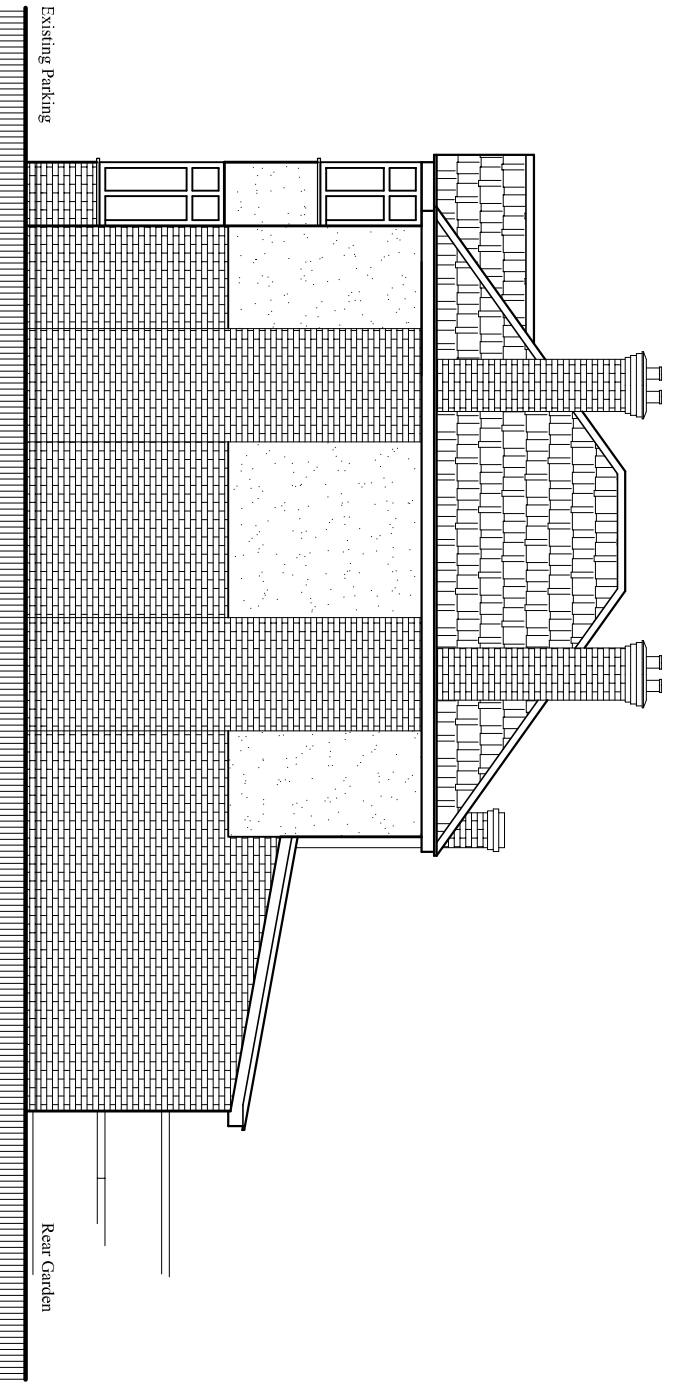

Existing East Elevation

Scale:1:100

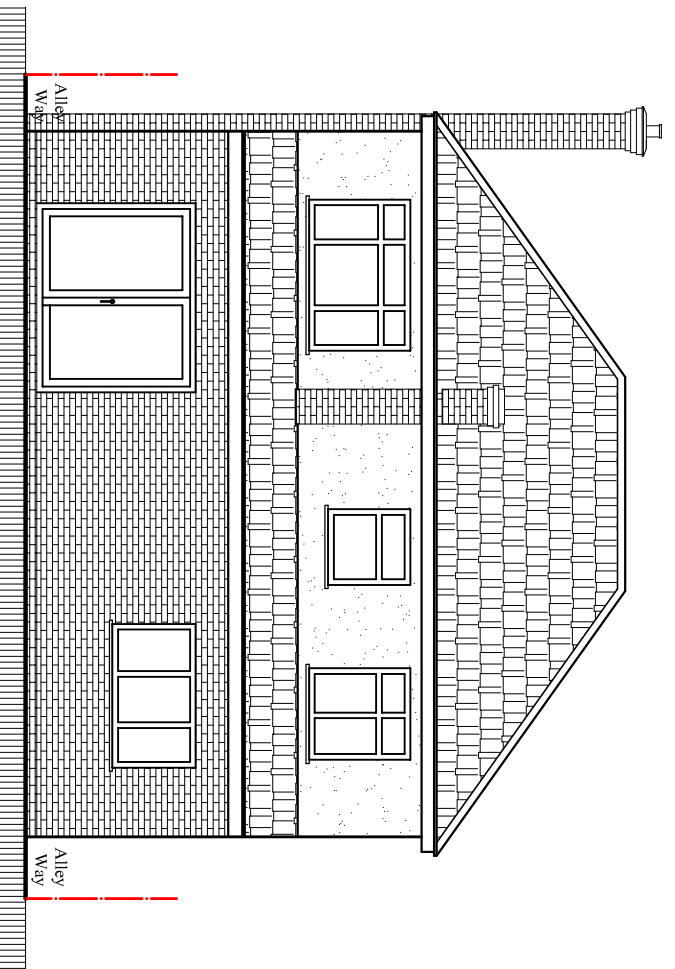

Existing North Elevation

Scale:1:100

Rev.	Description	By	Ckd	Date

Client:
Mr. Ragbir Singh Chopra.

Project:
Existing single storey rear roof altered to Flat,
External front and back existing window resize,
Rear chimney stack remove and four velux
windows on top of existing roof plane.

Location:
51 Hillingdon Hill, Uxbridge,
Middlesex, UB10 0JG.

Status:
PLANNING

Title:
Existing and Proposed Elevations-2

Drawn by:	Str. Fr.	Checked by:
L.p	---	R.k
Project no:	Sheet Size	Sheet no.
BAL-51HH	A3	
Date:	Scale:	
22/02/2023	1:100	