
 


Scale bar 1:500 (Meter)

Notes:  
 © 2023 Blue Architecture Limited.  
 All rights reserved.  
 All drawings are for the purpose of gaining  
 Planning Permission approval only.  
 All written dimensions to be taken in  
 preferences to scaled dimensions.

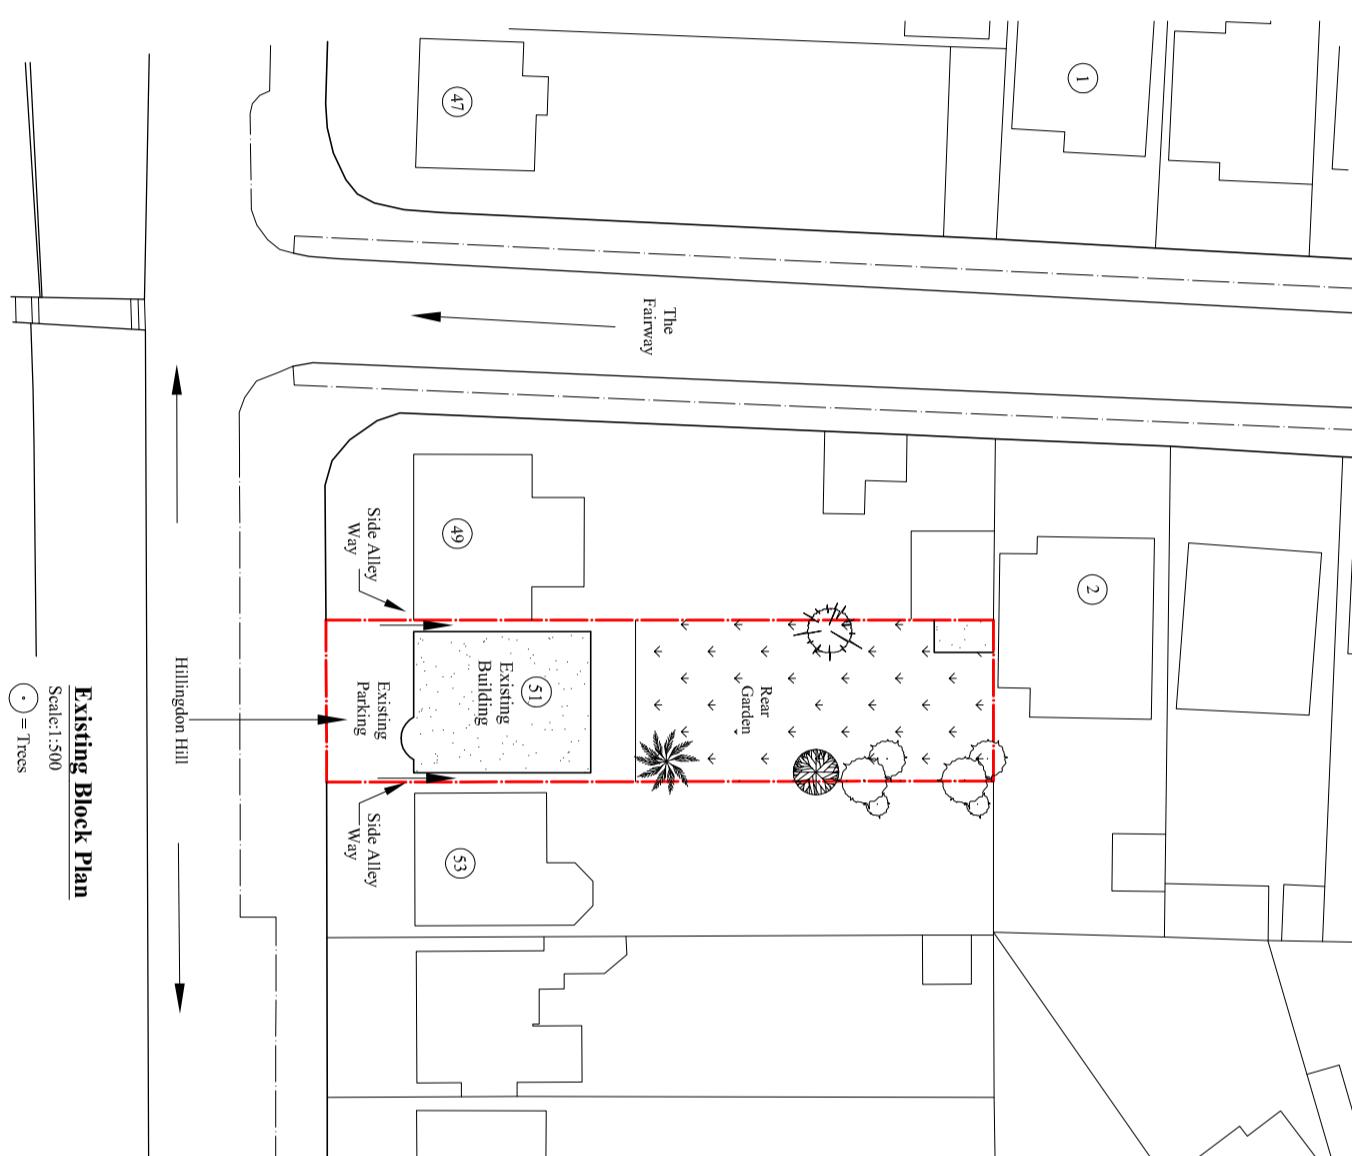

**Existing Block Plan**

Scale:1:500

(•) = Trees

Client:  
**Mr. Ragbir Singh Chopra.**

**Project:**

Existing single storey rear roof altered to Flat,  
 External front and back existing window resize,  
 Rear chimney stack remove and four velux  
 windows on top of existing roof plane.

**Location:**  
 51 Hillingdon Hill, Uxbridge,  
 Middlesex, UB10 0JG.

**Status:**  
**PLANNING**

Drawn by:	Str. Er.	Checked by:
<b>L.p</b>	---	<b>R.k</b>
Project no:	Sheet Size	Sheet no.
<b>BAL-51HH</b>	<b>A3</b>	

Date:	Scale:
22/02/2023	1:500

**06**