

SCALE BAR

REV.	DATE	DESCRIPTION
A		

COPYRIGHT:
 R.P.ARCHITECTURAL SERVICES
 39A,NORWICH ROAD
 NORTHWOOD
 MIDDLESEX
 HA6 1ND
 Tel:07753 659794

CLIENT:



JOB TITLE:
 216 BOTWELL LANE
 HAYES
 UB3 2AJ

DRAWING TITLE
 EXISTING FIRST FLOOR
 PLAN

SCALE: 1:50

DATE:MAR/2026 DRAWN: RPA

DRAWING NO. RPA/126/BL/UB3/101	REV.
-----------------------------------	------

 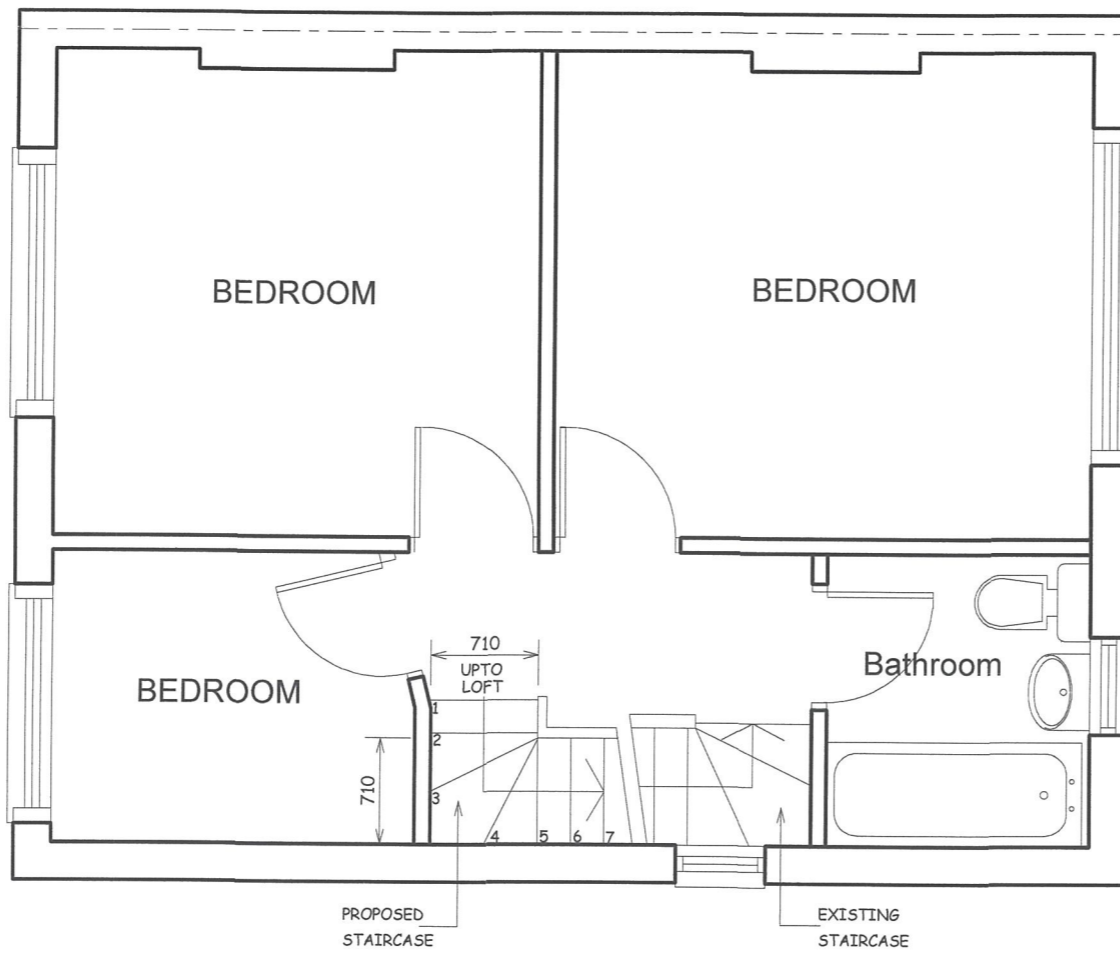

SCALE BAR

REV.	DATE	DESCRIPTION
A		

COPYRIGHT:
 R.P.ARCHITECTURAL SERVICES
 39A,NORWICH ROAD
 NORTHWOOD
 MIDDLESEX
 HA6 1ND
 Tel:07753 659794

CLIENT:



JOB TITLE:
 216 BOTWELL LANE
 HAYES
 UB3 2AJ

DRAWING TITLE
 PROPOSED FIRST FLOOR
 PLAN

SCALE: 1:50

DATE:MAR/2026 DRAWN: RPA

DRAWING NO. RPA/126/BL/UB3/102	REV.
-----------------------------------	------

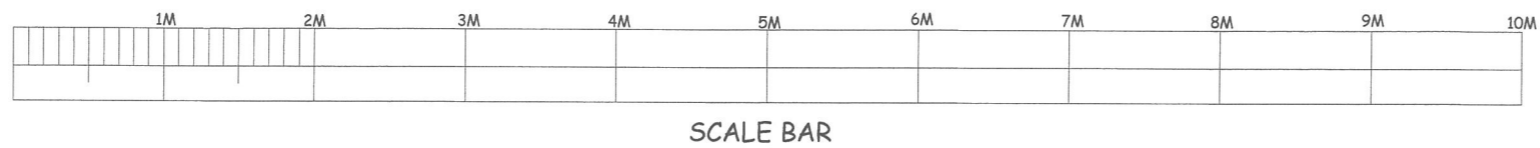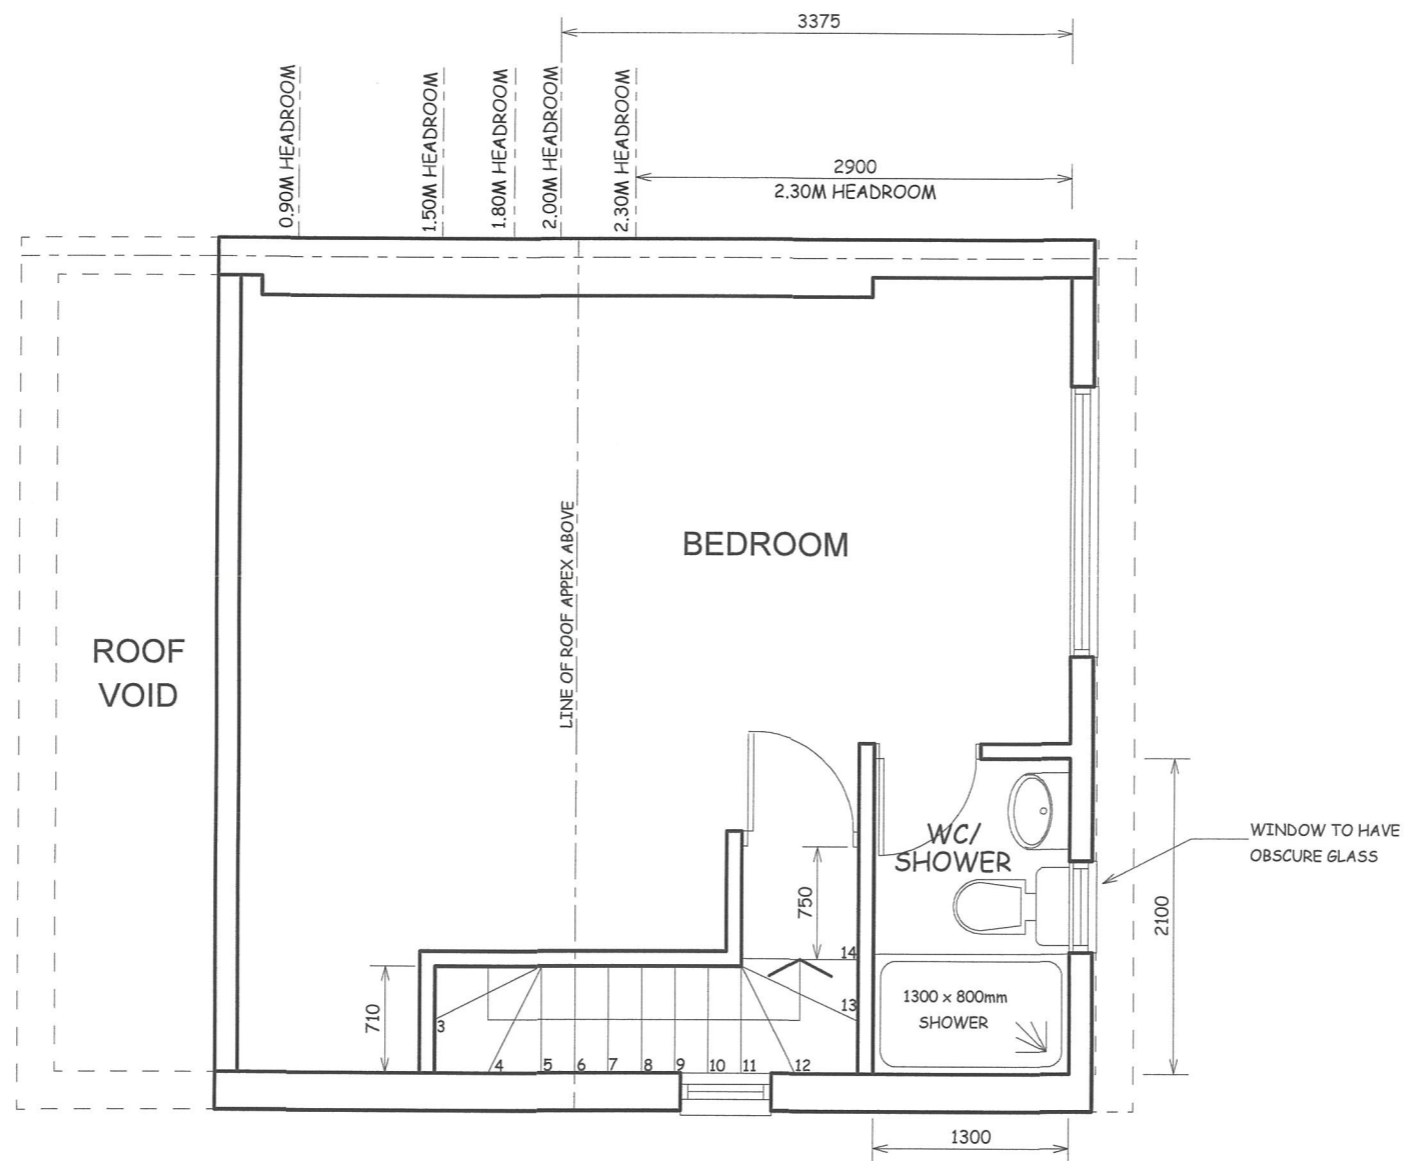

REV.	DATE	DESCRIPTION
A		

COPYRIGHT:
 R.P.Architectural Services
 39A, NORWICH ROAD
 NORTHWOOD
 MIDDLESEX
 HA6 1ND
 Tel: 07753 659794


CLIENT:
 JOB TITLE:
 216 BOTWELL LANE
 HAYES
 UB3 2AJ

DRAWING TITLE
 PROPOSED LOFT LEVEL
 FLOOR PLAN


SCALE: 1:50

DATE: MAR/2026 DRAWN: RPA


DRAWING NO. RPA/126/BL/UB3/103	REV.
-----------------------------------	------

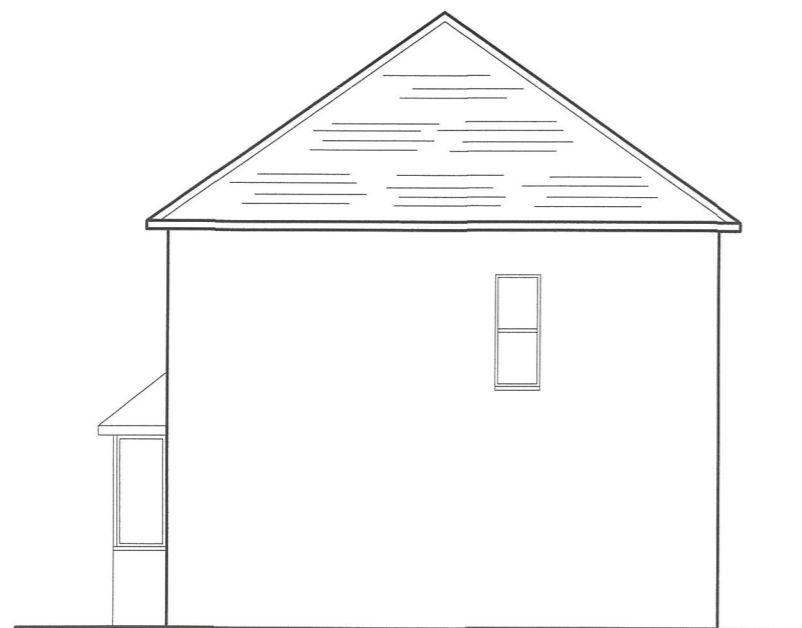

EXISTING FLANK WALL ELEVATION

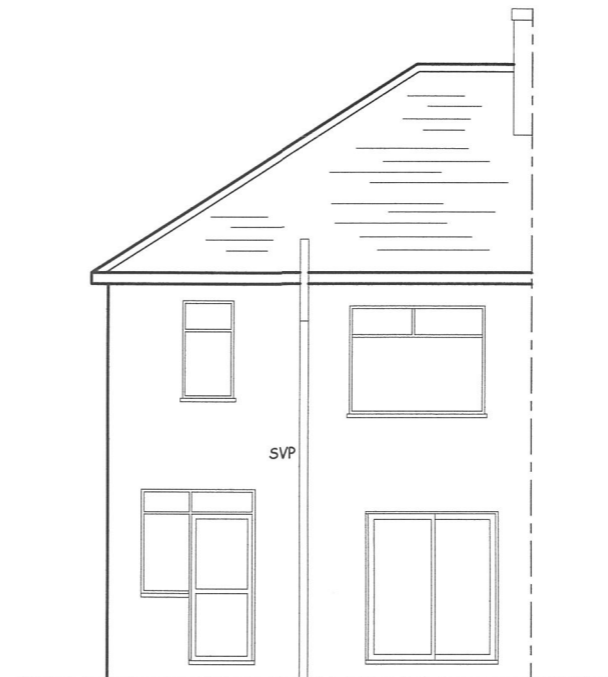

EXISTING REAR ELEVATION

 

SCALE BAR

A	DATE	REVISION

COPYRIGHT:
 R.P.ARCHITECTURAL SERVICES
 39A,NORWICH ROAD
 NORTHWOOD
 MIDDLESEX
 HA6 1ND
 Tel: 07753 659794

CLIENT:

JOB TITLE:

 216 BOTWELL LANE
 HAYES
 UB3 2AJ


DRAWING TITLE:

 EXISTING ELEVATIONS


SCALE : 1:100

DATE:MAR/2026 DRAWN: RP/


DRAWING NO.	REV.
RPA/126/BL/UB3/10/4	

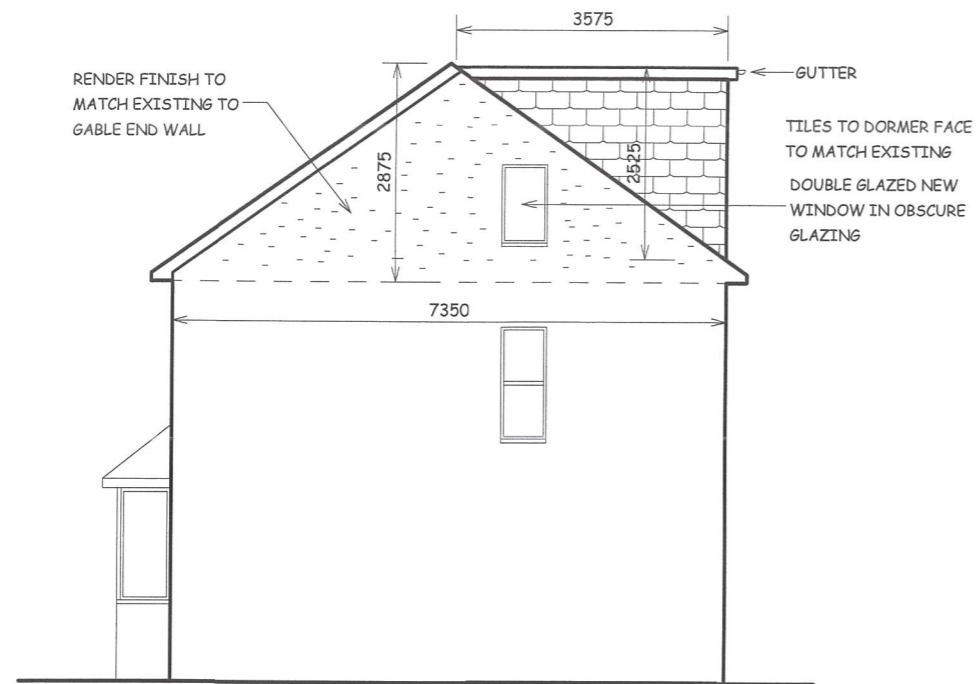

PROPOSED FLANK WALL ELEVATION

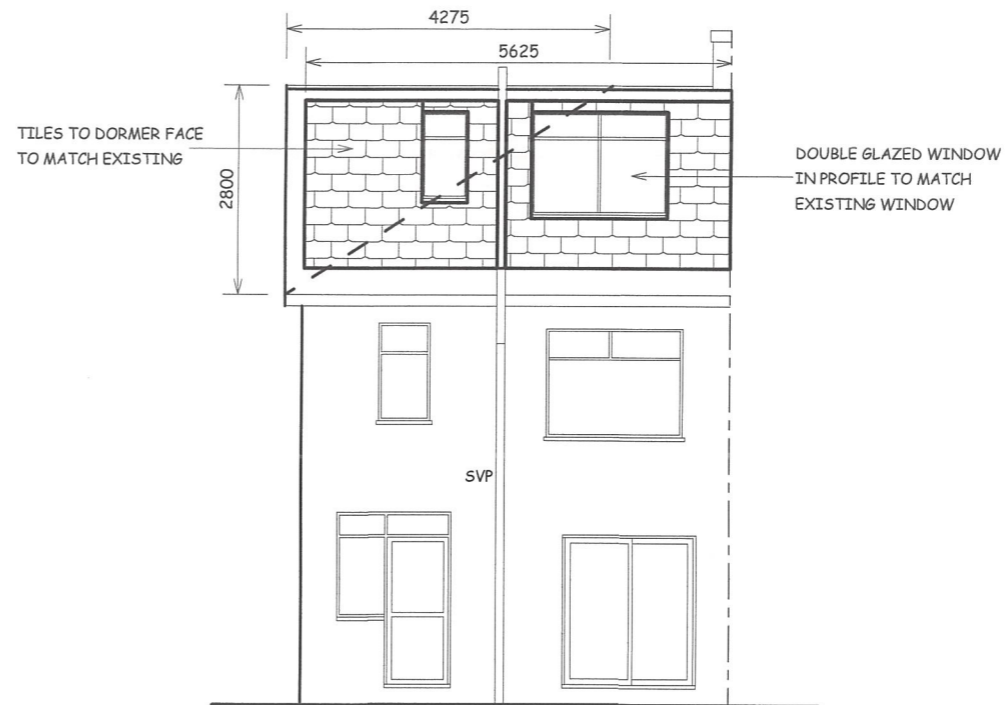

PROPOSED REAR ELEVATION

 

SCALE BAR

VOLUME OF REAR DORMER

WIDTH X HEIGHT X DEPTH X 0.5
 $5.625 \times 2.525 \times 3.575 \times 0.5$
 $= 25.39M^3$

VOLUME INCREASE DUE TO FORMATION OF GABLE END FROM HIPPED END ROOF

LENGTH X DEPTH X HEIGHT
 $\frac{6}{6}$
 $\frac{7.35 \times 4.275 \times 2.875}{6} = 15.05m^3$

TOTAL VOLUME INCREASE

$= 25.39 + 15.05$
 $= 40.44M^3$

A	DATE	REVISION

COPYRIGHT:
 R.P.ARCHITECTURAL SERVICES
 39A,NORWICH ROAD
 NORTHWOOD
 MIDDLESEX
 HA6 1ND
 Tel: 07753 659794

CLIENT:

JOB TITLE:

216 BOTWELL LANE
 HAYES
 UB3 2AJ

DRAWING TITLE:

PROPOSED ELEVATIONS

SCALE : 1:100

DATE:MAR/2026

DRAWN: RPA

DRAWING NO.

RPA/126/BL/UB3/105

REV.