


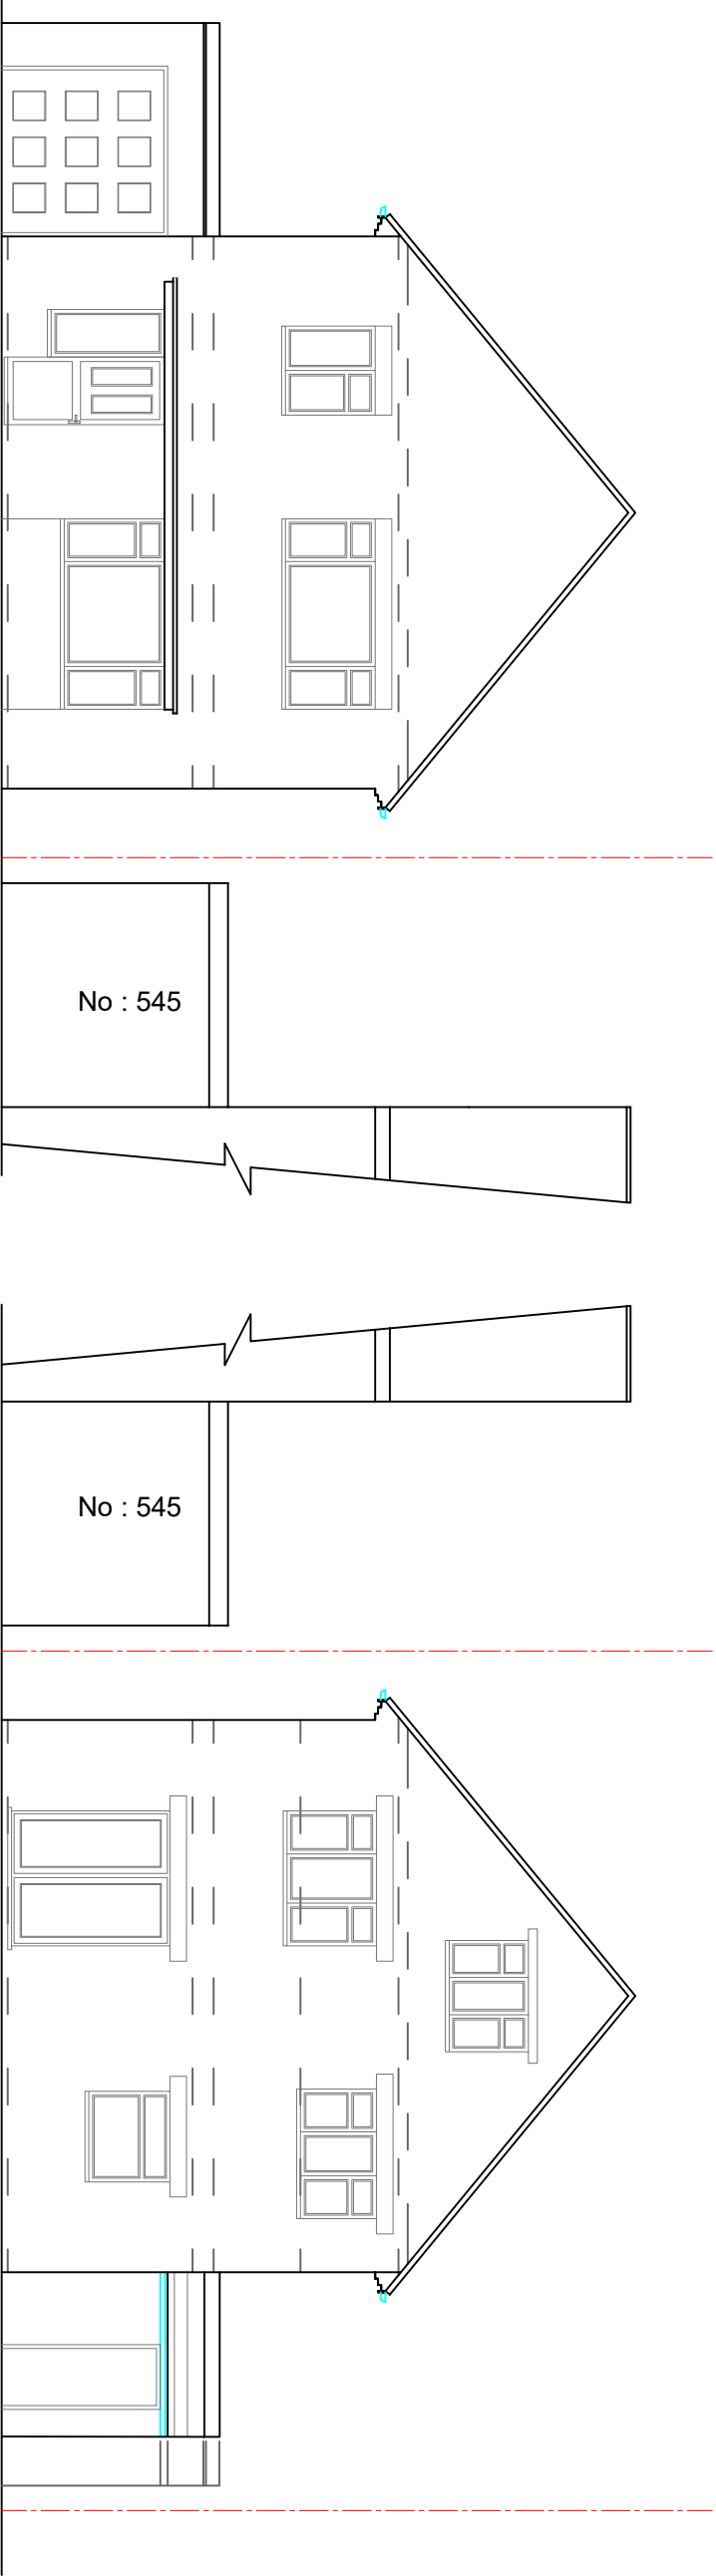

EXISTING FRONT ELEVATION

EXISTING REAR ELEVATION

EXISTING SIDE ELEVATION

EXISTING SIDE ELEVATION

EXISTING AA SECTION

0 1 2 3 4 5 6 7 8 9 10m 1:100 @A3

COPYRIGHT :

JOB TITLE : 543 Bath Rd, Longford,
West Drayton UB7 0EL

DRAWING TITLE : Existing Elevations
Existing Section

SCALE : 1/100

Date : 20.03.2023

DRG No : 543BATH02