




0 10 25 40 50

Scale In Meters

1 : 1250

Property boundary

Property area 311m²

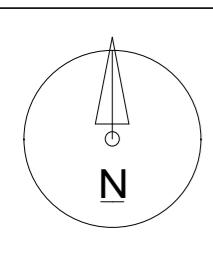

NOTES.
CONTRACTORS MUST VERIFY ALL DIMENSIONS
AT THE
SITE BEFORE COMMENCING ANY WORK.

NO CONSTRUCTION WORK BEFORE BUILDING
CONTROL
APPROVAL AND STRUCTURAL ENGINEER
CONFIRMATION.

ANY DISCREPANCIES TO BE REPORTED TO
GRIDKINE.
ALL DRAWINGS ARE TO BE READ IN
CONJUNCTION WITH
ALL RELEVANT DRAWINGS AND
SPECIFICATIONS.

PROJECT TITL

543 Bath Rd, Longford, West Drayton, UB7 0EL

DRAWING TITLE

Existing Location And Os Map

Date
04/07/2022


Project number
8579


DRWAING NUMBER
EX - L001


Scale (@ A)
As indicated

Drawn by
Cheski



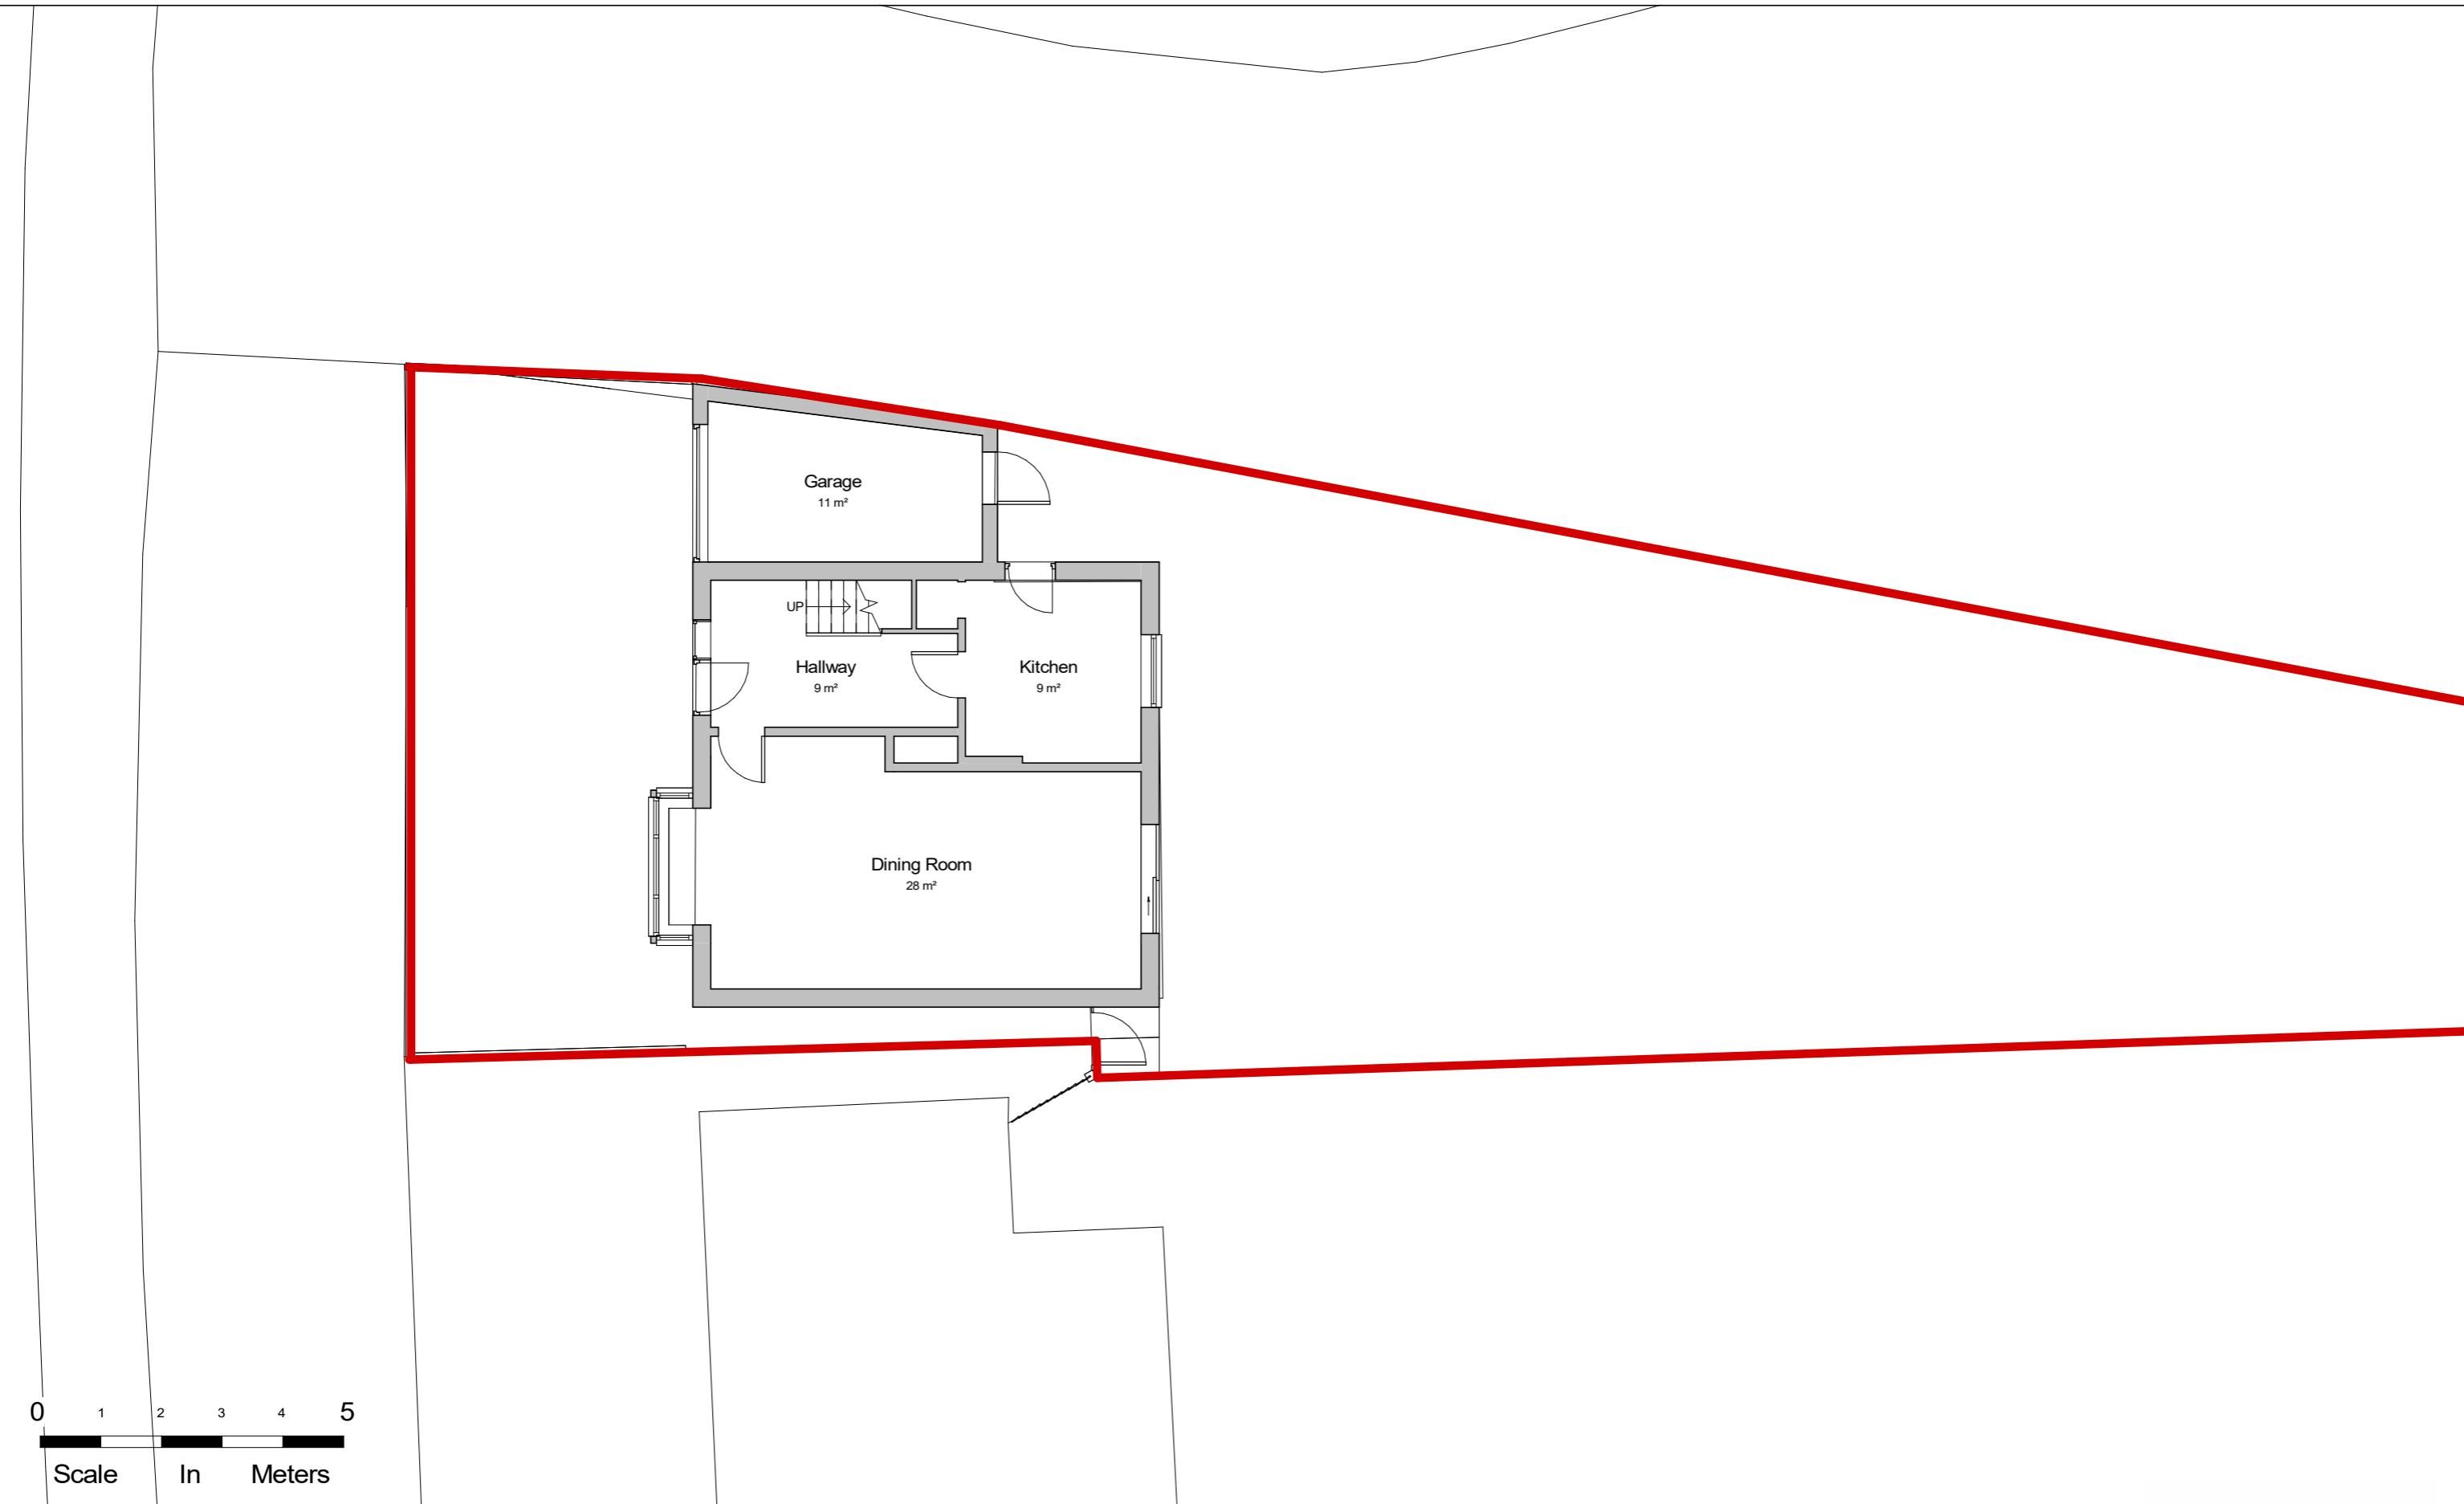

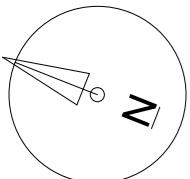			PROJECT TITLE		DRAWING TITLE					
Rev	Description	Date	543 Bath Rd, Longford, West Drayton, UB7 0EL		Existing Ground Floor					
Date	Project number	DRWAING NUMBER	Scale (@ A3)	Drawn by						
04/07/2024	8579	EX - P001	1 : 100	Cheski						


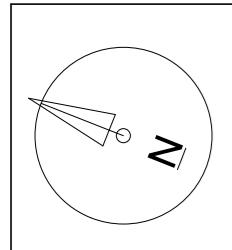


NOTES.
CONTRACTORS MUST VERIFY ALL DIMENSIONS
AT THE
SITE BEFORE COMMENCING ANY WORK.
NO CONSTRUCTION WORK BEFORE BUILDING
CONTROL
APPROVAL AND STRUCTURAL ENGINEER
CONFIRMATION.
ANY DISCREPANCIES TO BE REPORTED TO
GRIDKURE.
ALL DRAWINGS ARE TO BE READ IN
CONJUNCTION WITH
ALL RELEVANT DRAWINGS AND
SPECIFICATIONS.

Rev	Description	Date

PROJECT TITLE		DRAWING TITLE		Drawing Number	Scale (@ A3)	Drawn by
543 Bath Rd, Longford, West Drayton, UB7 0EL		Existing First Floor				
Date 04/07/2024	Project number 8579	Drawing Number EX - P002	Scale (@ A3) 1 : 100	Drawn by Cheski		



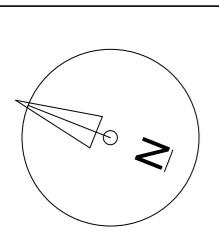
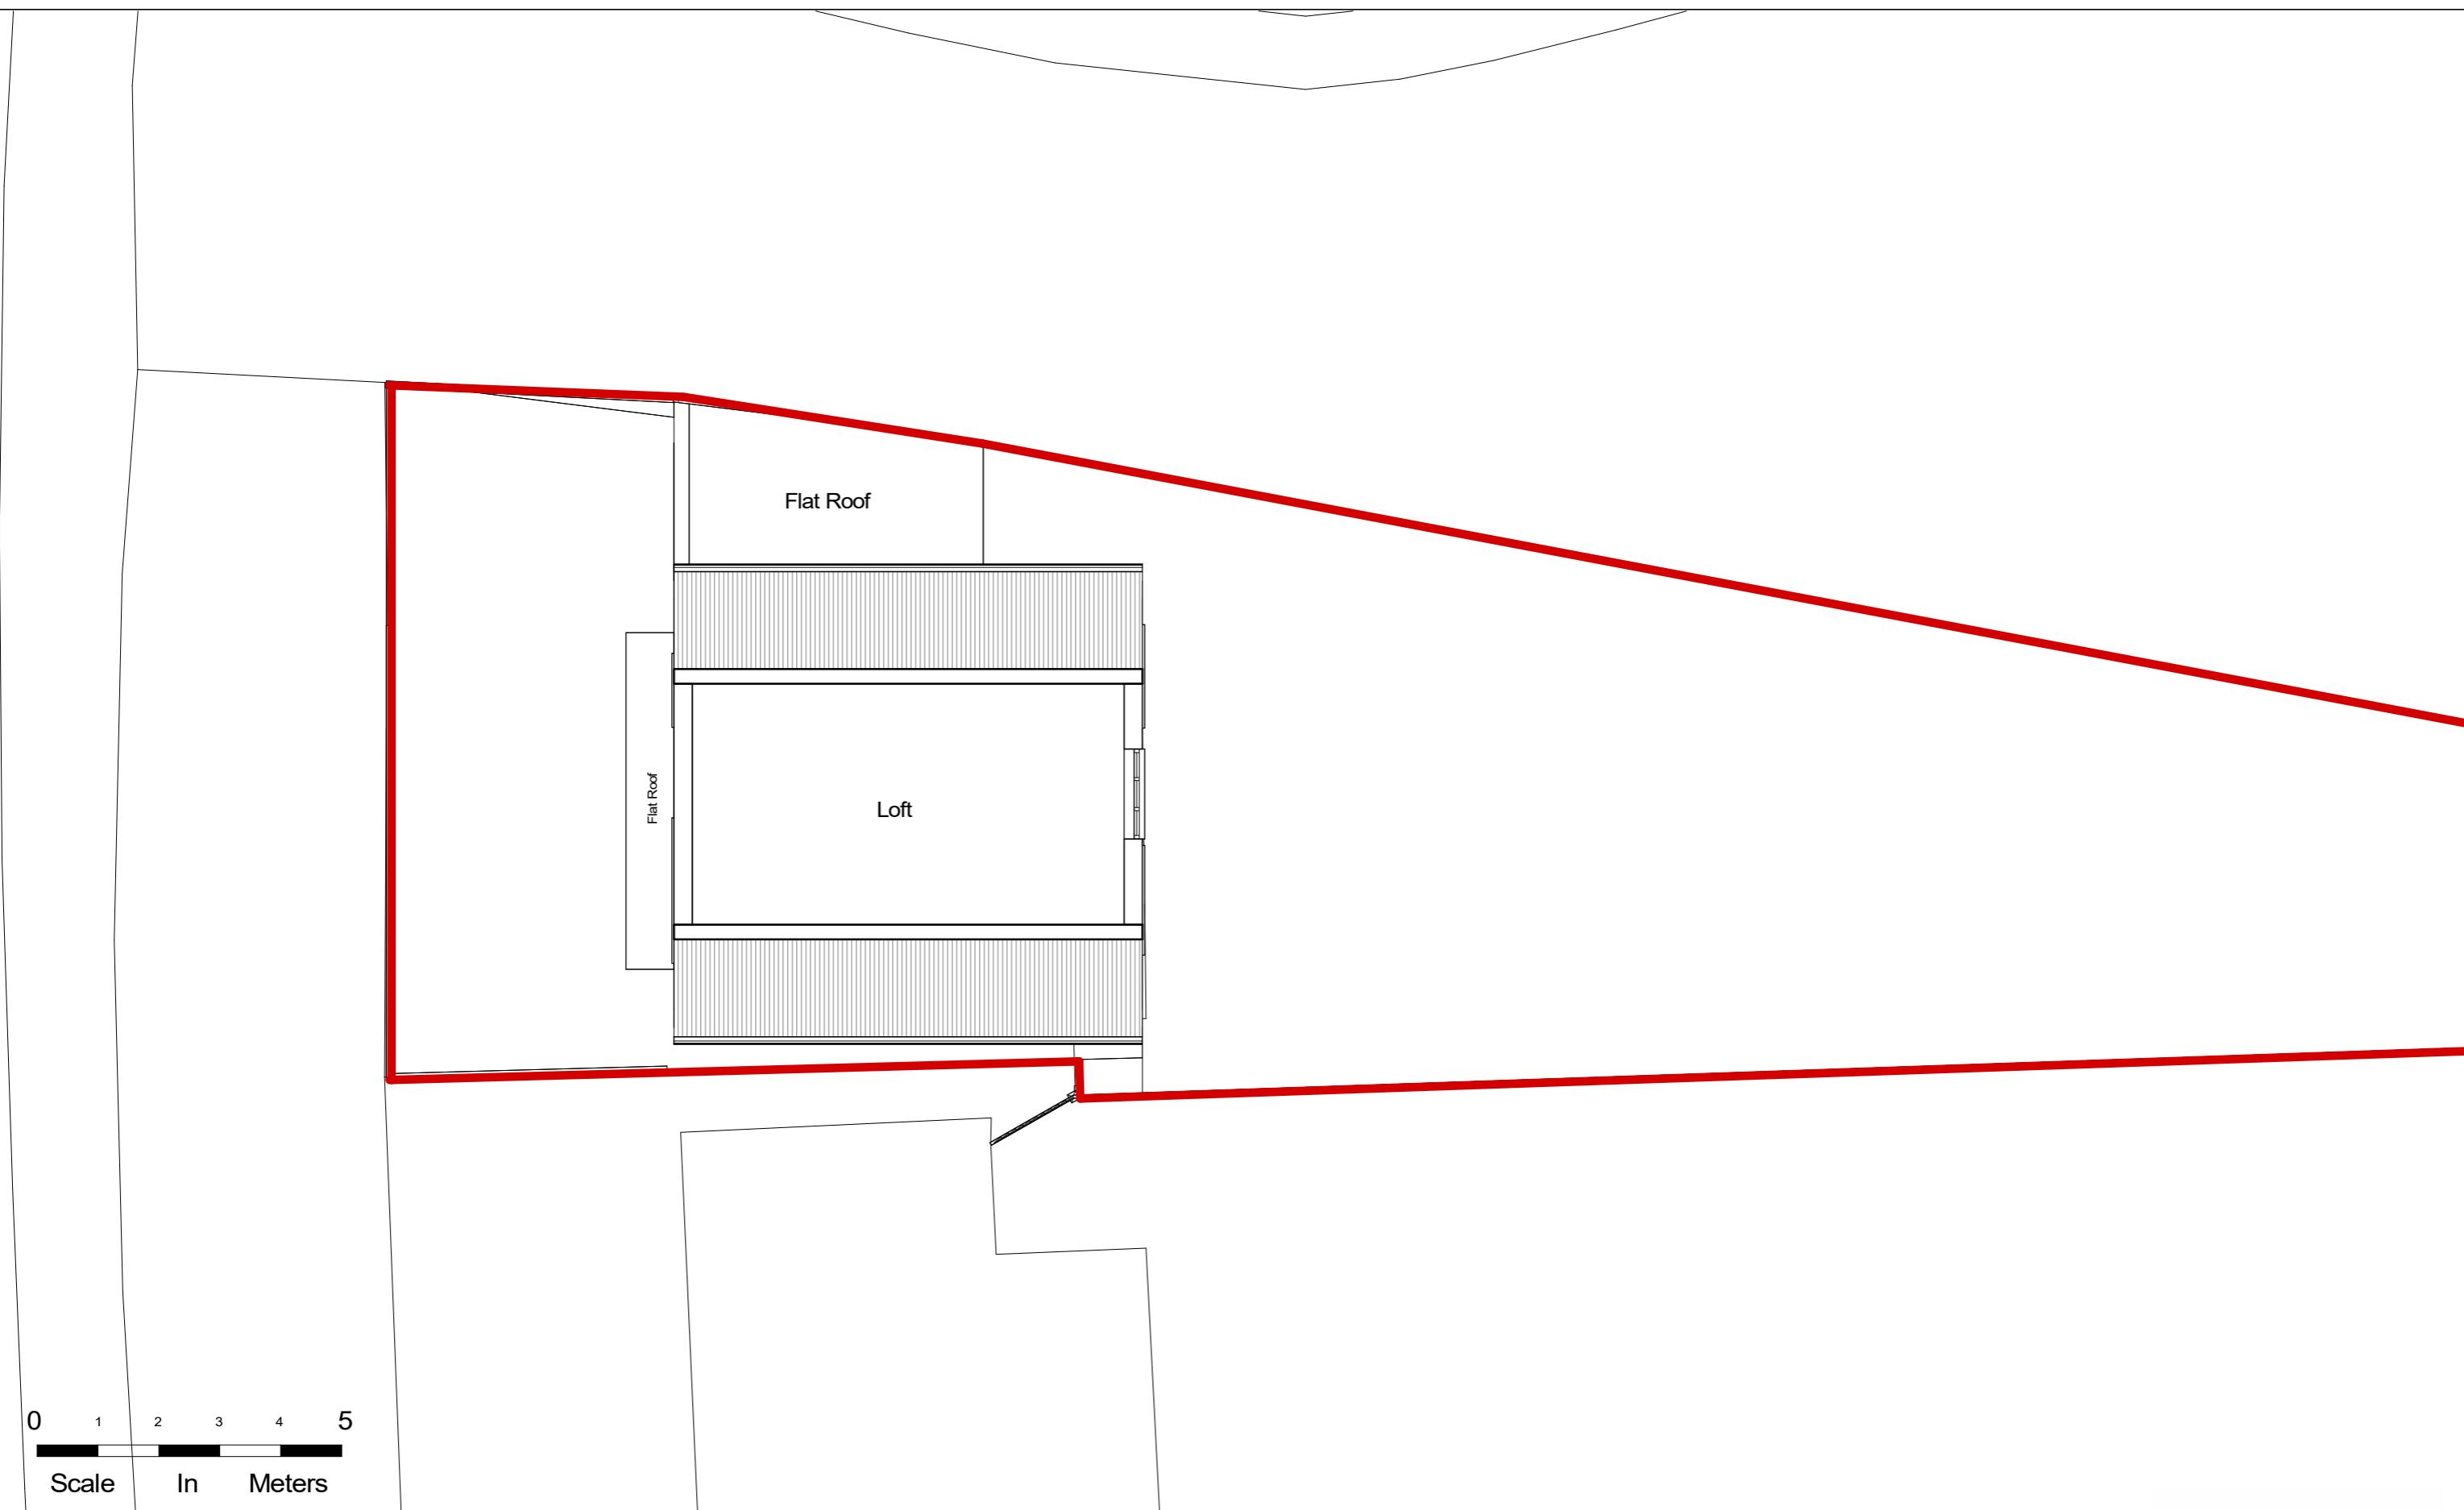


NOTES.
CONTRACTORS MUST VERIFY ALL DIMENSIONS
AT THE
SITE BEFORE COMMENCING ANY WORK.
NO CONSTRUCTION WORK BEFORE BUILDING
CONTROL
APPROVAL AND STRUCTURAL ENGINEER
CONFIRMATION.
ANY DISCREPANCIES TO BE REPORTED TO
GRIDKUNE.
ALL DRAWINGS ARE TO BE READ IN
CONJUNCTION WITH
ALL RELEVANT DRAWINGS AND
SPECIFICATIONS.

Rev	Description	Date

PROJECT TITLE		DRAWING TITLE		Drawing Services
543 Bath Rd, Longford, West Drayton, UB7 0EL		Existing Loft		
Date	Project number	DRWAING NUMBER	Scale (@ A3)	Drawing Services
04/07/2024	8579	EX - P003	1 : 100	



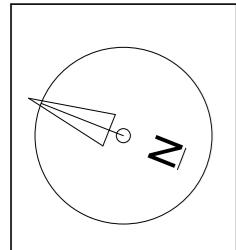
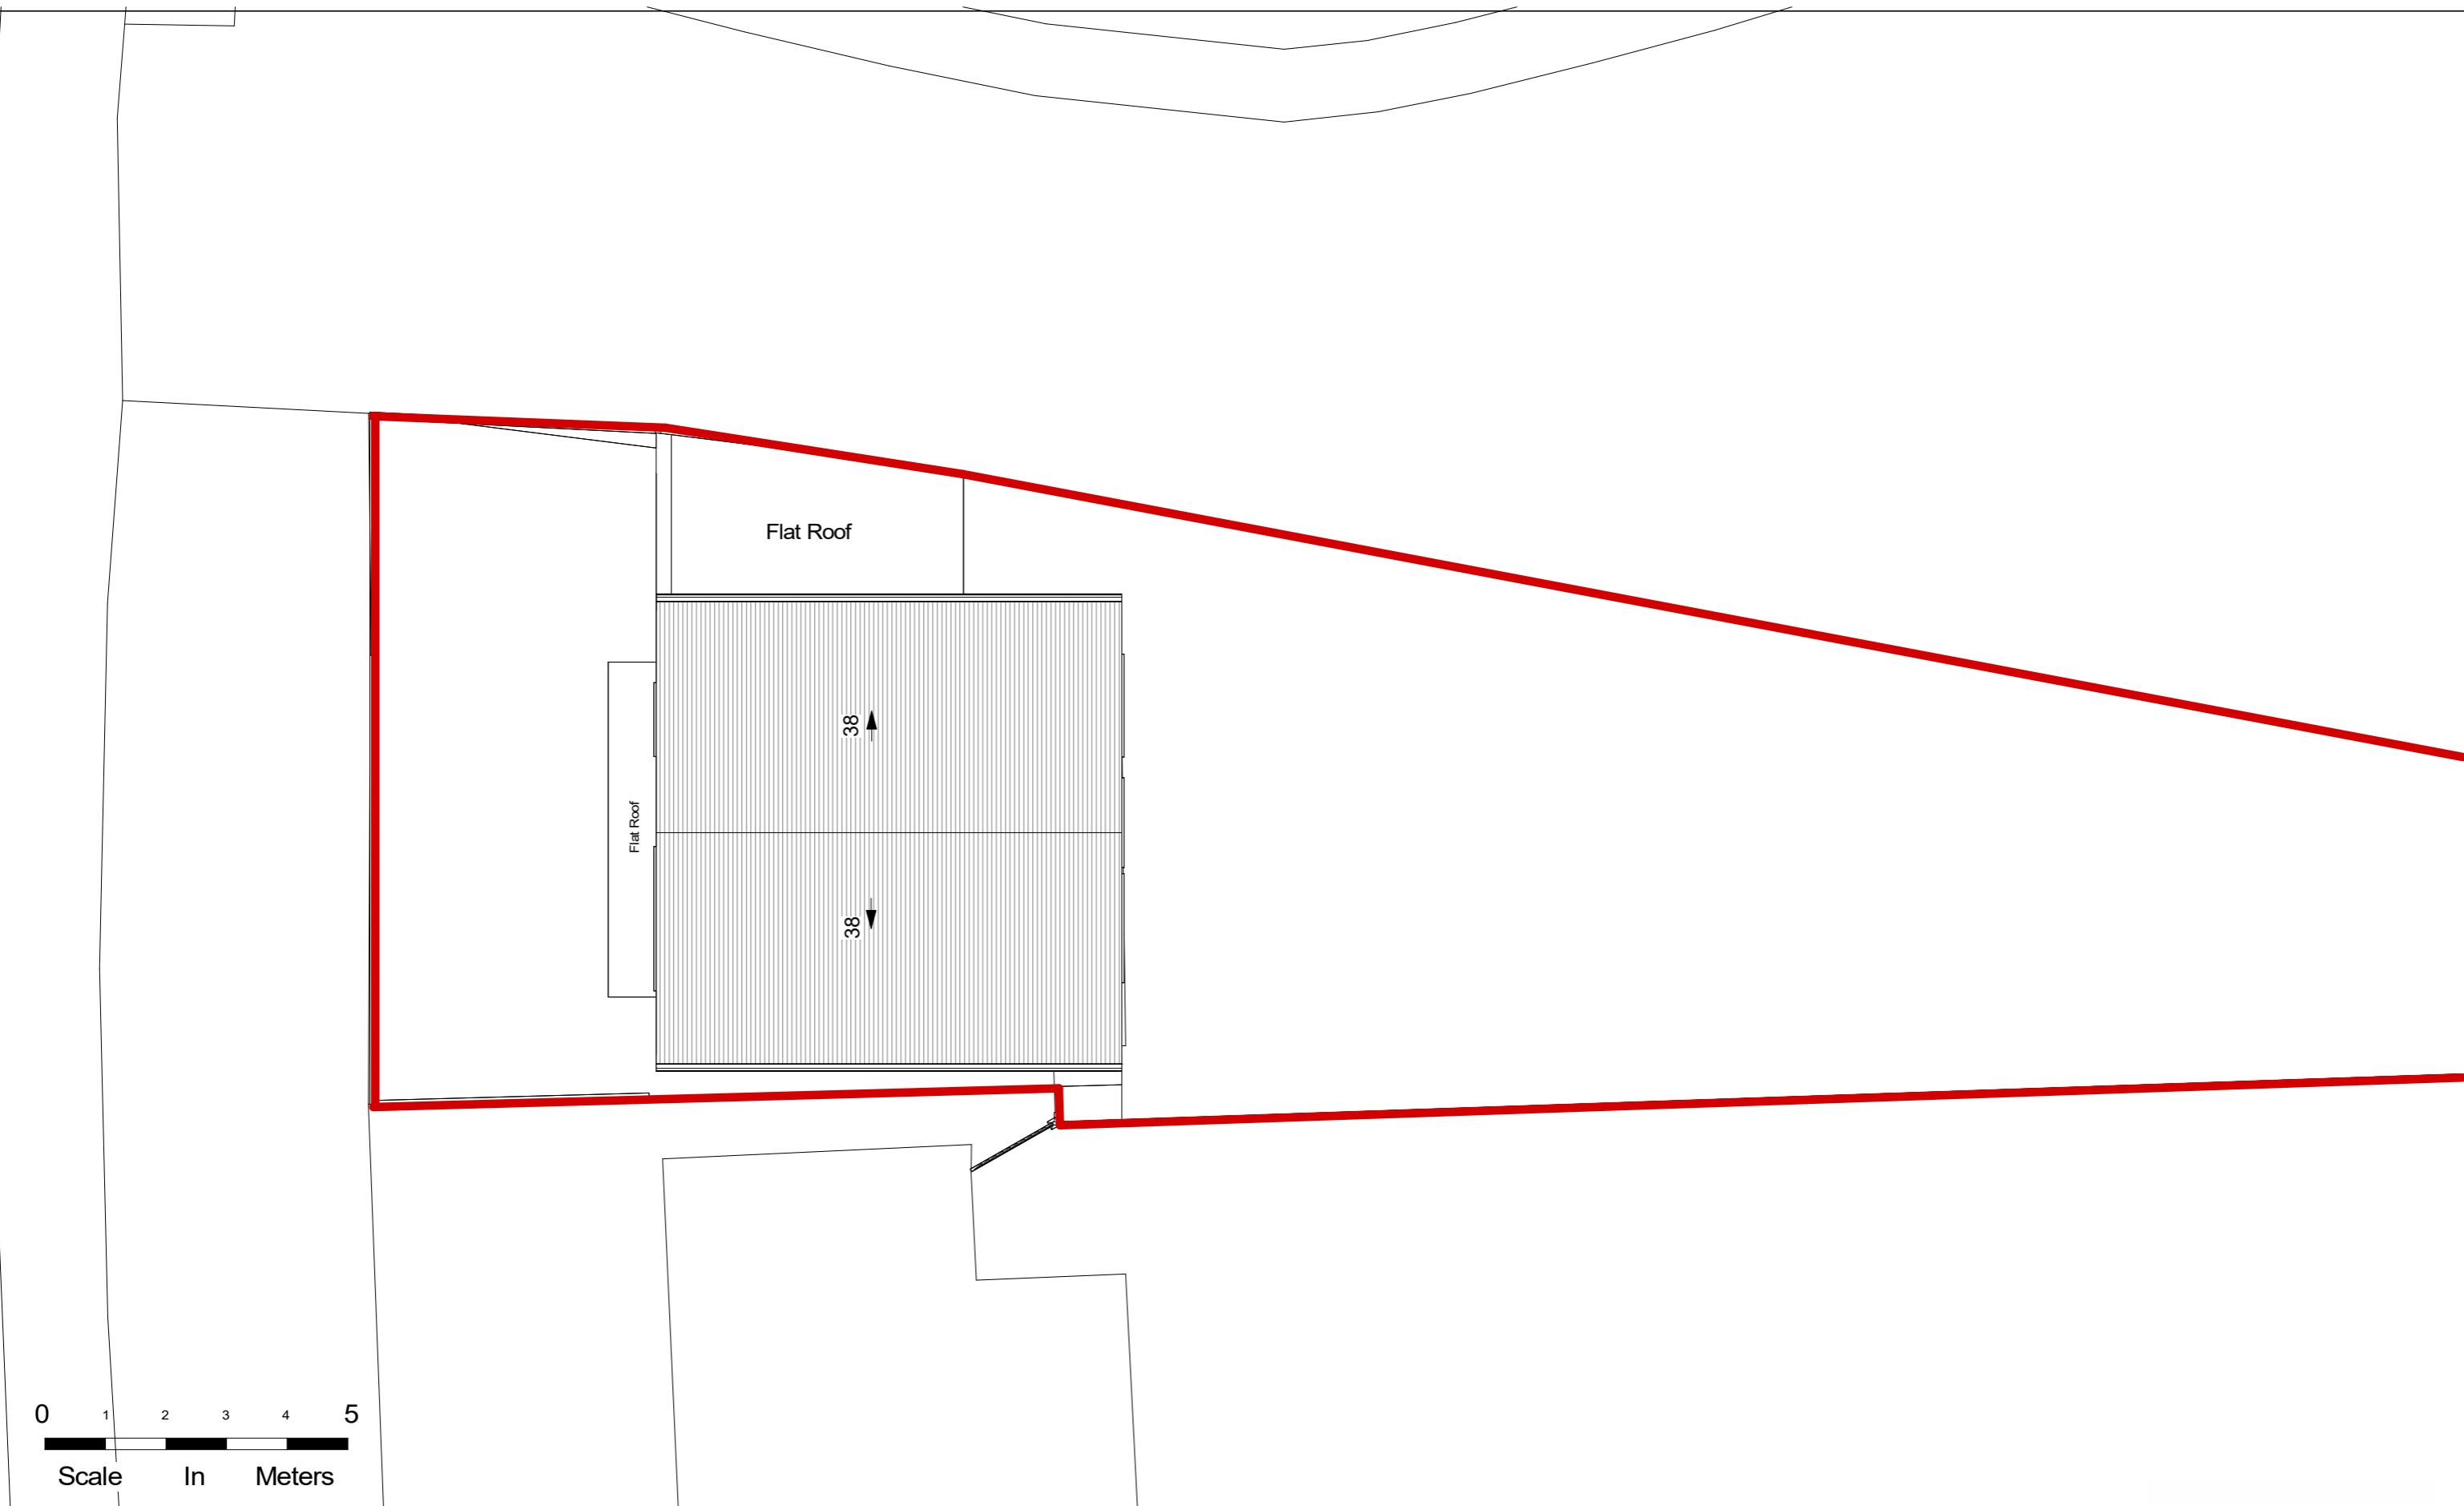


NOTES.
CONTRACTORS MUST VERIFY ALL DIMENSIONS
AT THE
SITE BEFORE COMENCING ANY WORK.
NO CONSTRUCTION WORK BEFORE BUILDING
CONTROL
APPROVAL AND STRUCTURAL ENGINEER
CONFIRMATION.
ANY DISCREPANCIES TO BE REPORTED TO
GRIDKUNE.
ALL DRAWINGS ARE TO BE READ IN
CONJUNCTION WITH
ALL RELEVANT DRAWINGS AND
SPECIFICATIONS.


Rev	Description	Date

PROJECT TITLE		DRAWING TITLE		DRAWING NUMBER	Scale (@ A3)	Drawn by
543 Bath Rd, Longford, West Drayton, UB7 0EL		Existing Roof Plan				
Date	Project number			EX - P004	1 : 100	Cheski
04/07/2024	8579					



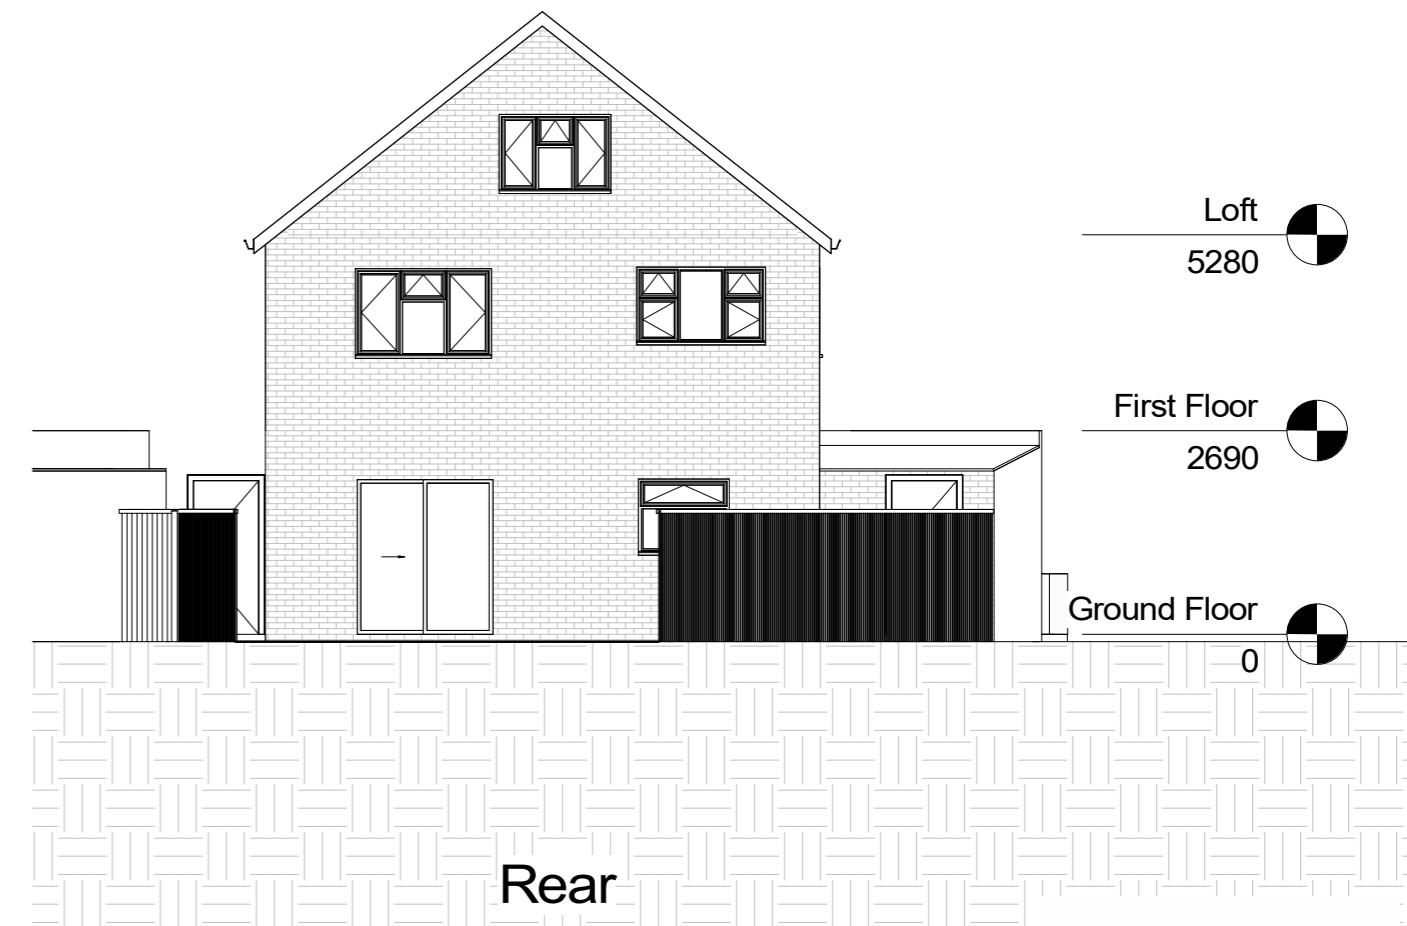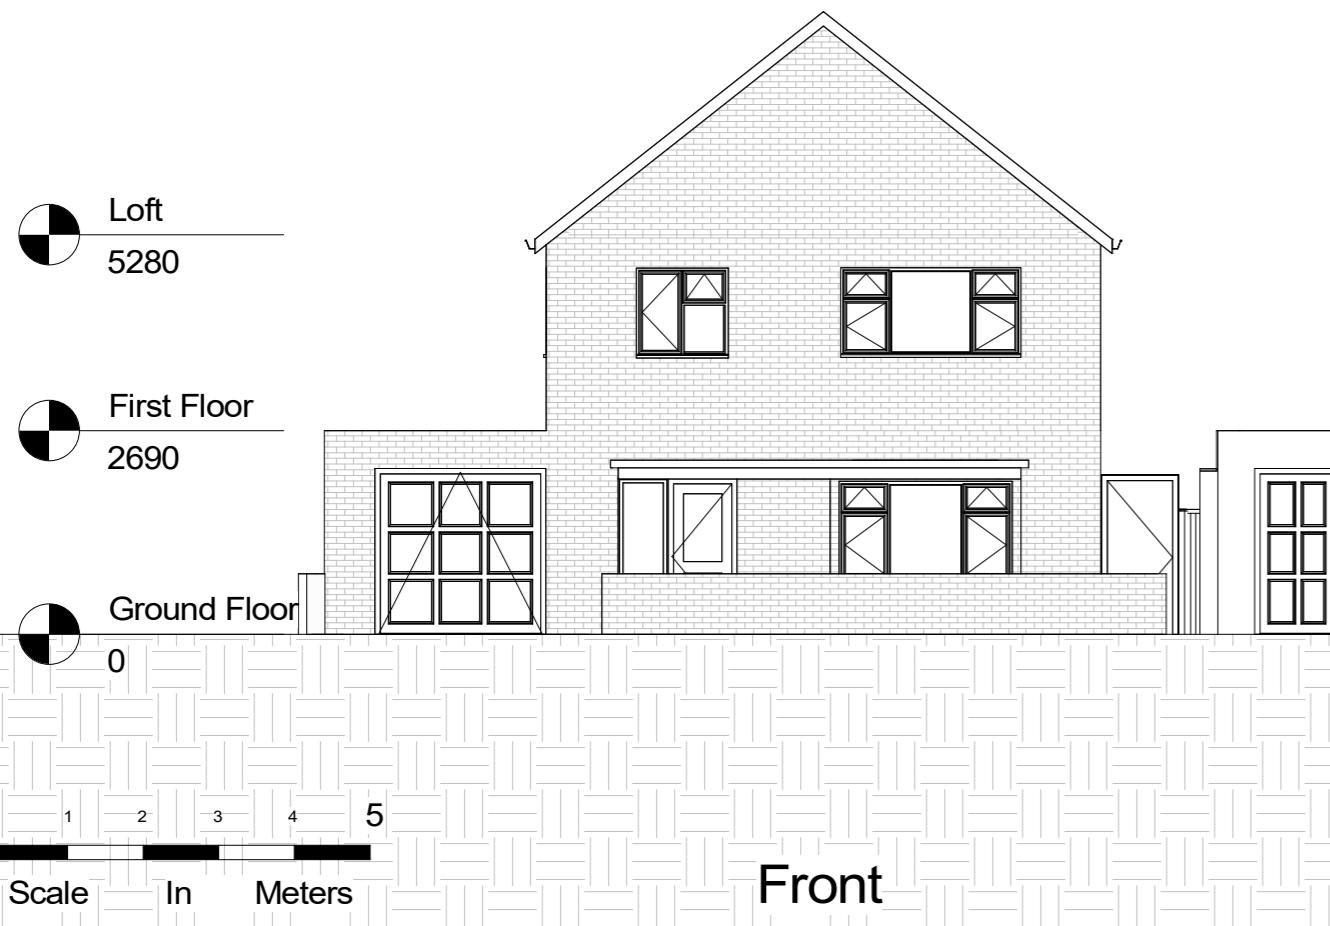

NOTES. CONTRACTORS MUST VERIFY ALL DIMENSIONS AT THE SITE BEFORE COMMENCING ANY WORK. NO CONSTRUCTION WORK BEFORE BUILDING CONTROL APPROVAL AND STRUCTURAL ENGINEER CONFIRMATION. ANY DISCREPANCIES TO BE REPORTED TO GRIDKURE. ALL DRAWINGS ARE TO BE READ IN CONJUNCTION WITH ALL RELEVANT DRAWINGS AND SPECIFICATIONS.	Rev	Description	Date	PROJECT TITLE 543 Bath Rd, Longford, West Drayton, UB7 0EL	DRAWING TITLE Existing Front And Rear Elevation			
				Date 04/07/2024	Project number 8579	DRAWING NUMBER EX - E001	Scale (@ A3) 1 : 100	Drawn by Cheski

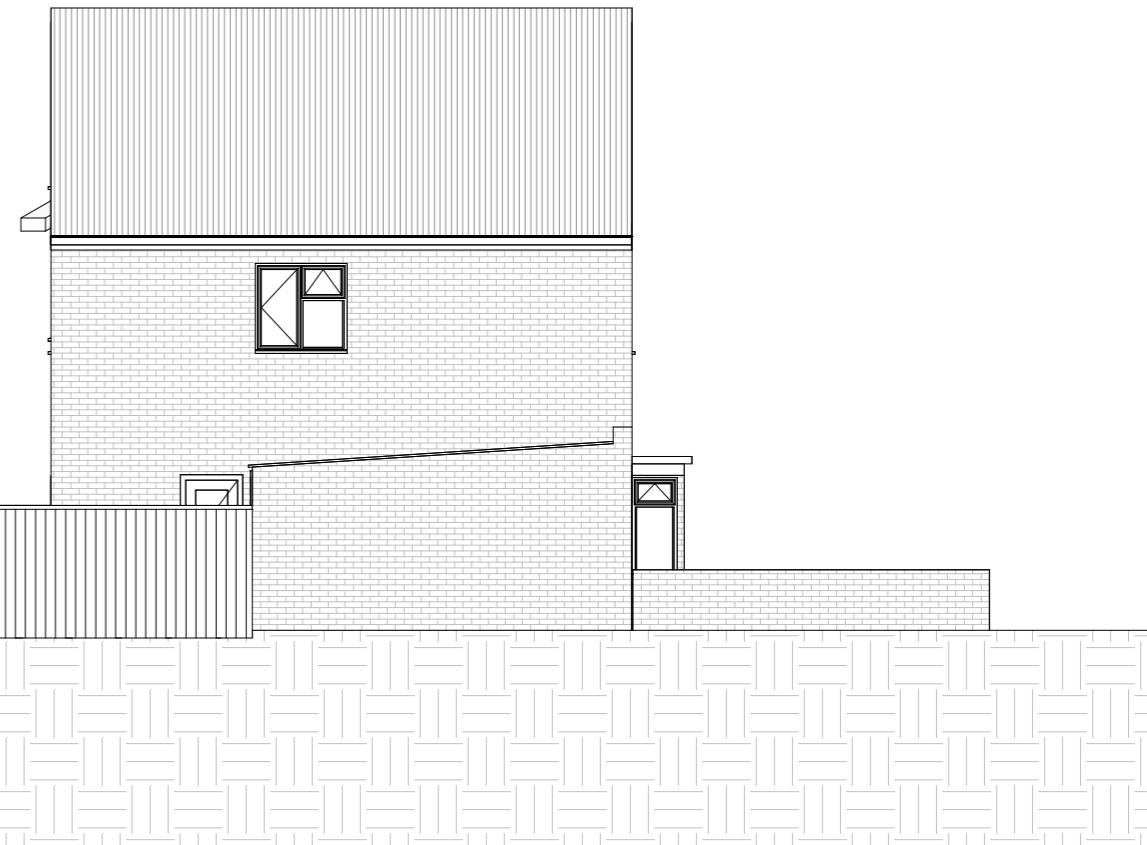

0 1 2 3 4 5
Scale In Meters

NOTES. CONTRACTORS MUST VERIFY ALL DIMENSIONS AT THE SITE BEFORE COMMENCING ANY WORK. NO CONSTRUCTION WORK BEFORE BUILDING CONTROL APPROVAL AND STRUCTURAL ENGINEER CONFIRMATION. ANY DISCREPANCIES TO BE REPORTED TO GRIDKUNE. ALL DRAWINGS ARE TO BE READ IN CONJUNCTION WITH ALL RELEVANT DRAWINGS AND SPECIFICATIONS.

Rev	Description	Date

PROJECT TITLE			DRAWING TITLE		Drawing Services	
543 Bath Rd, Longford, West Drayton, UB7 0EL			Existing Side Elevation			
Date	Project number	DRWAING NUMBER	Scale (@ A3)	Drawn by		
04/07/2024	8579	EX - E002	1 : 100	Cheski	Planning Services	



NOTES:
CONTRACTORS MUST VERIFY ALL DIMENSIONS
AT THE
SITE BEFORE COMMENCING ANY WORK.
NO CONSTRUCTION WORK BEFORE BUILDING
CONTROL
APPROVAL AND STRUCTURAL ENGINEER
CONFIRMATION.
ANY DISCREPANCIES TO BE REPORTED TO
GRIDKURE.
ALL DRAWINGS ARE TO BE READ IN
CONJUNCTION WITH
ALL RELEVANT DRAWINGS AND
SPECIFICATIONS.

Rev	Description	Date

PROJECT TITLE		DRAWING TITLE		Drawing Services
543 Bath Rd, Longford, West Drayton, UB7 0EL		Existing Perspective View		
Date	Project number	DRWAING NUMBER	Scale (@ A3)	Drawn by
04/07/2024	8579	EX - PR001		Cheski

