




Revision	Revision Date

ADDRESS
53 Hayes End Rd,
Hayes
UB4 8EJ, UK

 


SHEET NUMBER:
E001
DRAWING TITLE:
Existing Floor Plans
DATE: 16/09/2024
SCALE: 1:100 @ A3

Copyright in the design and this drawing is the property of Excel Planning Ltd. Reproduction in whole or in part is forbidden without written permission of Excel Planning Ltd. This drawing must be read in conjunction with all other relevant documentation and drawings.
Excel Planning Ltd accepts no liability for any expense, loss or damage of whatever nature and however arising from any variation which has not been referred to them and their approval obtained.
Do not scale from this drawing, only figured dimensions are to be used. All dimensions to be cross-checked on-site prior to manufacture and construction. Any discrepancies to be reported to Excel Planning Ltd immediately.

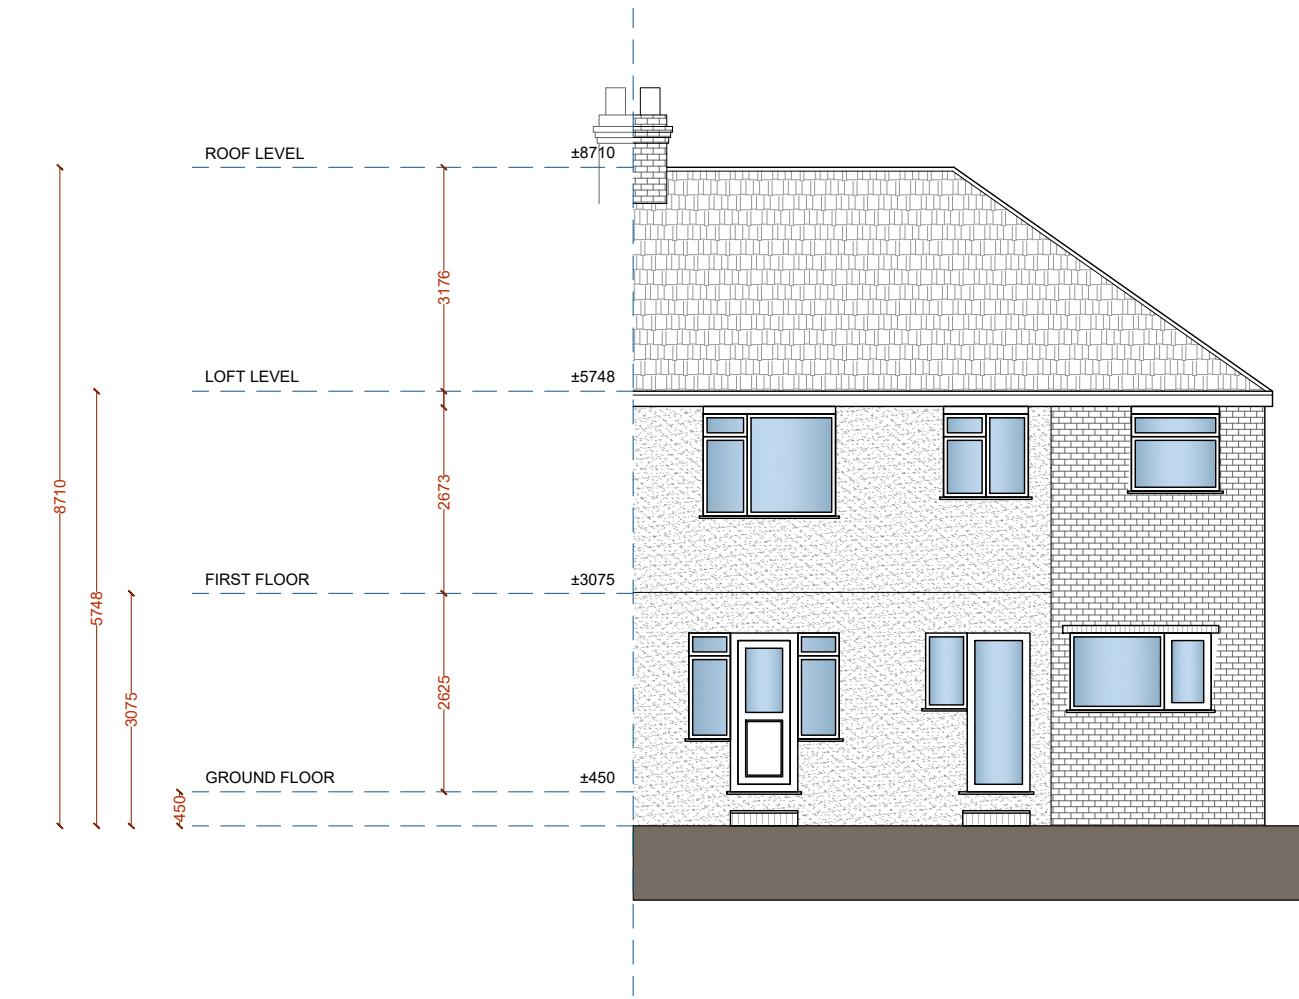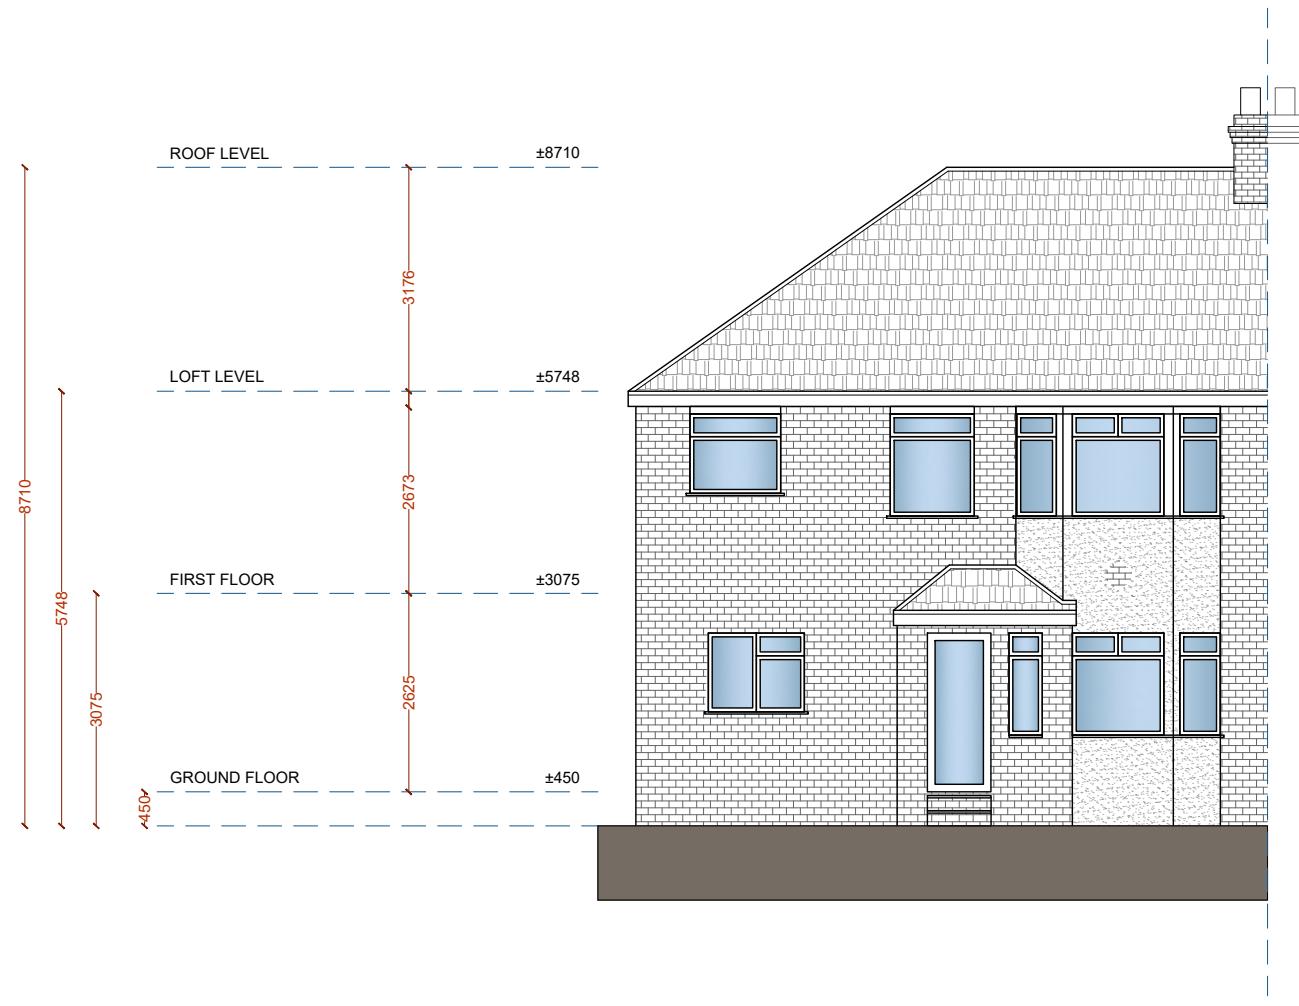

Revision	Revision Date

ADDRESS
53 Hayes End Rd,
Hayes
UB4 8EJ, UK

 


SHEET NUMBER:
E002
DRAWING TITLE:
Existing Front Rear Elevation
DATE: 16/09/2024
SCALE: 1:100 @ A3


Copyright in the design and this drawing is the property of Excel Planning Ltd. Reproduction in whole or in part is forbidden without written permission of Excel Planning Ltd. This drawing must be read in conjunction with all other relevant documentation and drawings.

Excel Planning Ltd accepts no liability for any expense, loss or damage of whatever nature and however arising from any variation which has not been referred to them and their approval obtained.

Do not scale from this drawing, only figured dimensions are to be used. All dimensions to be cross-checked on-site prior to manufacture and construction. Any discrepancies to be reported to Excel Planning Ltd immediately.

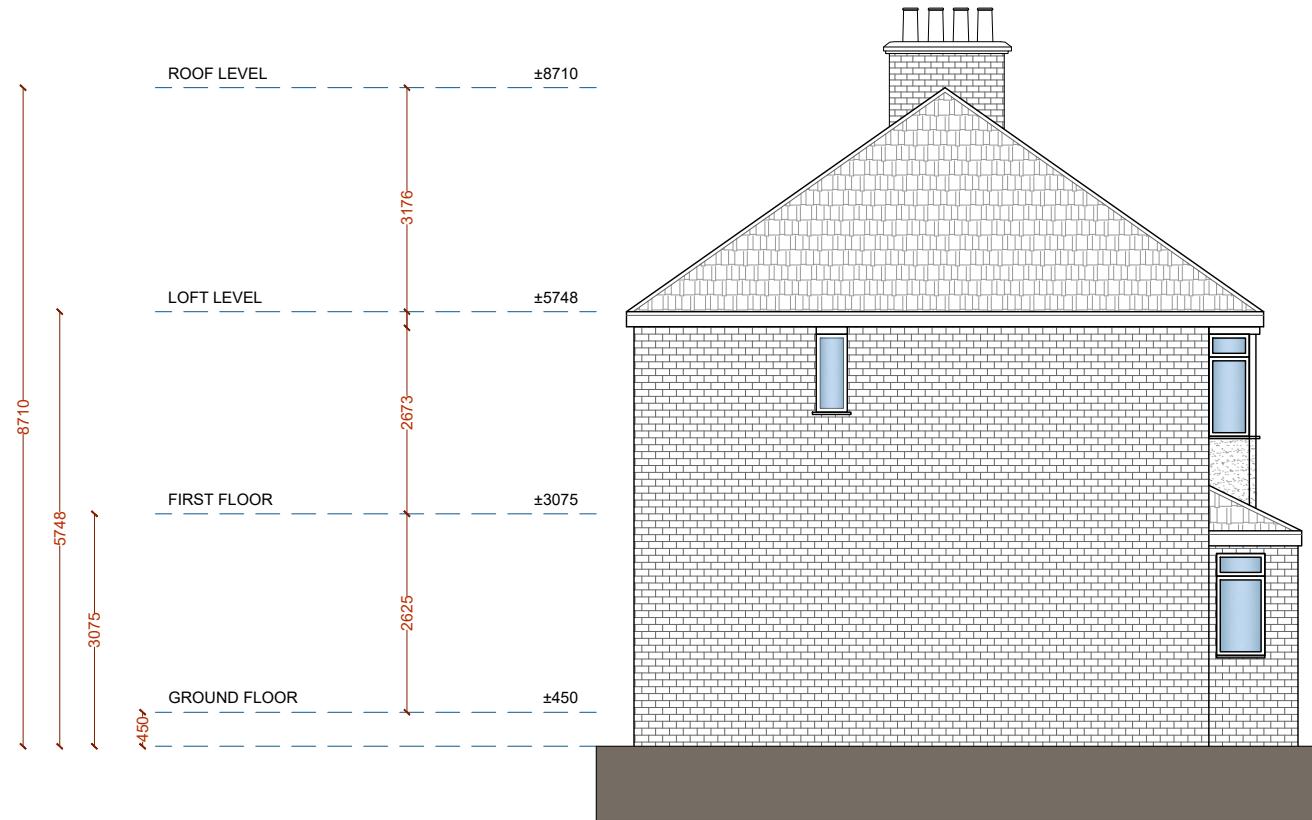

LEFT SIDE ELEVATION

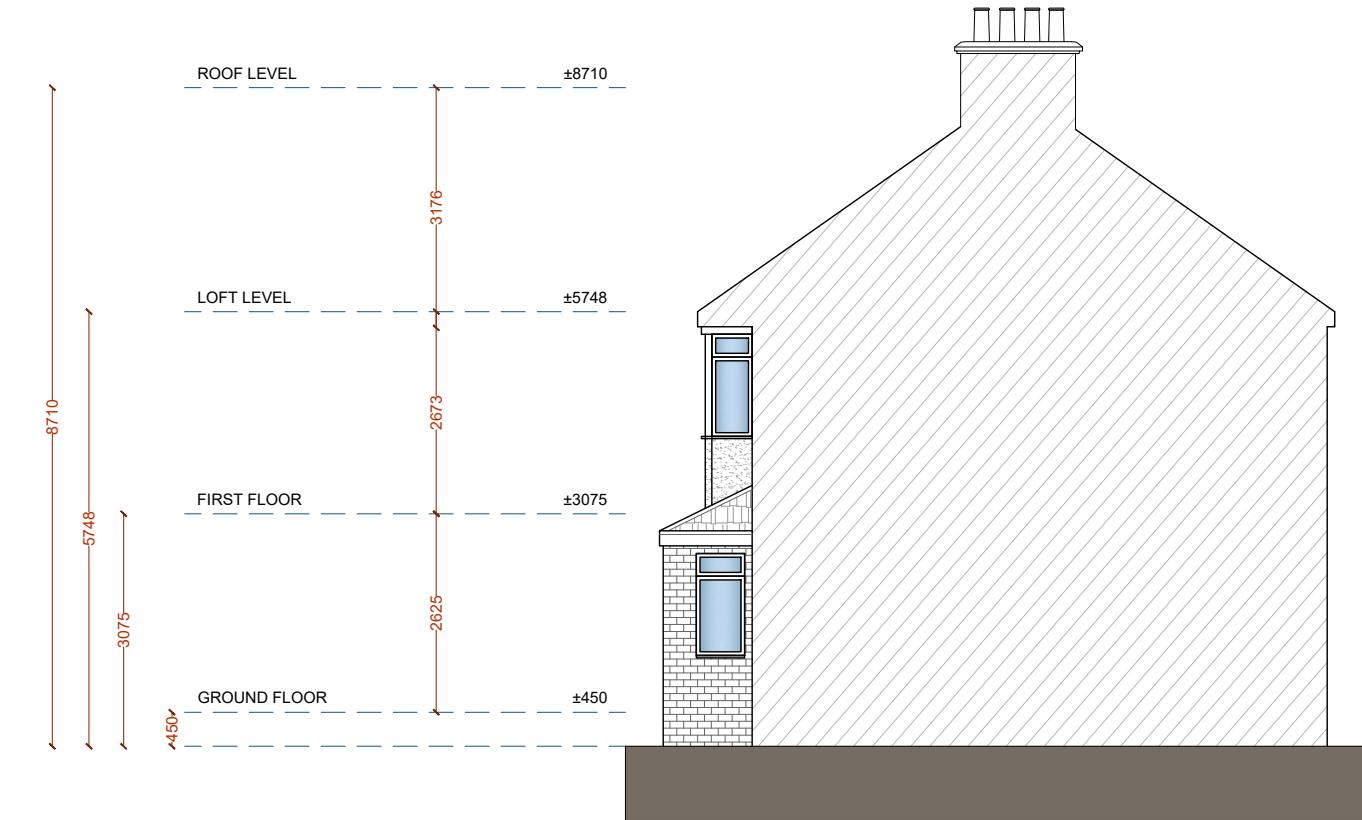

RIGHT SIDE ELEVATION



Revision	Revision Date

ADDRESS
53 Hayes End Rd,
Hayes
UB4 8EJ, UK




SHEET NUMBER:
E003
DRAWING TITLE:
Existing Side Elevations
DATE: 16/09/2024
SCALE: 1:100 @ A3

Copyright in the design and this drawing is the property of Excel Planning Ltd. Reproduction in whole or in part is forbidden without written permission of Excel Planning Ltd. This drawing must be read in conjunction with all other relevant documentation and drawings.

Excel Planning Ltd accepts no liability for any expense, loss or damage of whatever nature and however arising from any variation which has not been referred to them and their approval obtained.

Do not scale from this drawing, only figured dimensions are to be used. All dimensions to be cross-checked on-site prior to manufacture and construction. Any discrepancies to be reported to Excel Planning Ltd immediately.

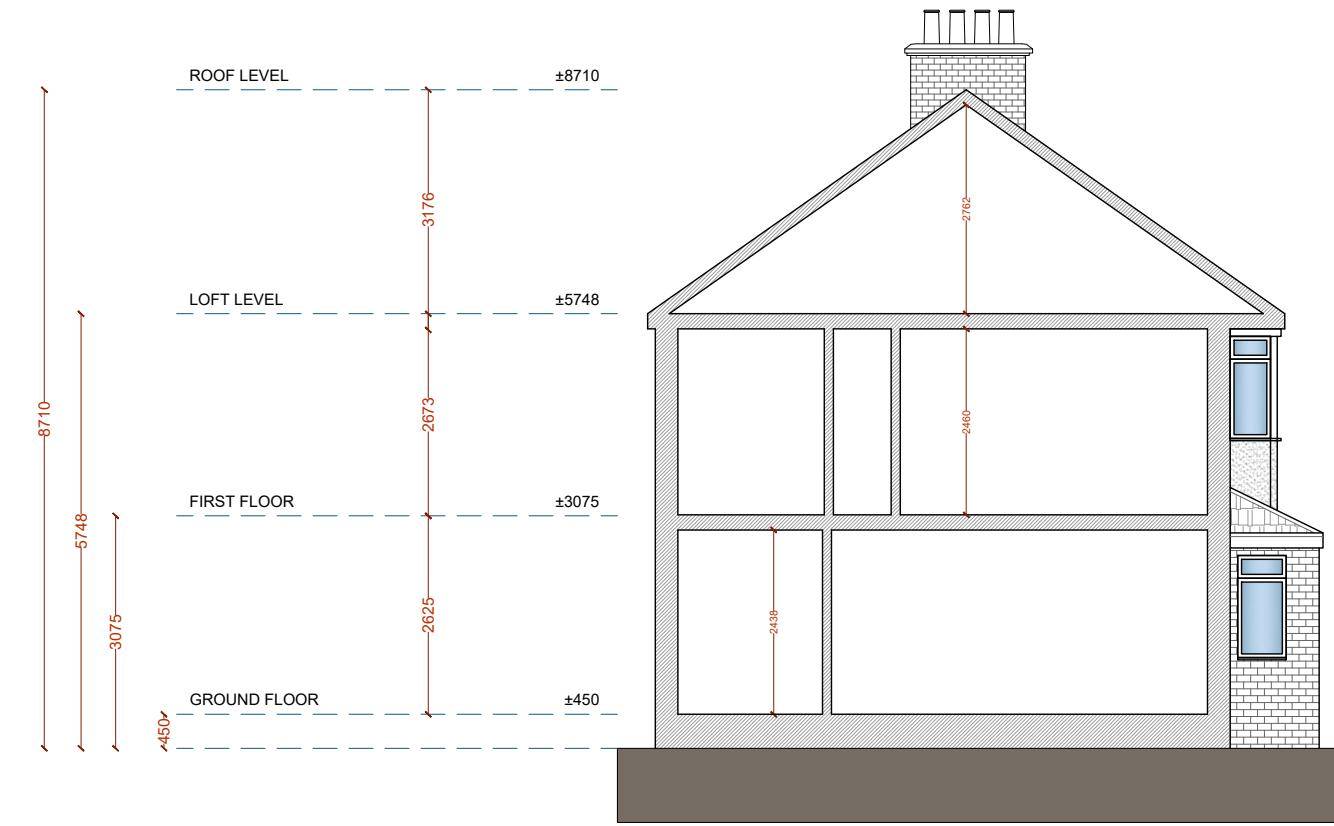

EXCEL <small>Planning</small>	Tel: 020 3576 0996 Email: info@excelplanning.co.uk Address: 45 Stamford Hill, London, N16 5SR	Revision	Revision Date	ADDRESS 53 Hayes End Rd, Hayes UB4 8EJ, UK	SHEET NUMBER: E004	DRAWING TITLE: Existing Section	DATE: 16/09/2024	SCALE: 1:100 @ A3	<small>Copyright in the design and this drawing is the property of Excel Planning Ltd. Reproduction in whole or in part is forbidden without written permission of Excel Planning Ltd. This drawing must be read in conjunction with all other relevant documentation and drawings.</small>



Excel Planning Ltd accepts no liability for any expense, loss or damage of whatever nature and however arising from any variation which has not been referred to them and their approval obtained.

Do not scale from this drawing, only figured dimensions are to be used. All dimensions to be cross-checked on-site prior to manufacture and construction. Any discrepancies to be reported to Excel Planning Ltd immediately.