




- Existing walls to be demolished
- New proposed walls
- Existing walls

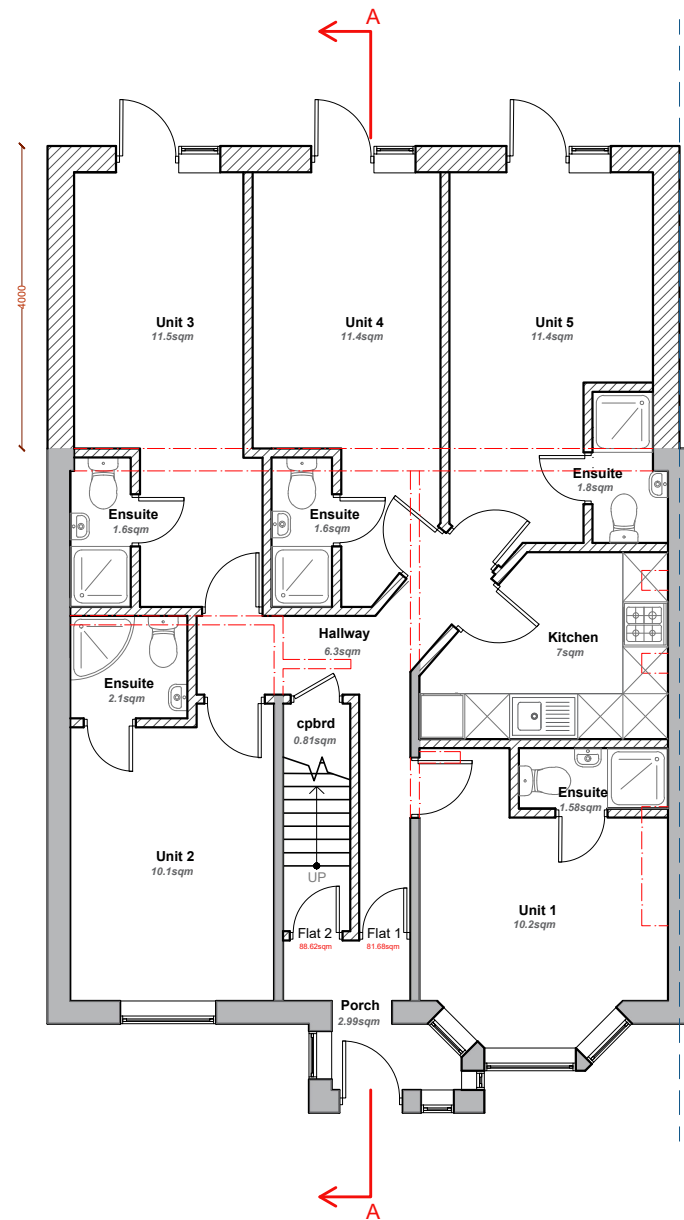


GROUND FLOOR

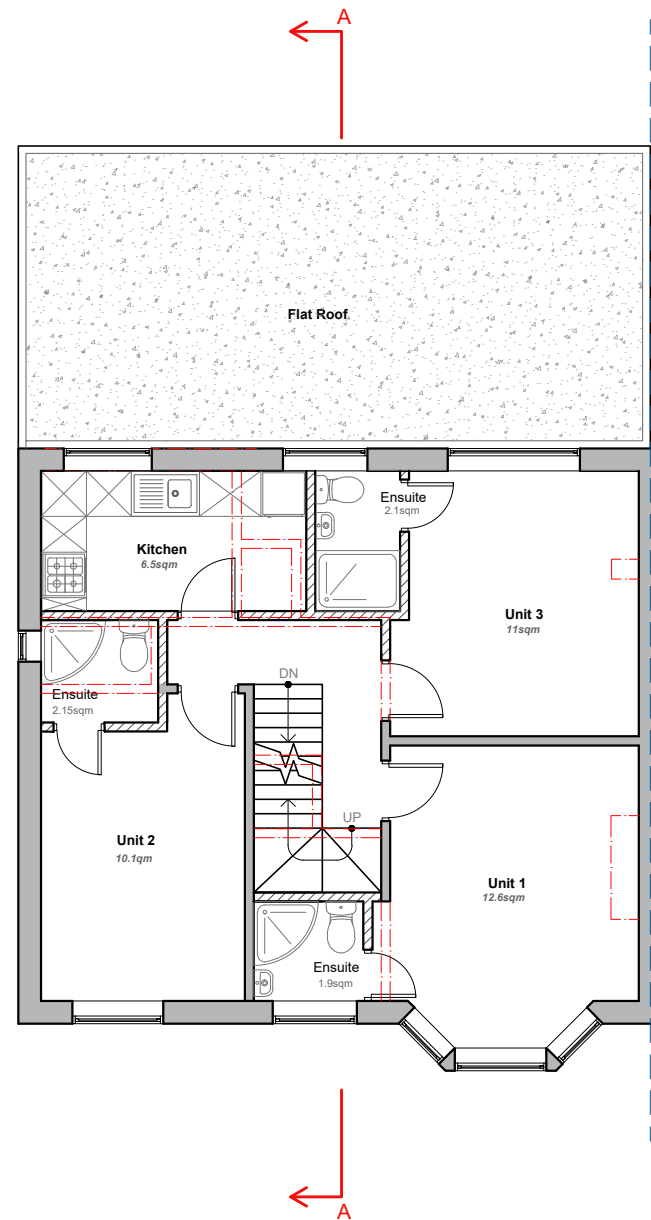

FIRST FLOOR

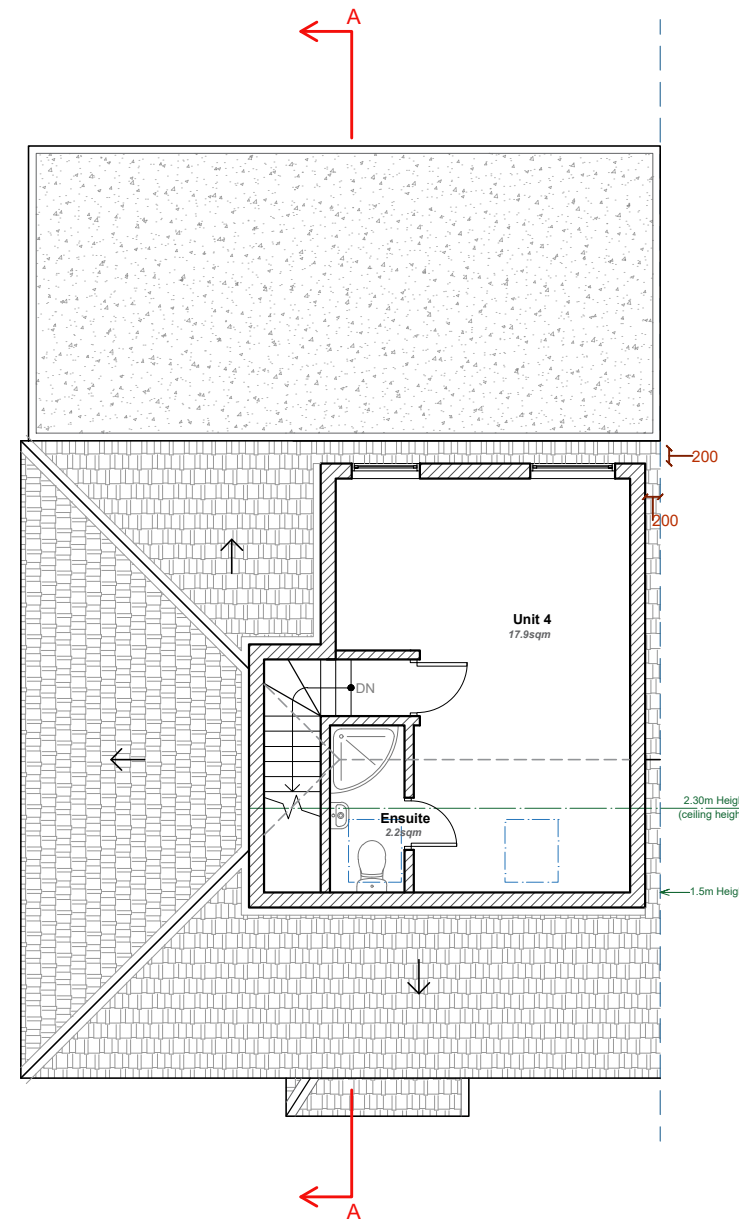

LOFT PLAN

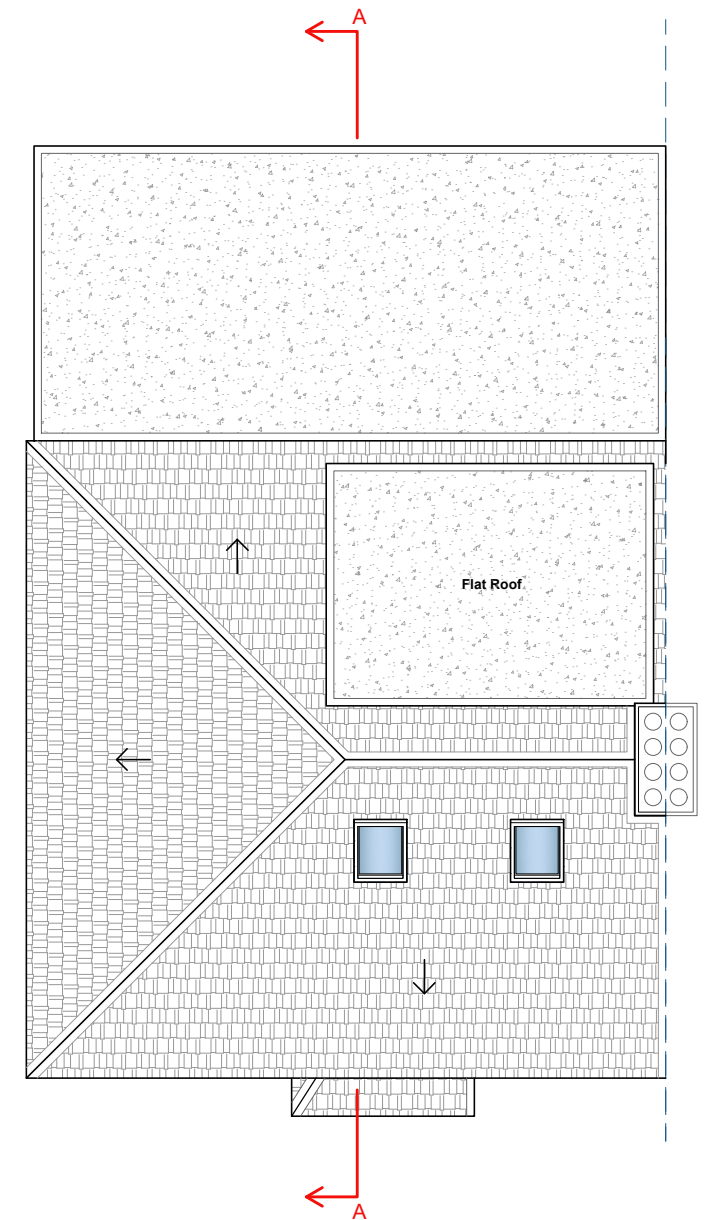

ROOF PLAN



EXCEL
Planning

Tel: 020 3576 0996
Email: info@excelplanning.co.uk
Address: 45 Stamford Hill,
London, N16 5SR

Revision	Revision Date

ADDRESS
**53 Hayes End Rd,
Hayes
UB4 8EJ**



SHEET NUMBER:
P001

DRAWING TITLE:
Proposed Floor Plans

DATE: 09/09/2025
SCALE: 1:100 @ A3

Copyright in the design and this drawing is the property of Excel Planning Ltd. Reproduction in whole or in part is forbidden without written permission of Excel Planning Ltd. This drawing must be read in conjunction with all other relevant documentation and drawings.

Excel Planning Ltd accepts no liability for any expense, loss or damage of whatsoever nature and however arising from any variation which has not been referred to them and their approval obtained.

Do not scale from this drawing, only figured dimensions are to be used. All dimensions to be cross-checked on-site prior to manufacture and construction. Any discrepancies to be reported to Excel Planning Ltd immediately.