




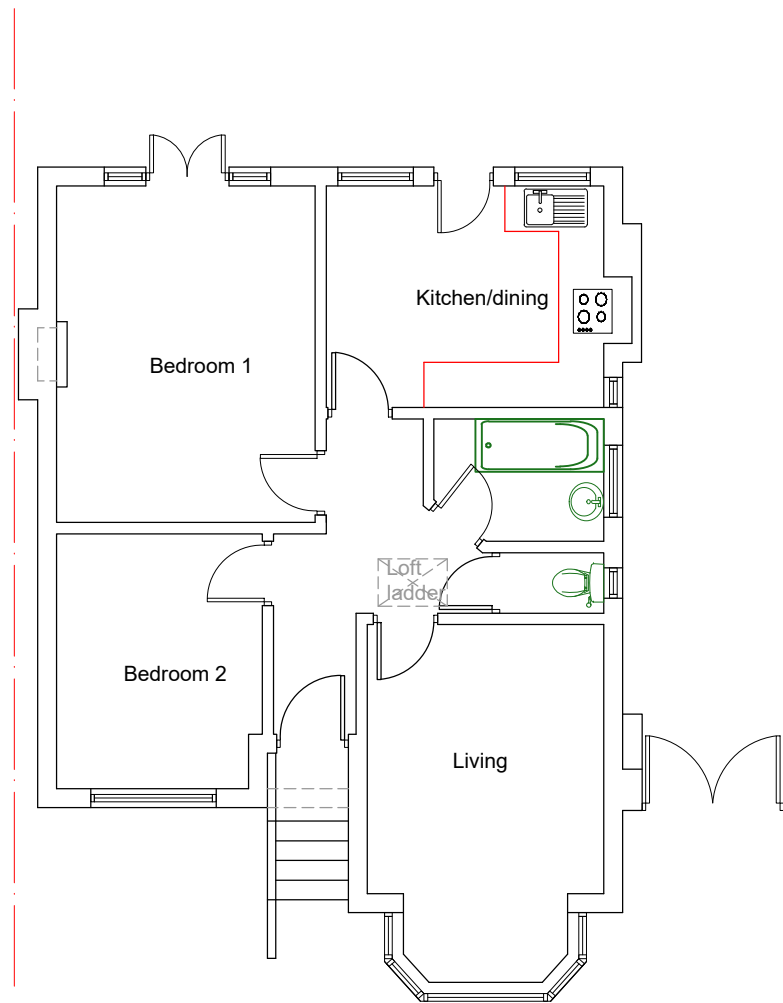

GROUND FLOOR PLAN

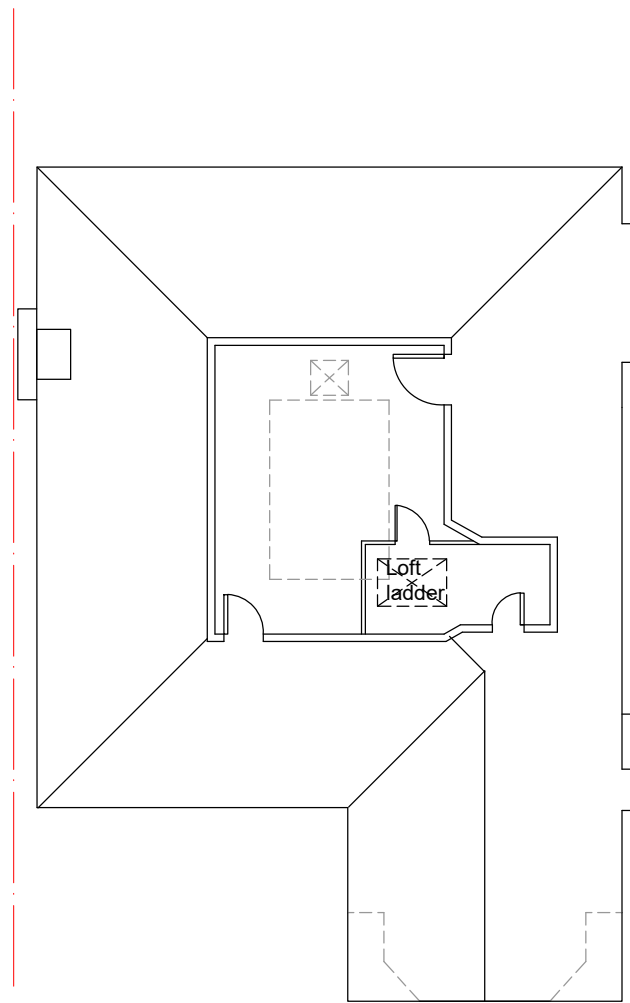


LOFT FLOOR PLAN

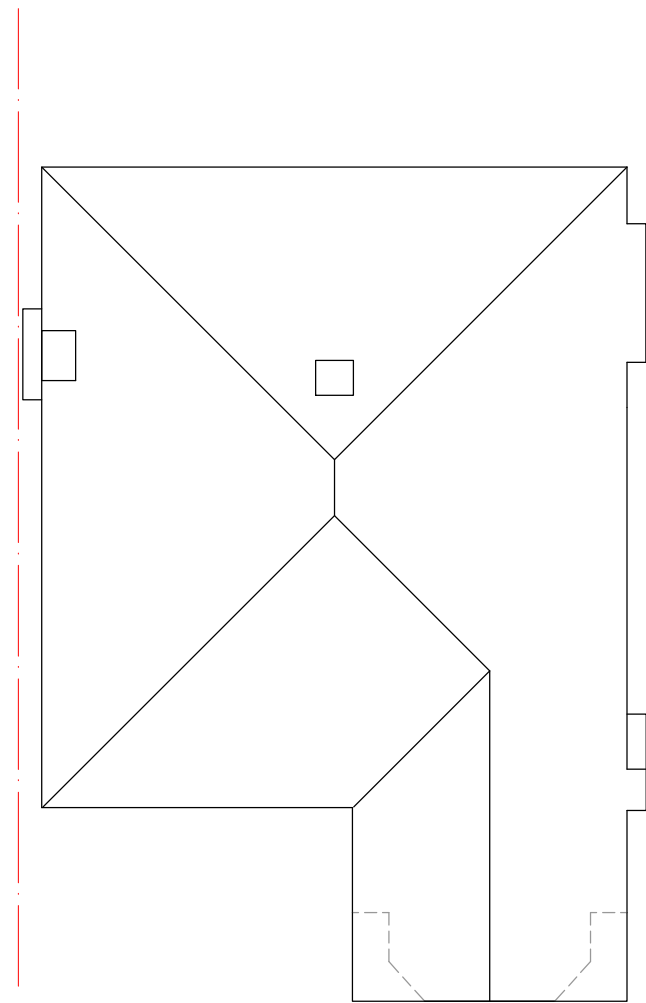

ROOF PLAN

EXISTING FLOOR PLANS

43 Highland Road, Northwood
HA6 1JR

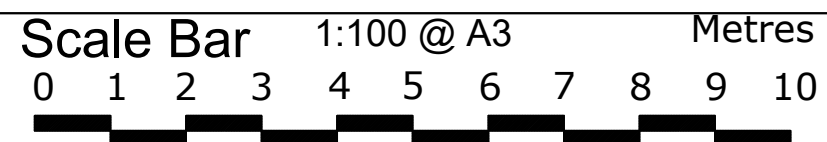

THE GILLETT MACLEOD PARTNERSHIP
Chartered Architects & Town Planning Consultants
1 High Road Old Eastcote Pinner Middlesex HA5 2EW tel. 0208 868 1333

Drg. No. 24/3609/03
Scale 1:100@A3
Date 01/01/24
Drawn by AK

REVISION	
(C)	drawn