




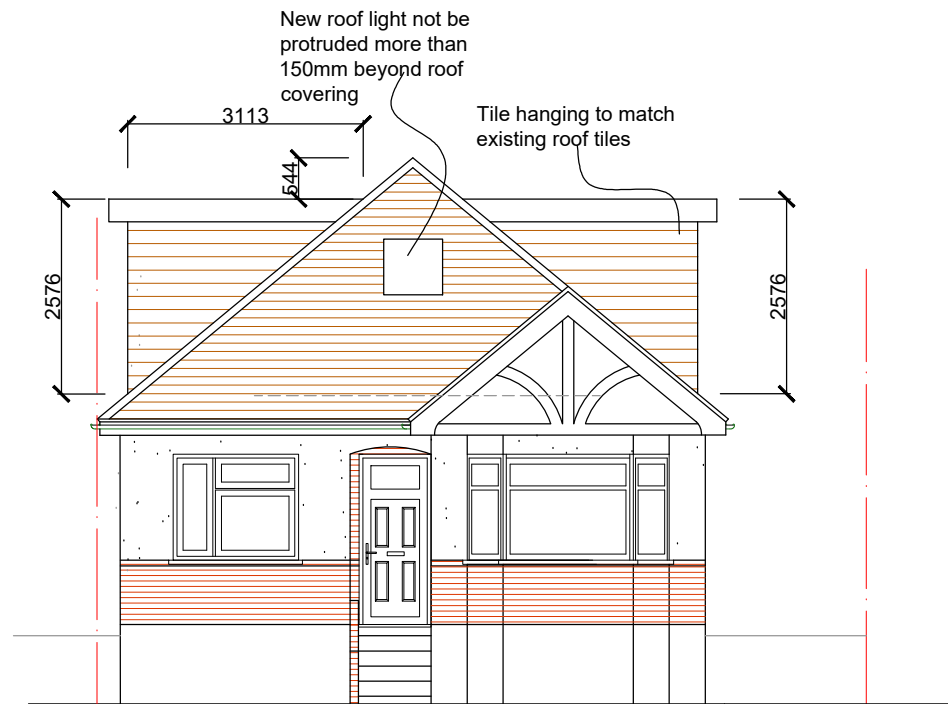


NORTH WEST ELEVATION

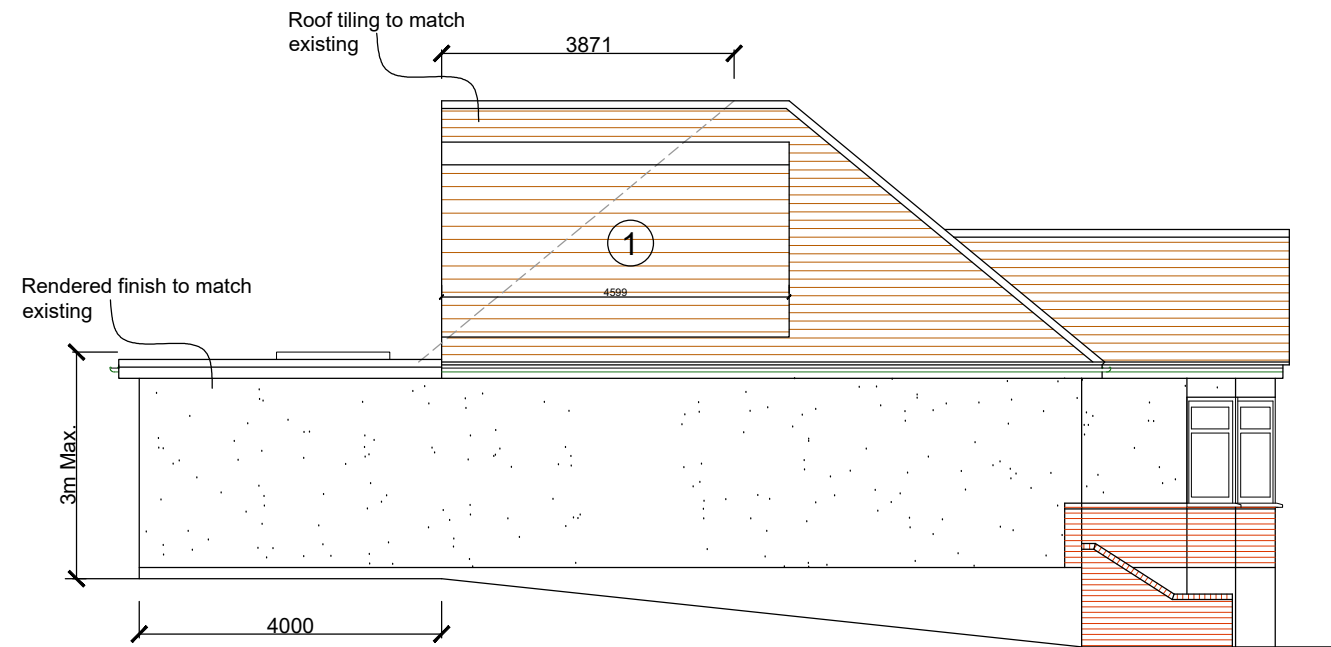

NORTH EAST ELEVATION

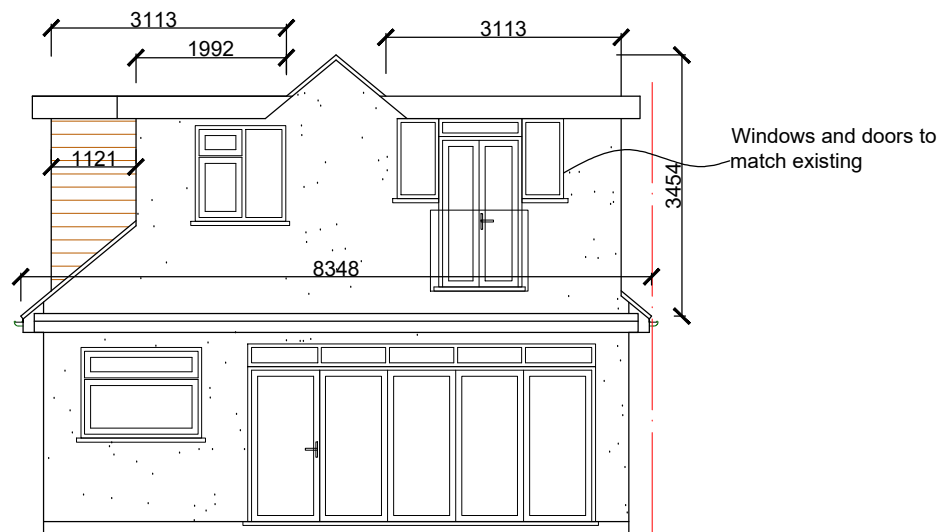

SOUTH EAST ELEVATION

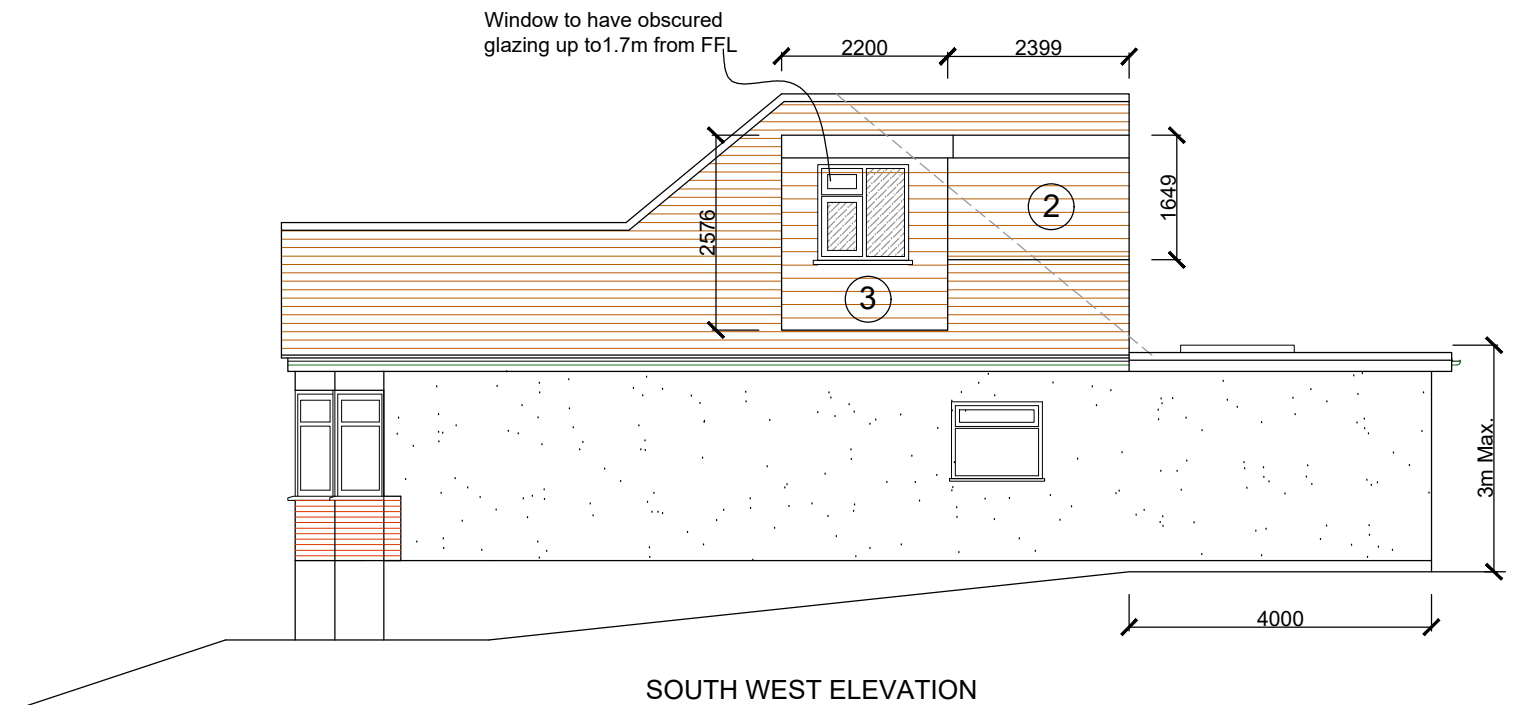

SOUTH WEST ELEVATION

VOLUME CALCULATION

PROPOSED DORMER

$$\text{Vol 1} = \left(\frac{3.113 \times 2.576 \times 4.599}{2} \right) = 18.44\text{m}^3$$

$$\text{Vol 2} = \left(\frac{1.992 \times 1.649 \times 2.399}{2} \right) = 3.94\text{m}^3$$

$$\text{Vol 3} = \left(\frac{3.113 \times 2.576 \times 2.200}{2} \right) = 8.82\text{m}^3$$


PROPOSED ROOF EXTENSION

$$\text{Vol} = \left(\frac{0.5 \times 8.348 \times 3.454 \times 3.871}{3} \right) = 18.60\text{m}^3$$

TOTAL VOLUME PROPOSED = 49.80m³
LESS THAN THE 50m³ ALLOWED UNDER PERMITTED
DEVELOPMENT FOR LOFT EXTENSIONS

PROPOSED ELEVATIONS

43 Highland Road, Northwood
HA6 1JR

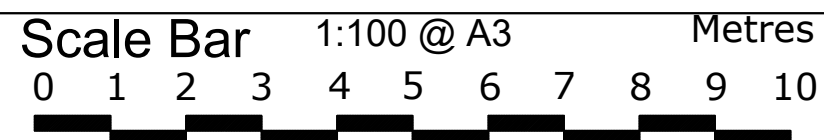

THE GILLETT MACLEOD PARTNERSHIP
Chartered Architects & Town Planning Consultants
1 High Road Old Eastcote Pinner Middlesex HA5 2EW tel. 0208 868 1333

Drg. No. 24/3609/06
Scale 1:100@A3
Date 01/01/24
Drawn by AK

REVISION
(C) drawer