



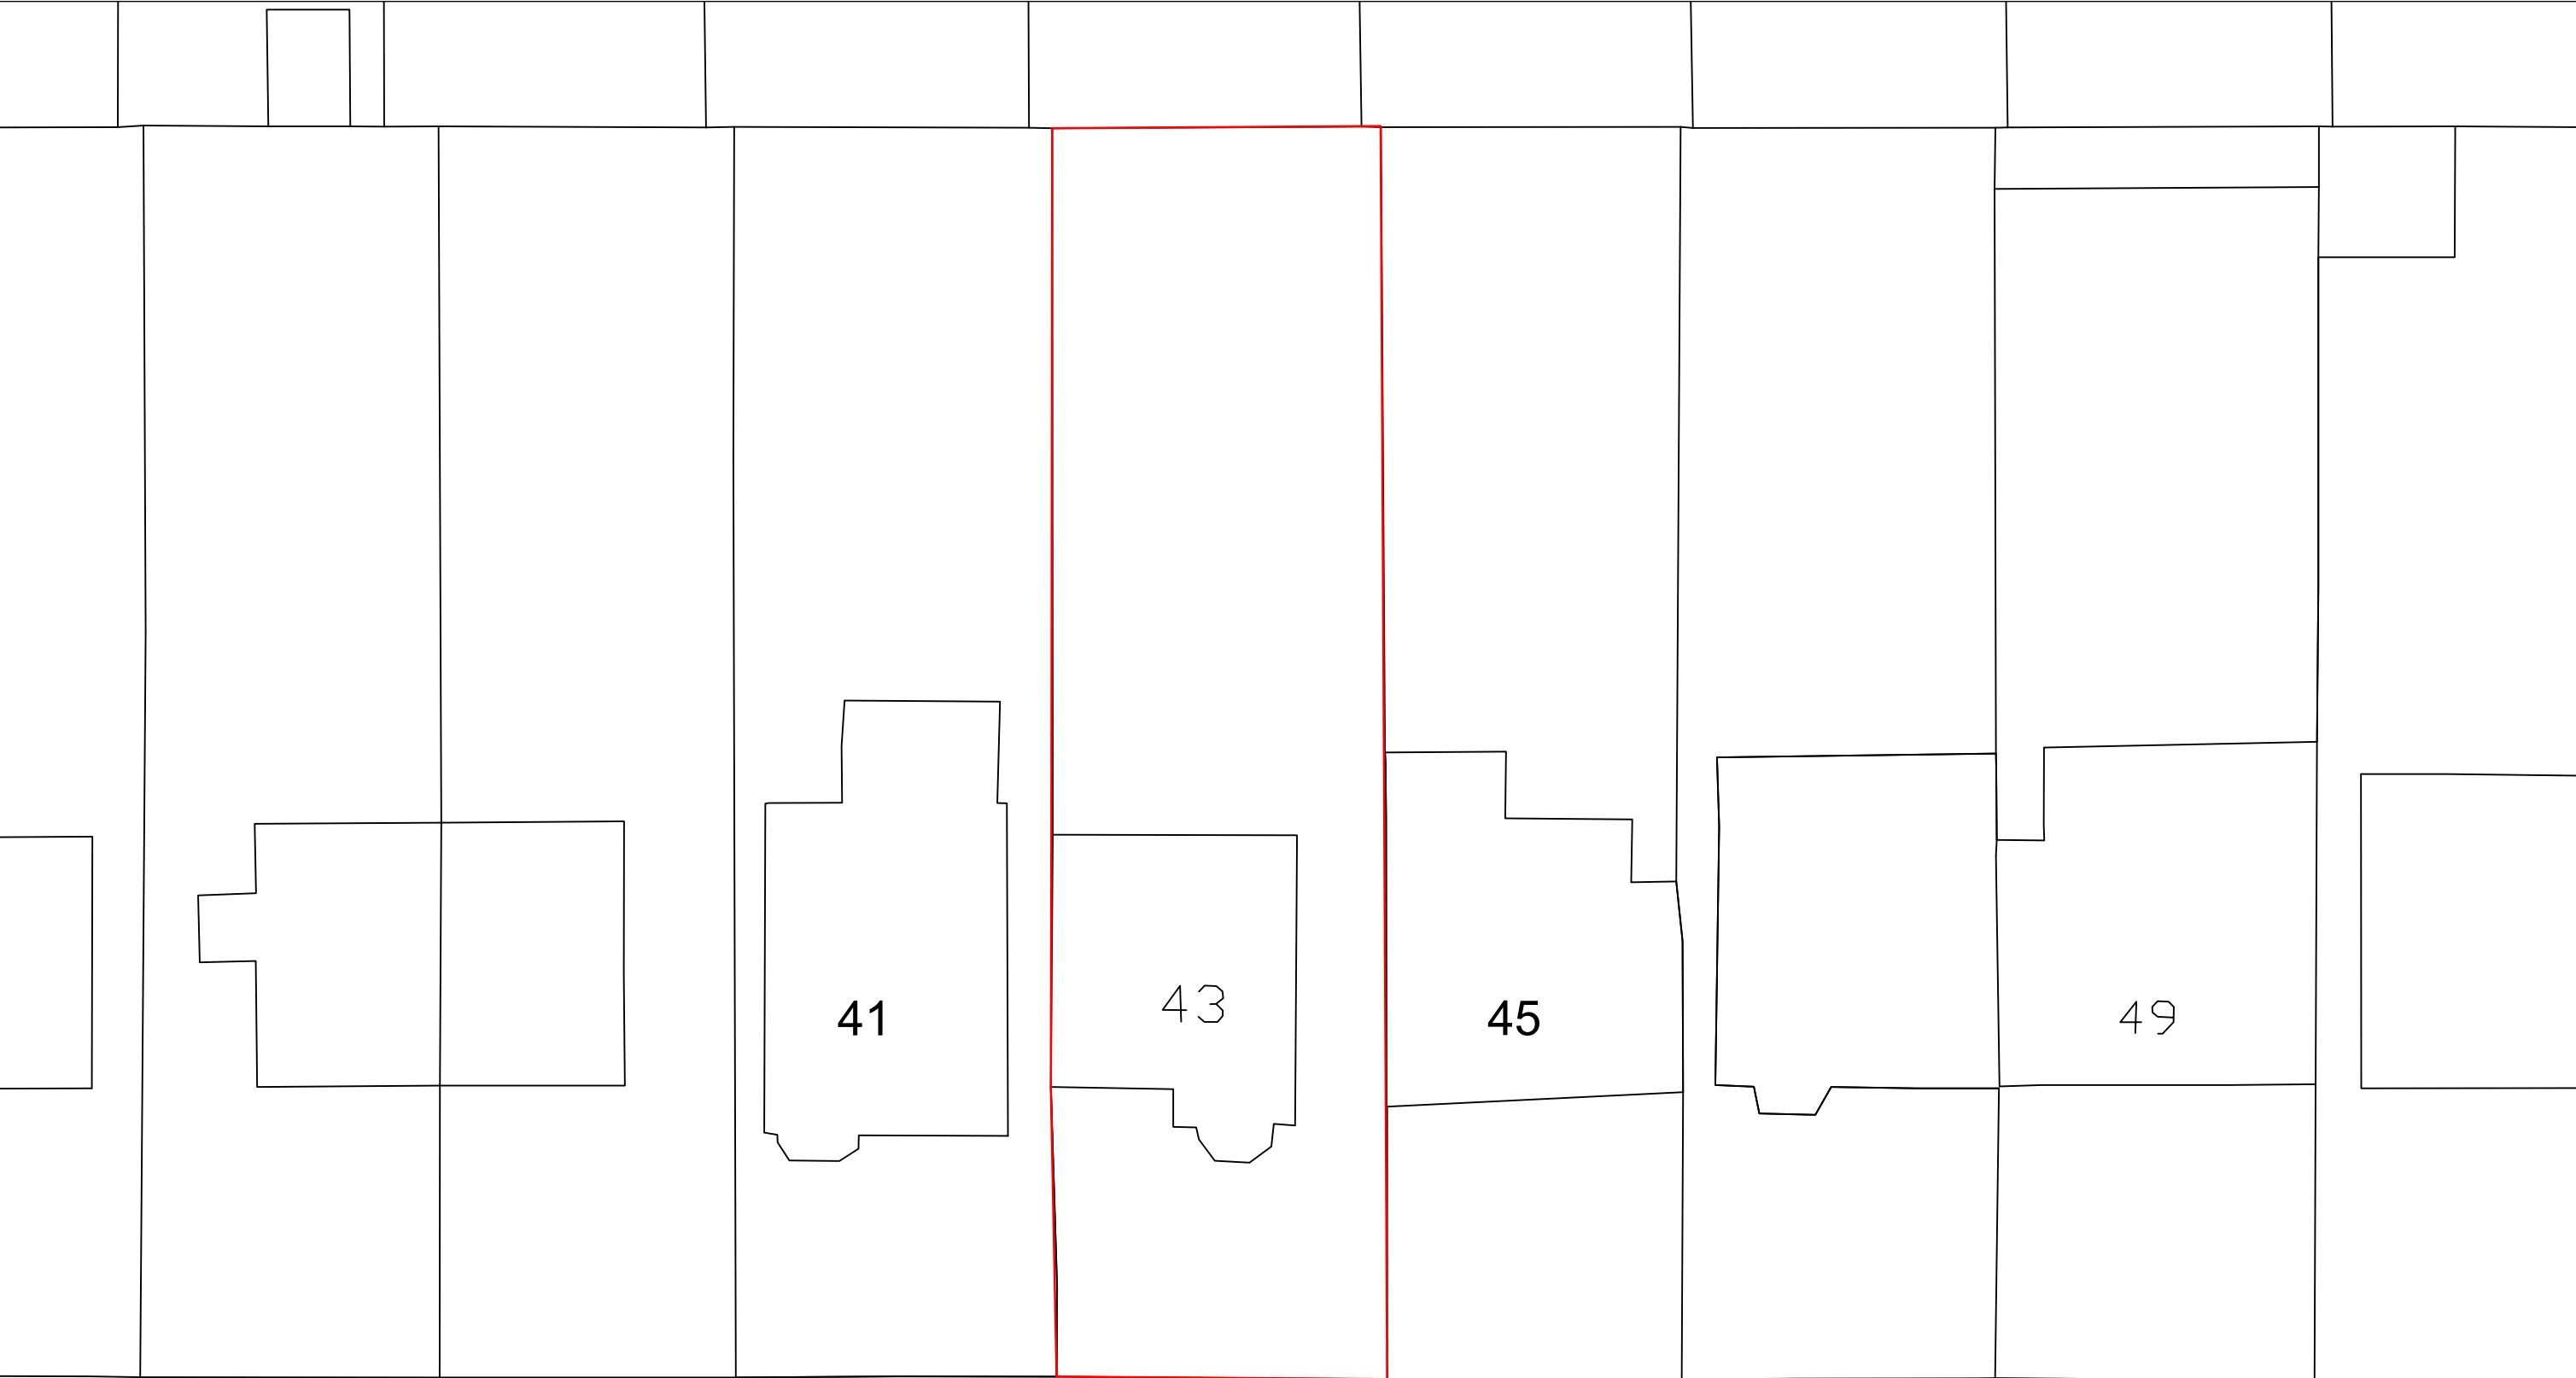

HIGHLAND ROAD

SITE PLAN

43 HIGHLAND ROAD, NORTHWOOD HA6 1JR

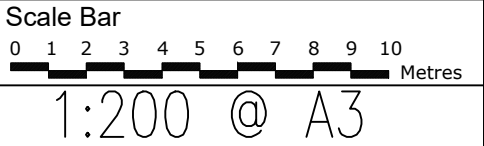

THE GILLETT MACLEOD PARTNERSHIP
Chartered Architects & Town Planning Consultants
1 High Road Old Eastcote Pinner Middlesex HA5 2EW tel. 0208 868 1333

Drg. No. 24/3609/02
Scale 1:200@A3
Date 01/01/24
Drawn by AK

REVISION	