

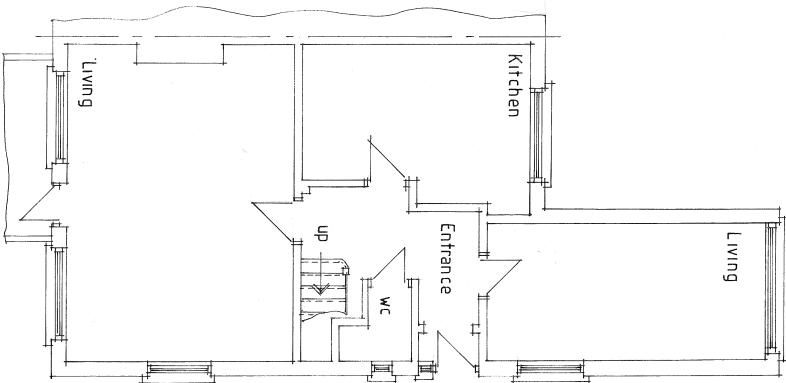



NOTES:
All dimensions must be checked on site and not scaled from this drawing.

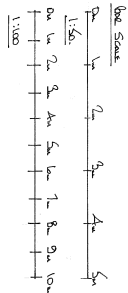


GROUND FLOOR PLAN

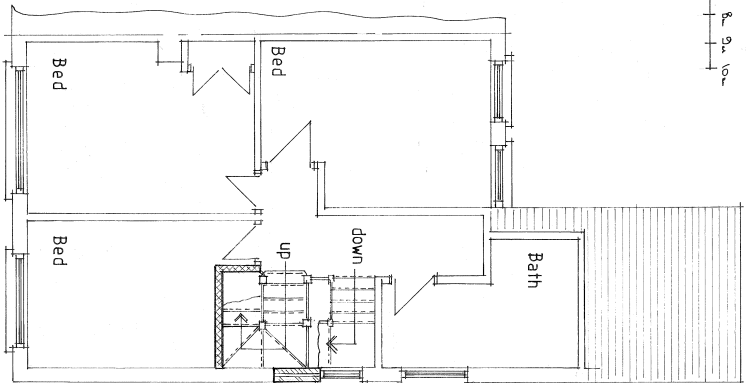


FIRST FLOOR PLAN showing proposed alterations

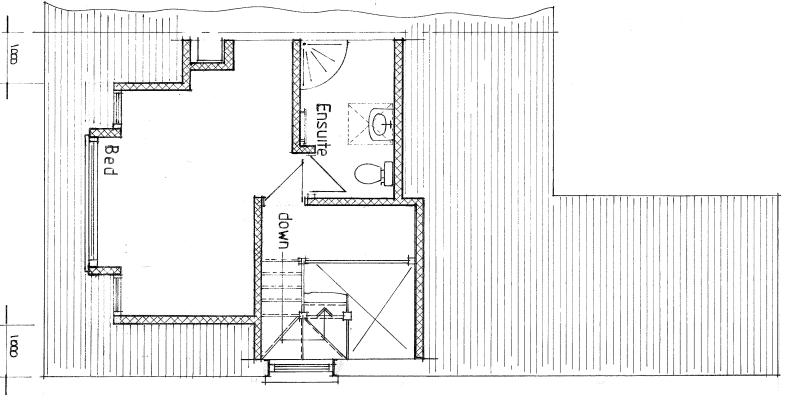


PROPOSED ROOMS IN ROOF SPACE

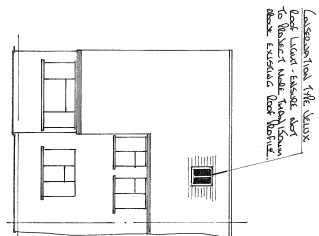


FRONT ELEVATION

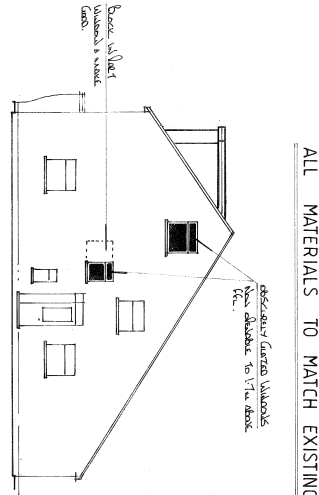

SIDE ELEVATION

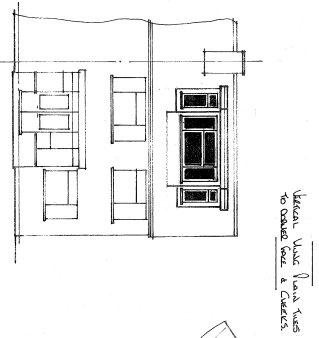

REAR ELEVATION

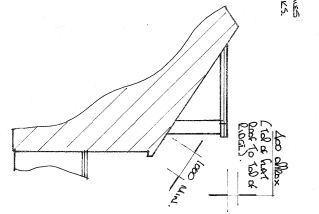

SIDE ELEVATION

THIS DRAWING TO BE READ
IN CONJUNCTION WITH DRG
No 4308/02

Client MR MRS MACKAY	
Job Title 15 SHARPS LANE RUSLIP MIDDLEX	
Drawing Title ALTERATIONS TO MAIN ROOF FOR LOFT CONVERSION	
Scale 1:50 (A1)	Date 20.05.2018
Drawn by CSL	Check by CSL
Dwg No. 4308/01	Rev. A

Copyright Pottle & Co Ltd	Drawn CSL	Checked CSL
Planning & Building Consultants Suite A, 128 Manor Way Ruslip, Middlesex, HA4 8HR Tel: 01895 522800 www.pottle.co.uk	Date 20.05.2018	Revised CSL