


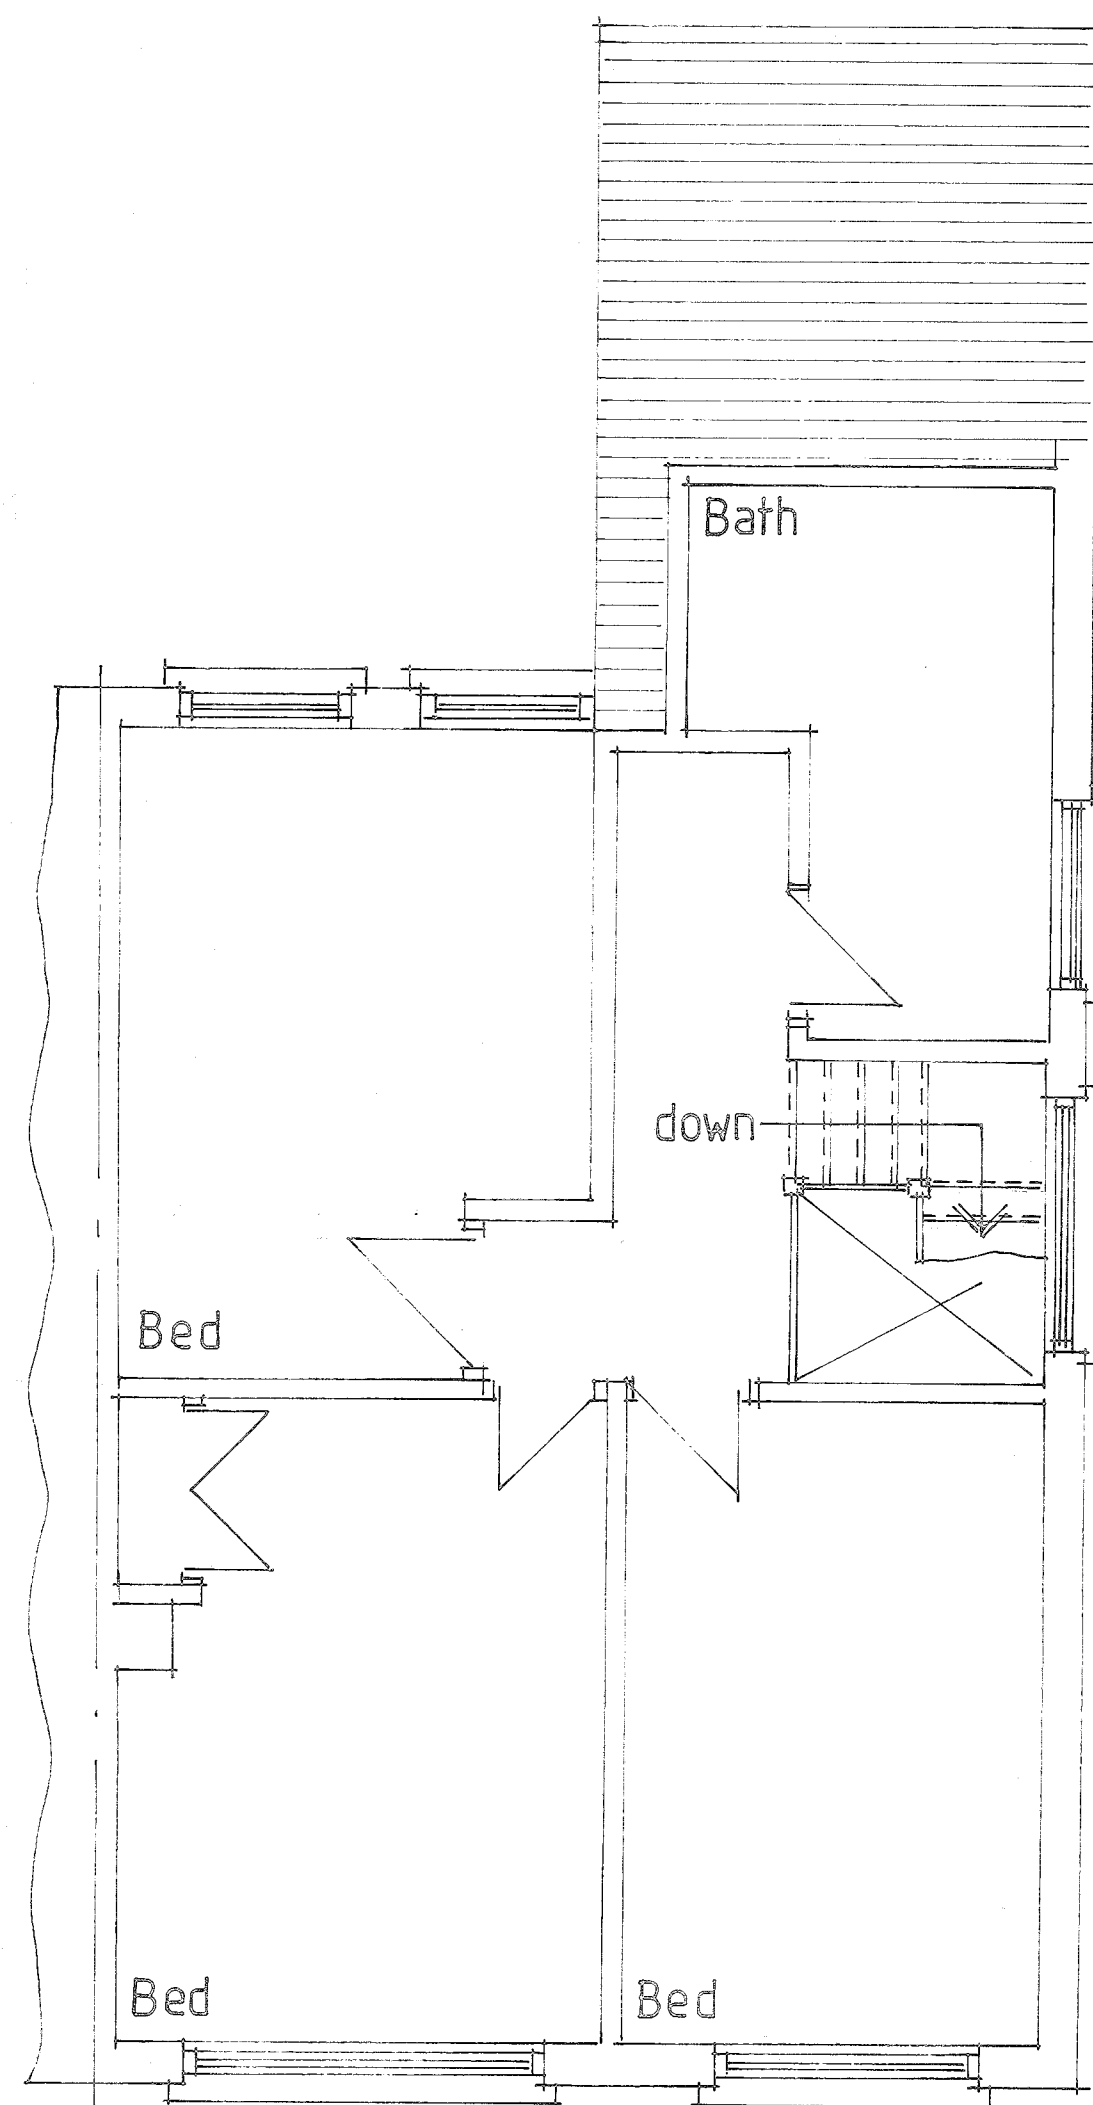


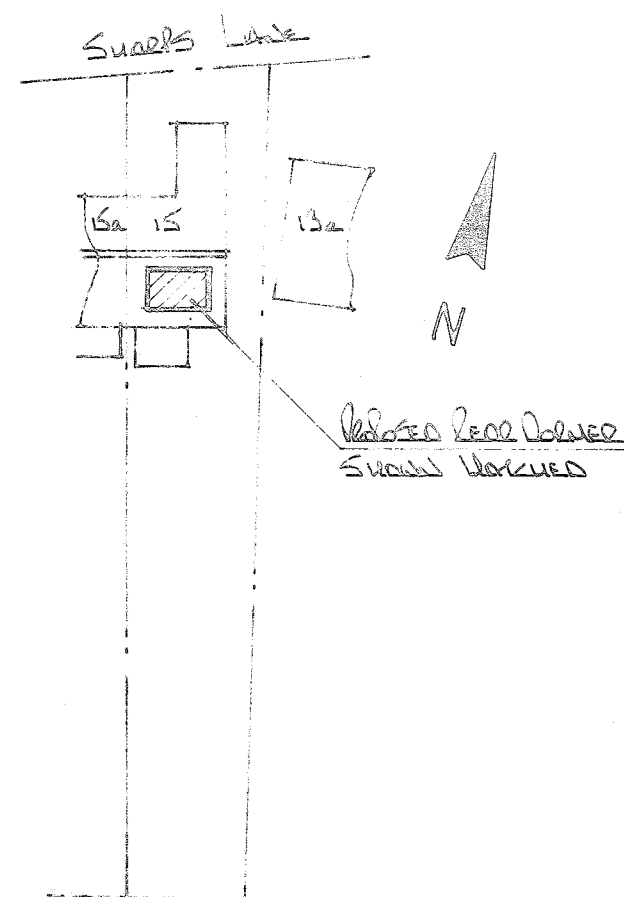


FIRST FLOOR PLAN

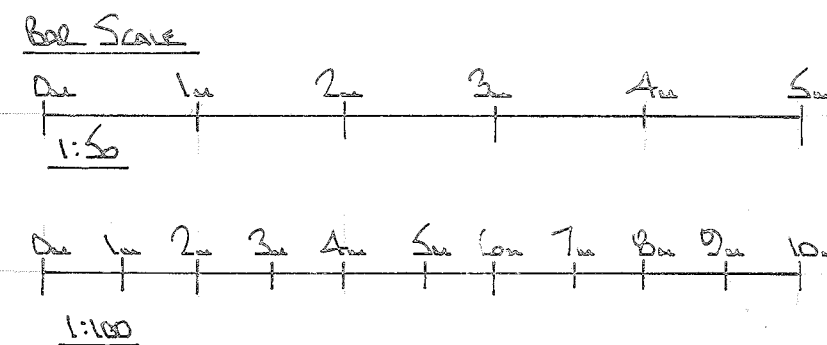


SITE PLAN
scale 1:500

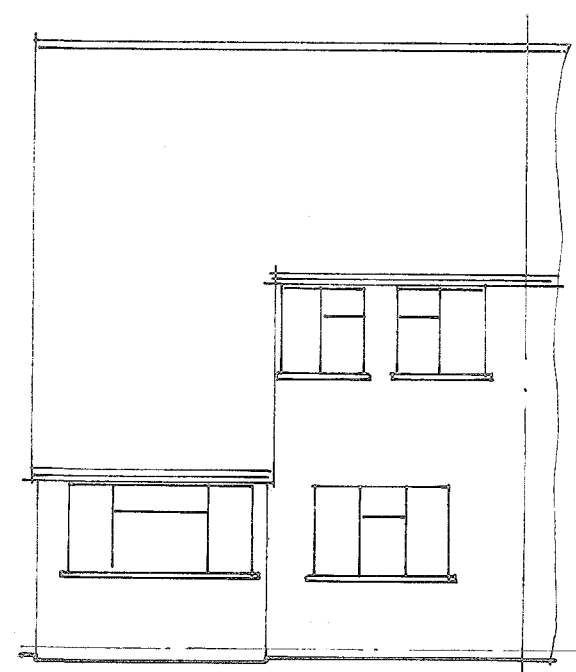

FRONT ELEVATION

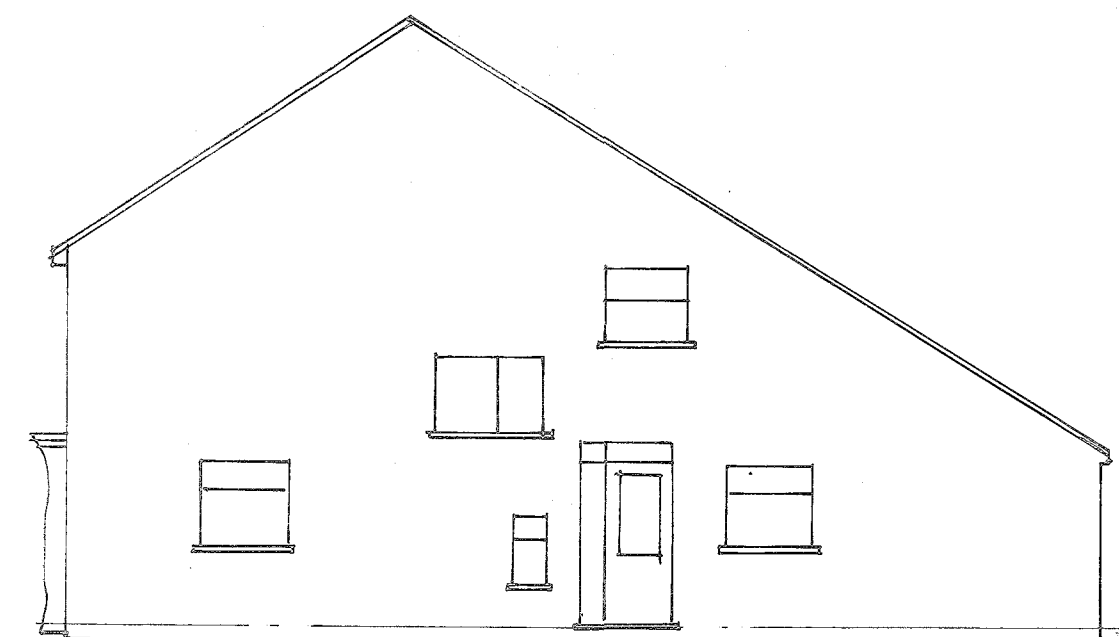

SIDE ELEVATION

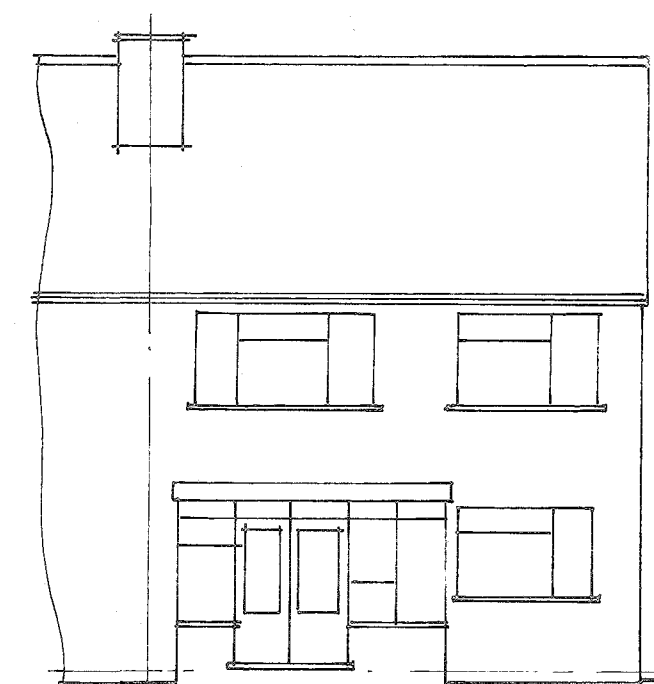

REAR ELEVATION

THIS DRAWING TO BE READ
IN CONJUNCTION WITH
DRG No 4308 /01

NOTES:
All dimensions must be checked on site and not
scaled from this drawing.

Pottle & Co Ltd
Planning & Building Consultants

Suite A, 128 Manor Way
Ruislip, Middlesex, HA4 8HR

Tel: 01895 622800
www.pottle.uk.com

MR MRS MACKAY

15 SHARPS LANE
RUISLIP
MIDDX

Drawing Title

EXISTING FIRST FLOOR
PLAN AND ELEVATIONS

Scale 1:50, 100, 500.

Date 01/08/2019

Drawn by Giel.

Drw No.

4308 /02

Rev.