


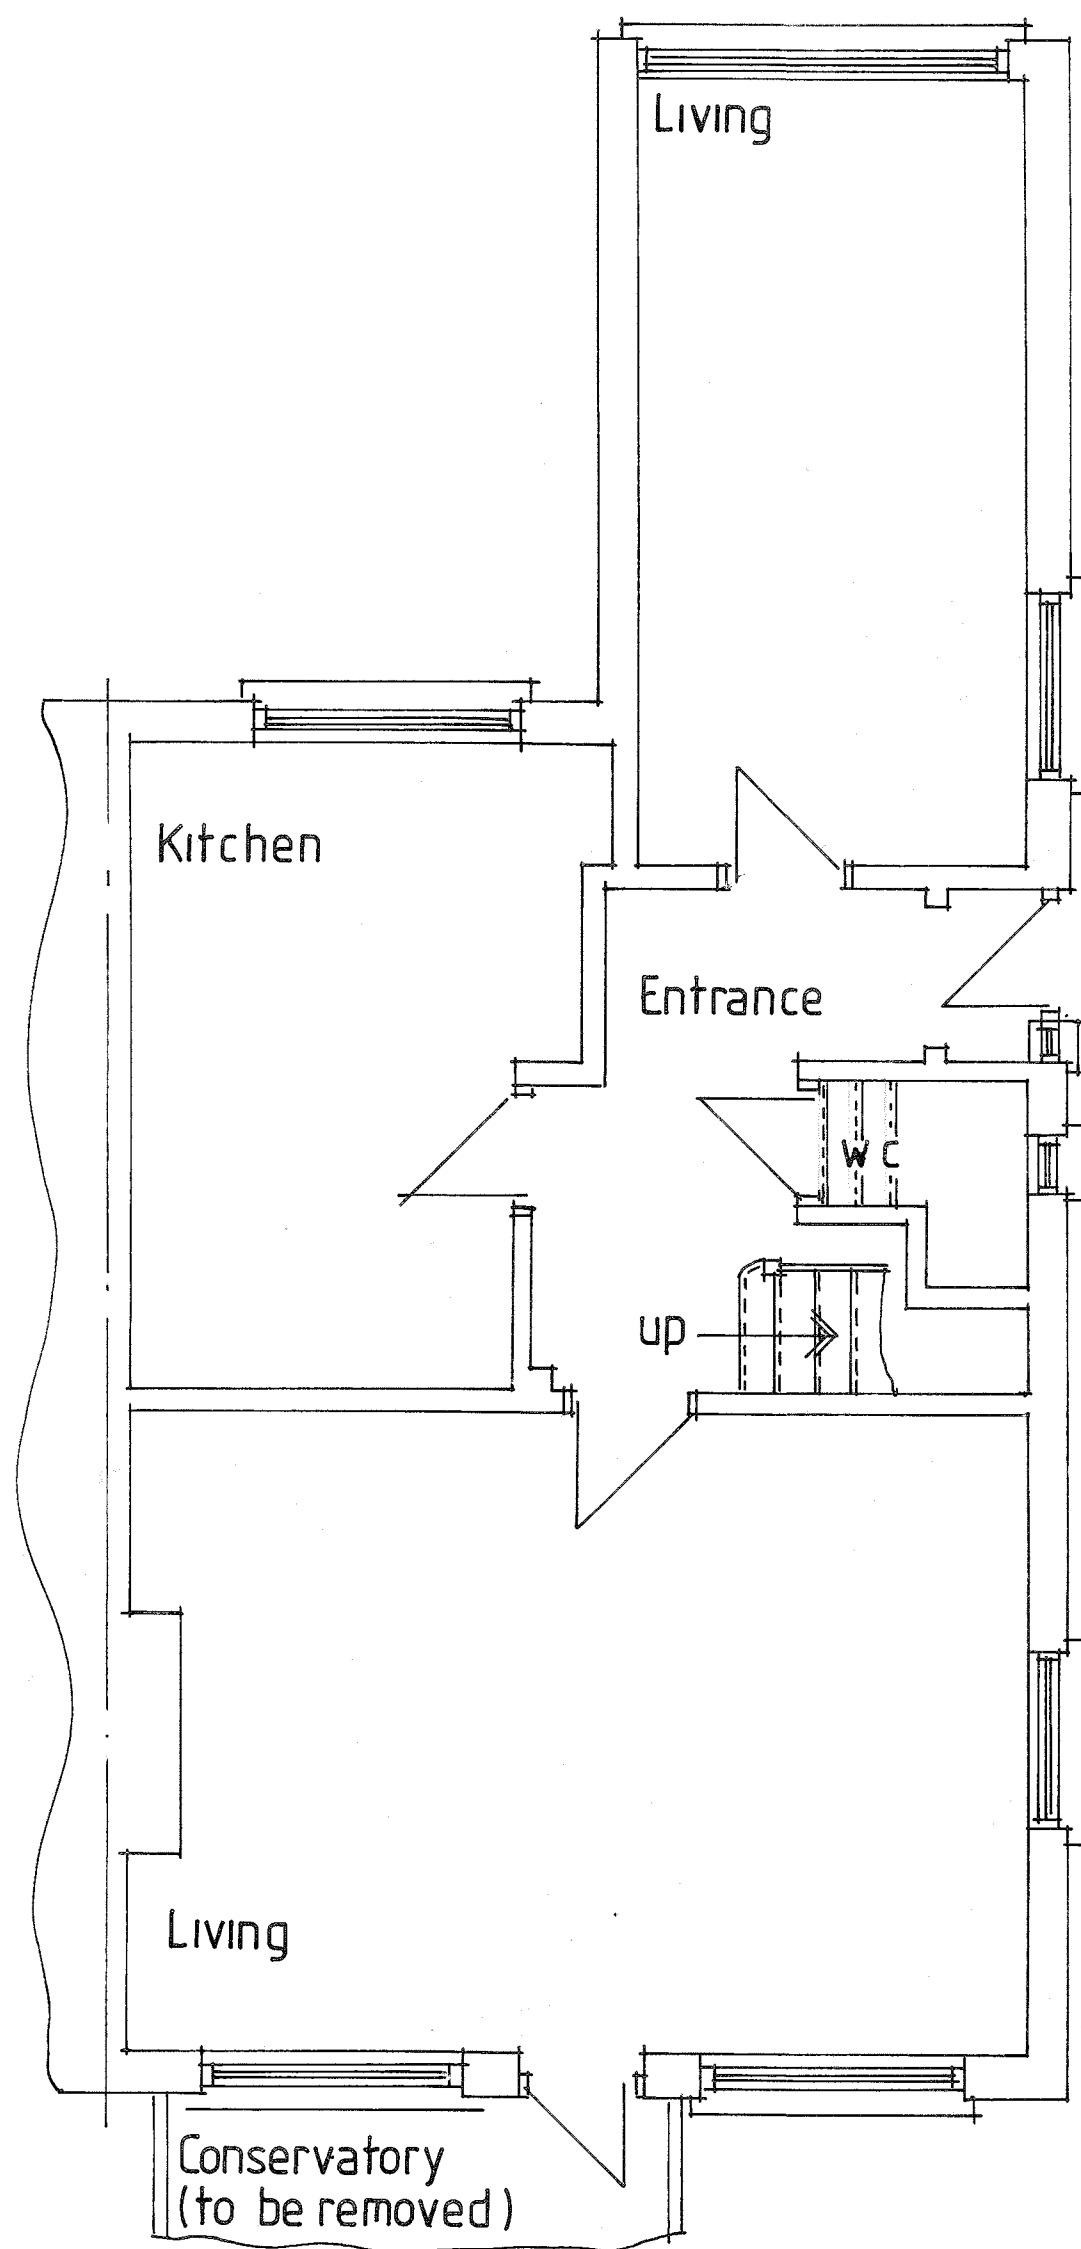
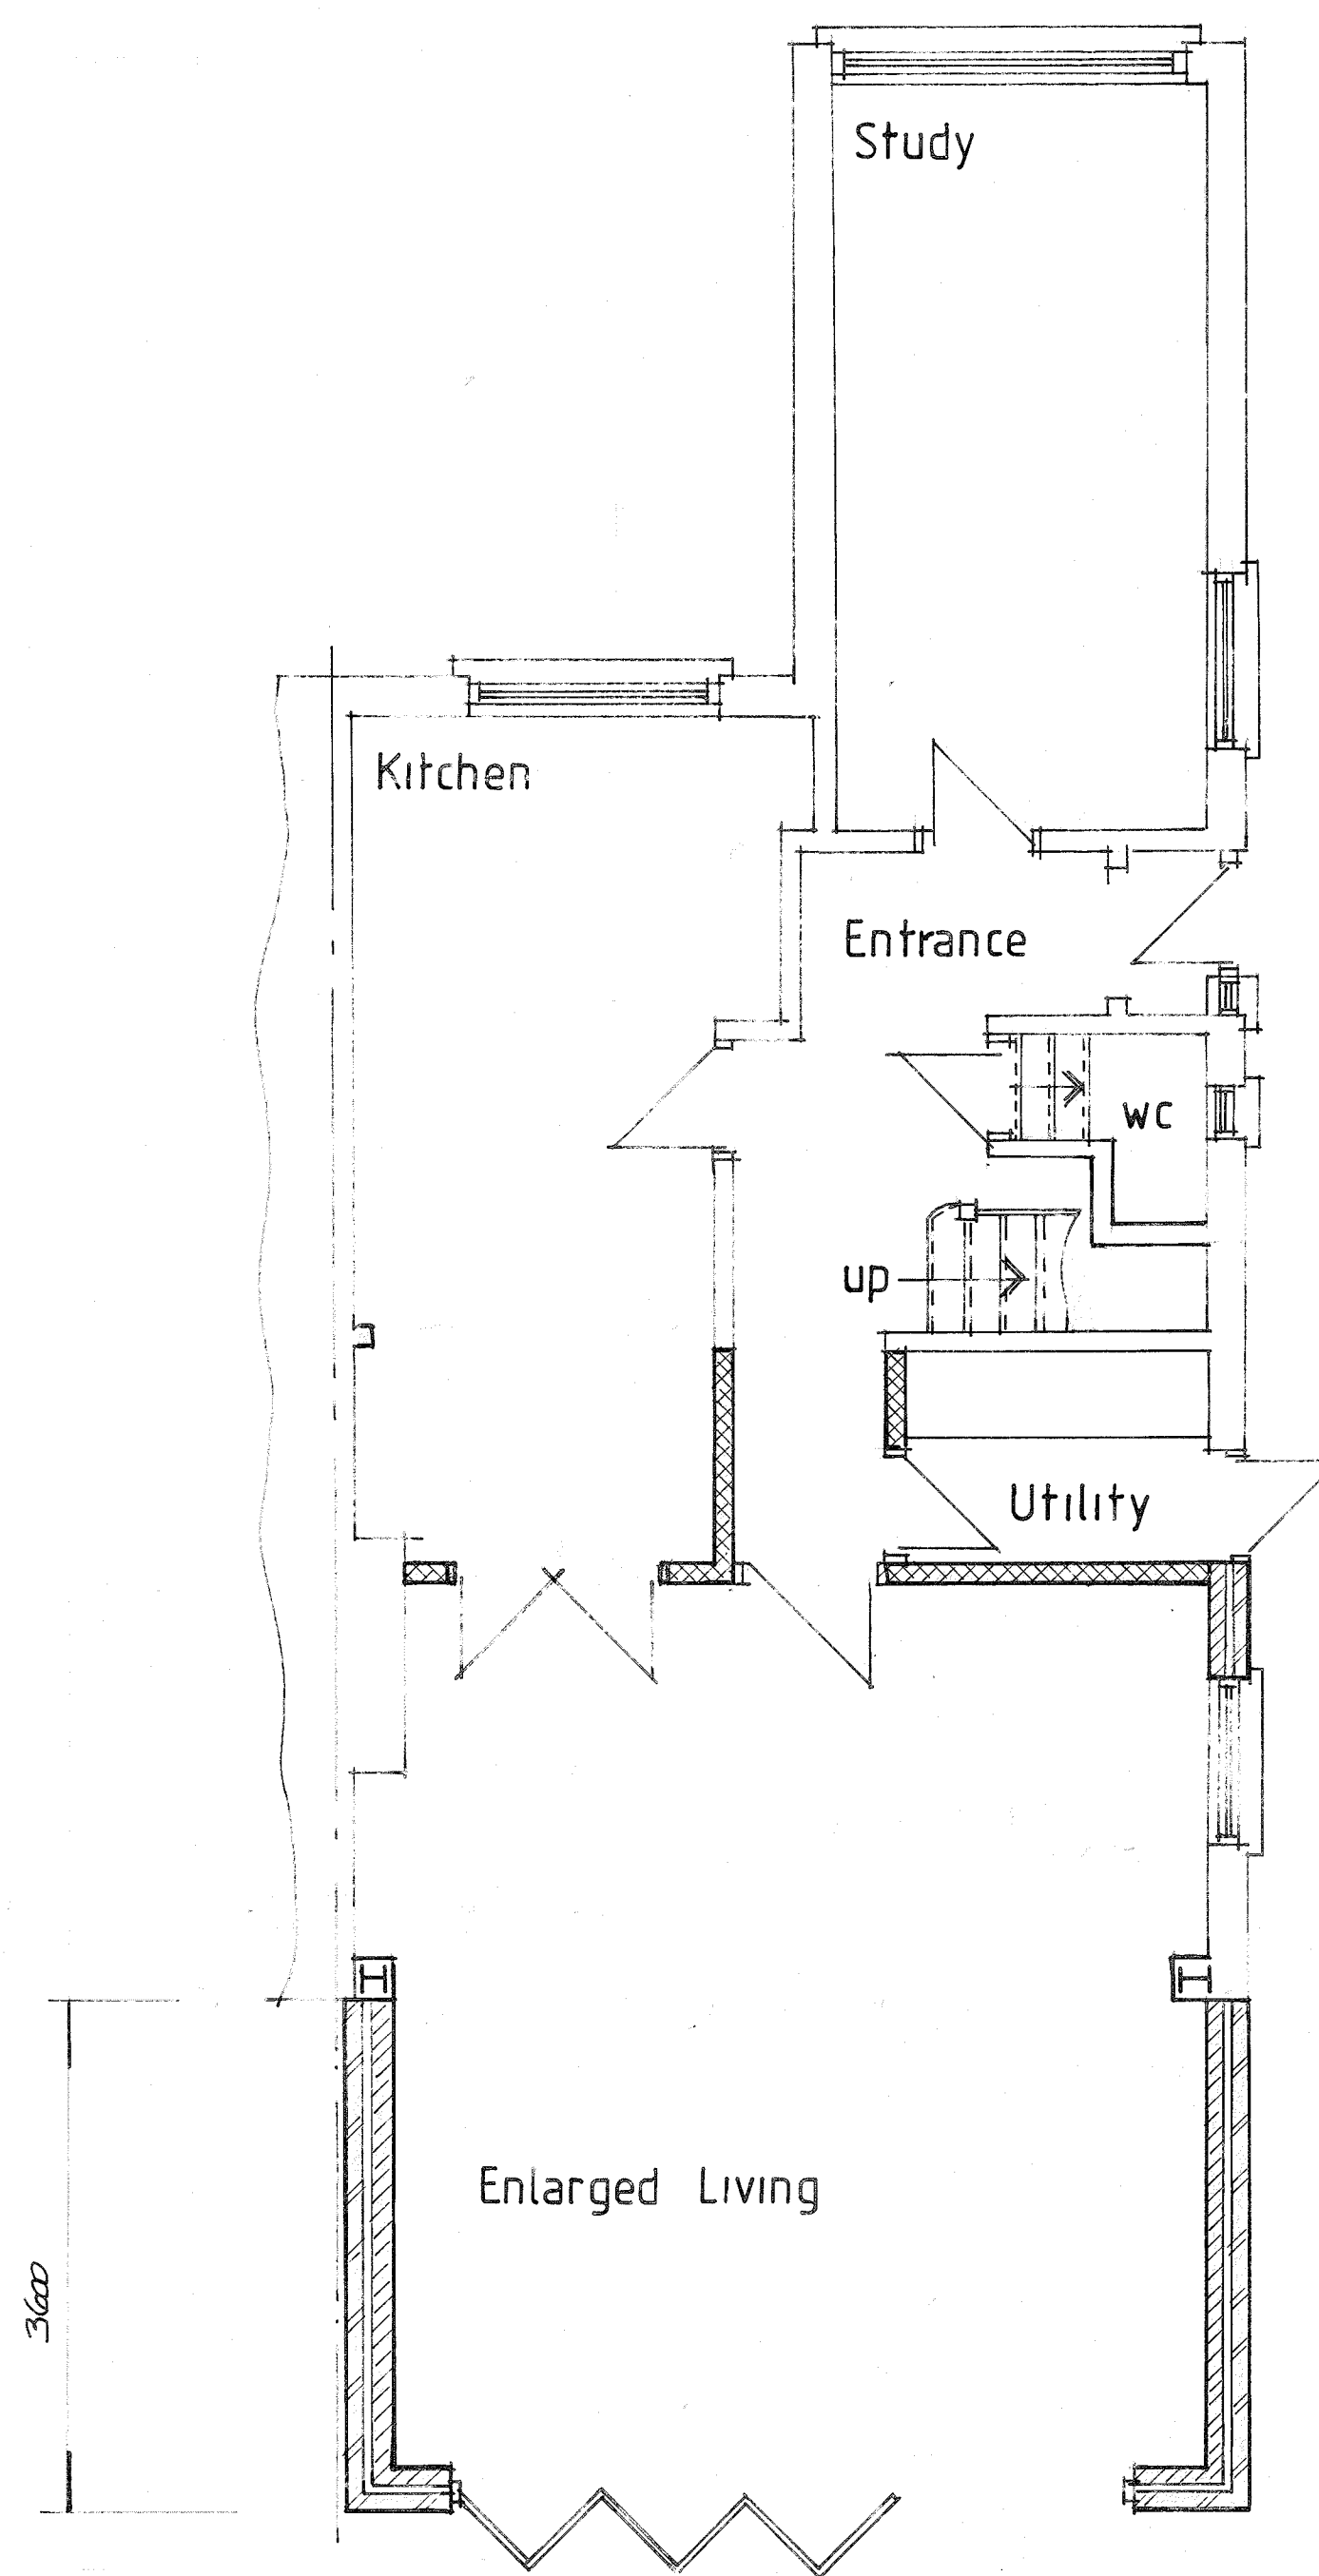


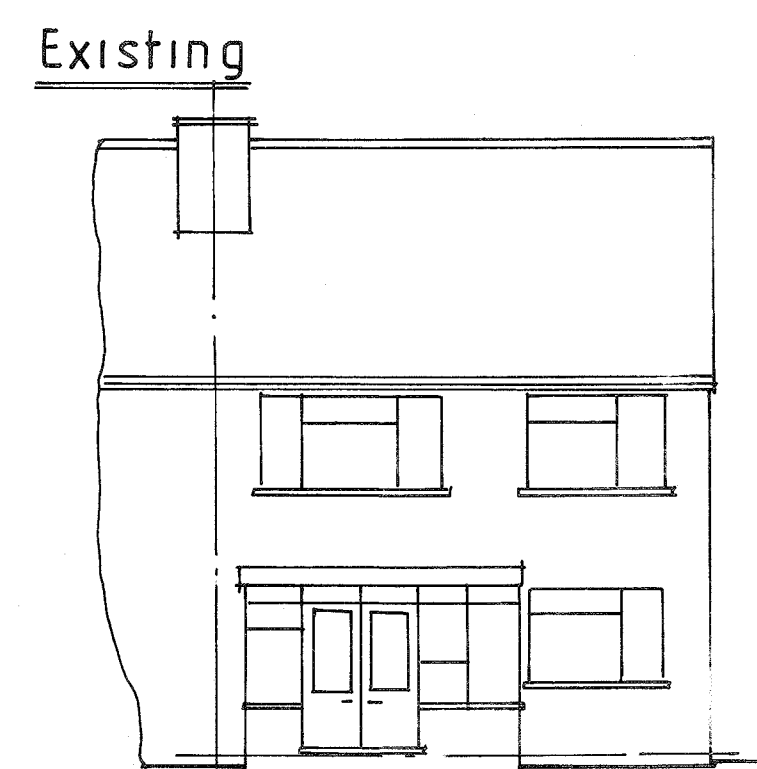


EXISTING GROUND FLOOR PLAN

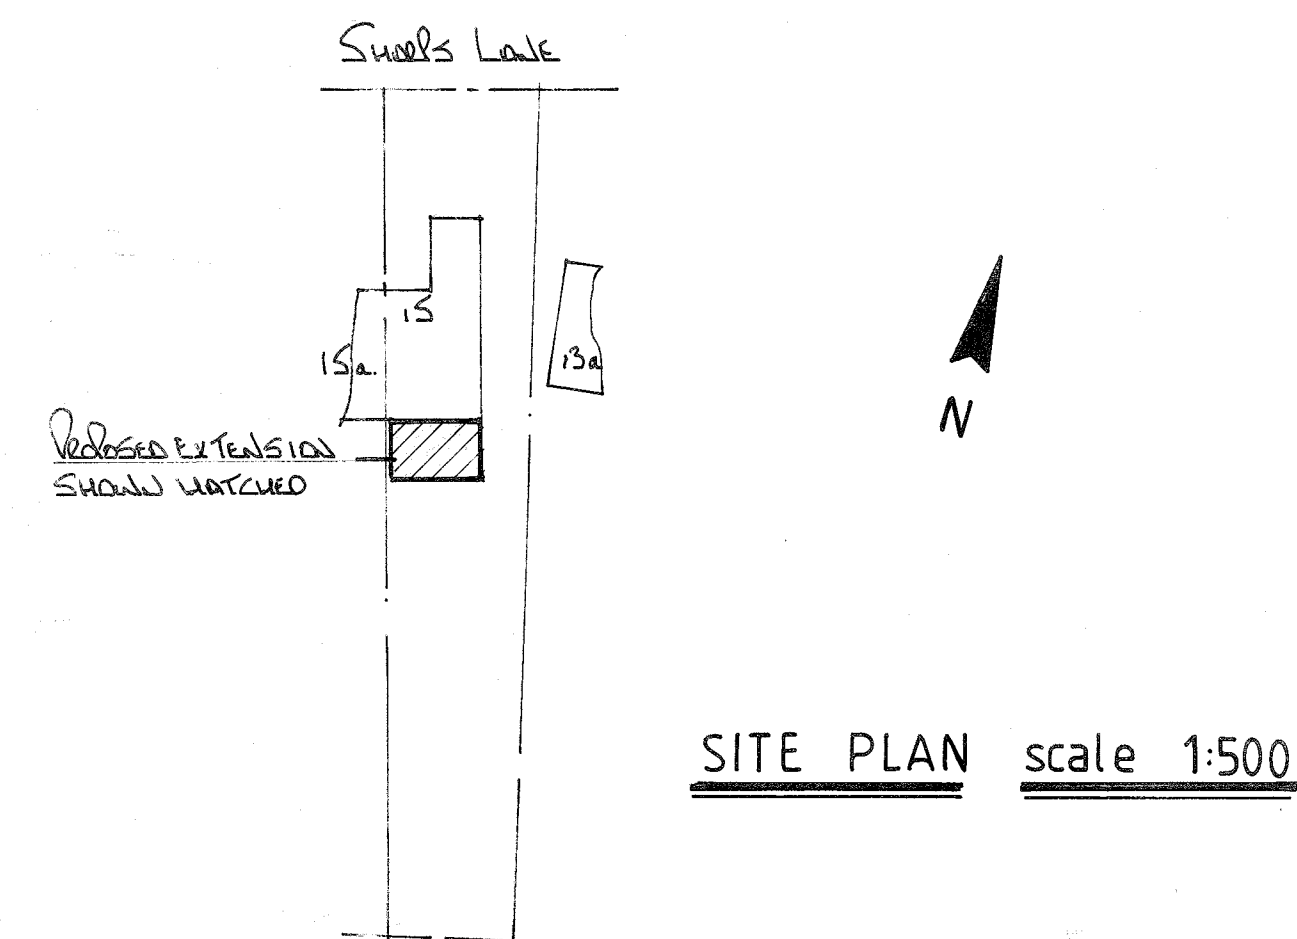

PROPOSED GROUND FLOOR PLAN

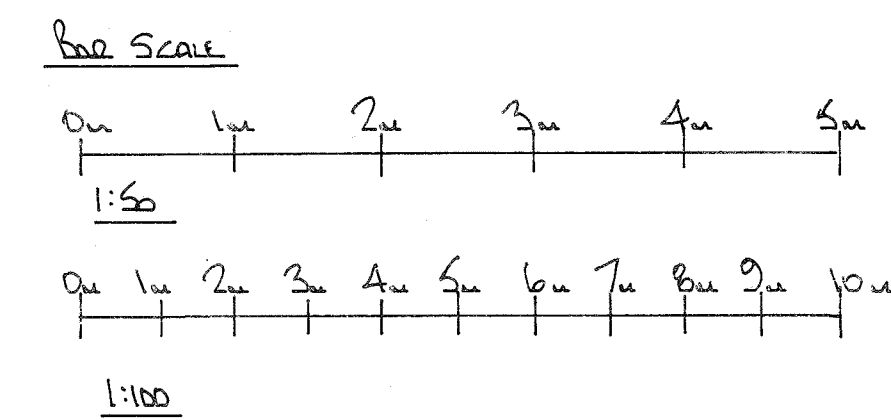


REAR ELEVATION

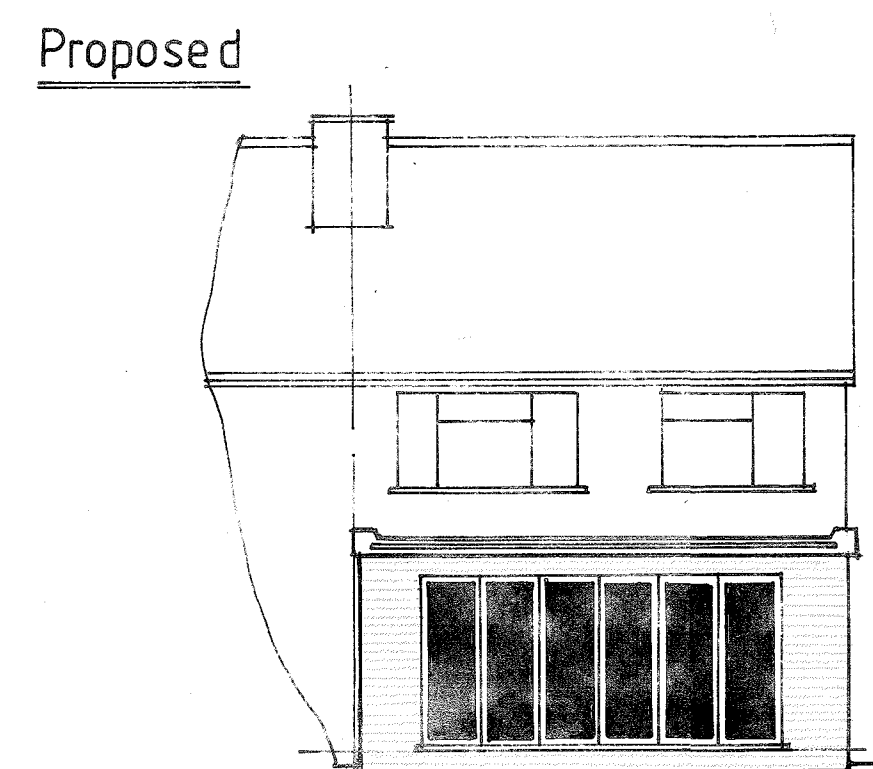

REAR ELEVATION

ALL MATERIALS TO MATCH EXISTING

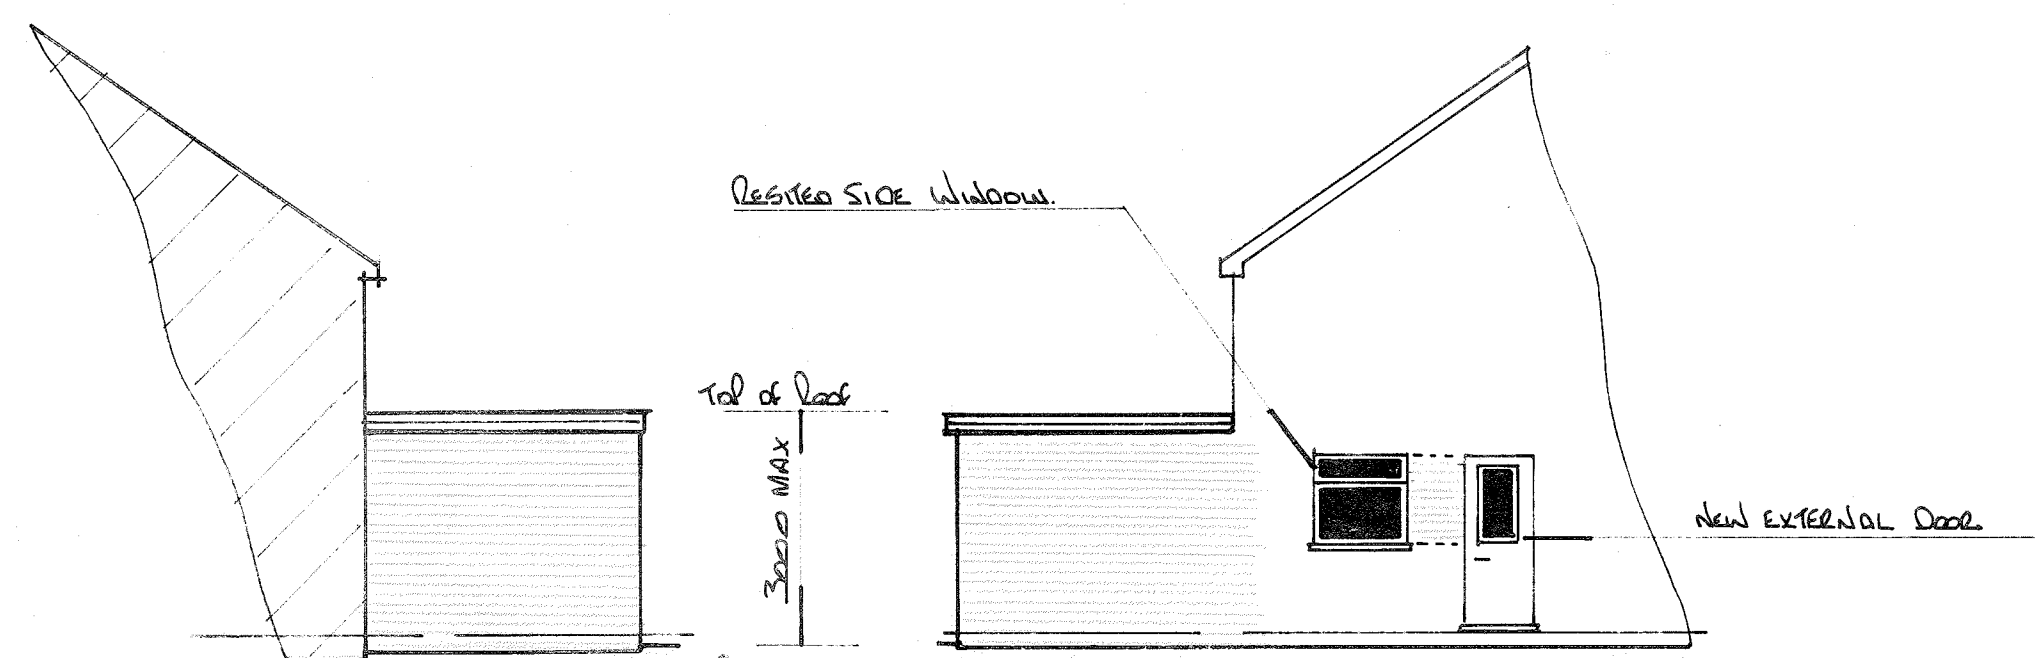

SIDE ELEVATION

SIDE ELEVATION

NOTES:
All dimensions must be checked on site and not scaled from this drawing.

A	Date	Revisions

©copyright

Pottle & Co Ltd
Planning & Building Consultants

Suite A, 128 Manor Way
Ruislip, Middlesex, HA4 8HR

Tel: 01895 622800
www.pottle.uk.com

Client
MR MRS MACKAY

Job Title
**15 SHARPS LANE
RUISLIP
MIDDX**

Drawing Title
**PROPOSED SINGLE
STOREY REAR EXTENSION**

Scale
1:50, 1:100, 1:500

Date July 2020 Drawn by del

Drg No. **4308 /03** Rev.