



13-1235505/4/8/23 £270/80 (OWNER); MR. RASHID BHATTI (S-3) 0 m 5 m 10 m 20 m SCALE 1:200 on A4

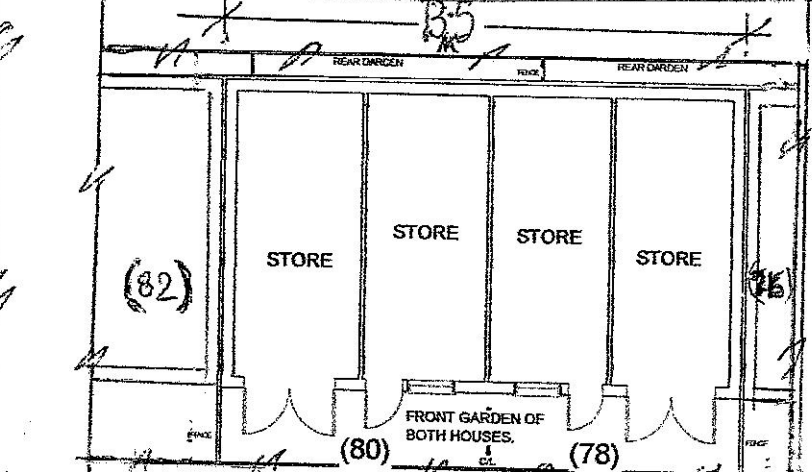

EXISTING GROUND FLOOR PLAN OF BOTH OUTBUILDINGS PLAN AS H/78/80. (1:200).

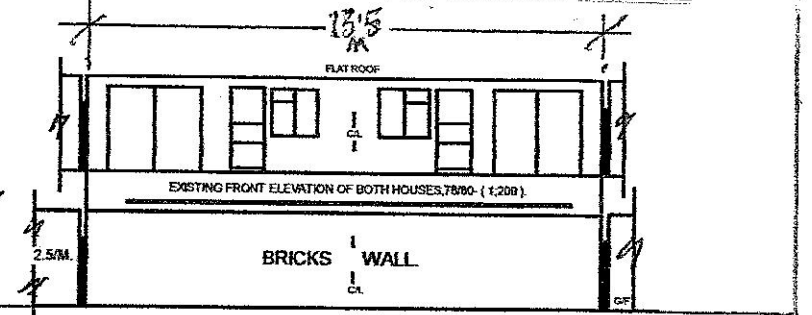

EXISTING FRONT ELEVATION OF BOTH HOUSES, 78/80. (1:200).



EXISTING REAR ELEVATION OF BOTH HOUSES 78/80. (1:200).




EXISTING SIDE (82) ELEVATION, (1:200).




EXISTING SIDE (76) ELEVATION, (1:200).

PLANNING PORTAL-PP-	(OWNER). MR. RASHID BHATTI ADD:- H/78 + 80, (1/OWNER) SHAKESPEARE AVENUE HAYES MIDDX.- LONDON. UB4 8BW.
COUNCIL REF#-	PROPOSAL:- EXISTING TWO OUTBUILDINGS BOTH 78/80. TO BE CONVERTED IN TO GYM AND GAME ROOMS IN EACH H/78-80 SEPERATED IN BOTH.
	DWG/#- R/78-80/B-1/A.
	DATE:- 01/08/2023.
	SCALE AS SHOWN
	SHEET#- (S-1 OF S-3).

RESUBMISSION
24/04/2024.

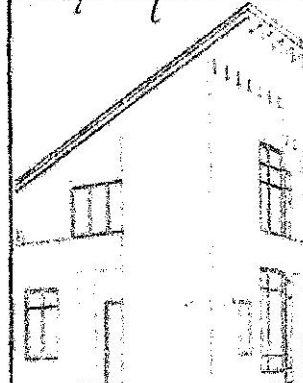

DRAW IT
Architectural Technician/Consultant
MR. MONEY QADRI
Agent
DOVECOTE BARN,
SG4 7DZ
Herts.,
Mobile: 07949 035 715
Email: draw_it@hotmail.com

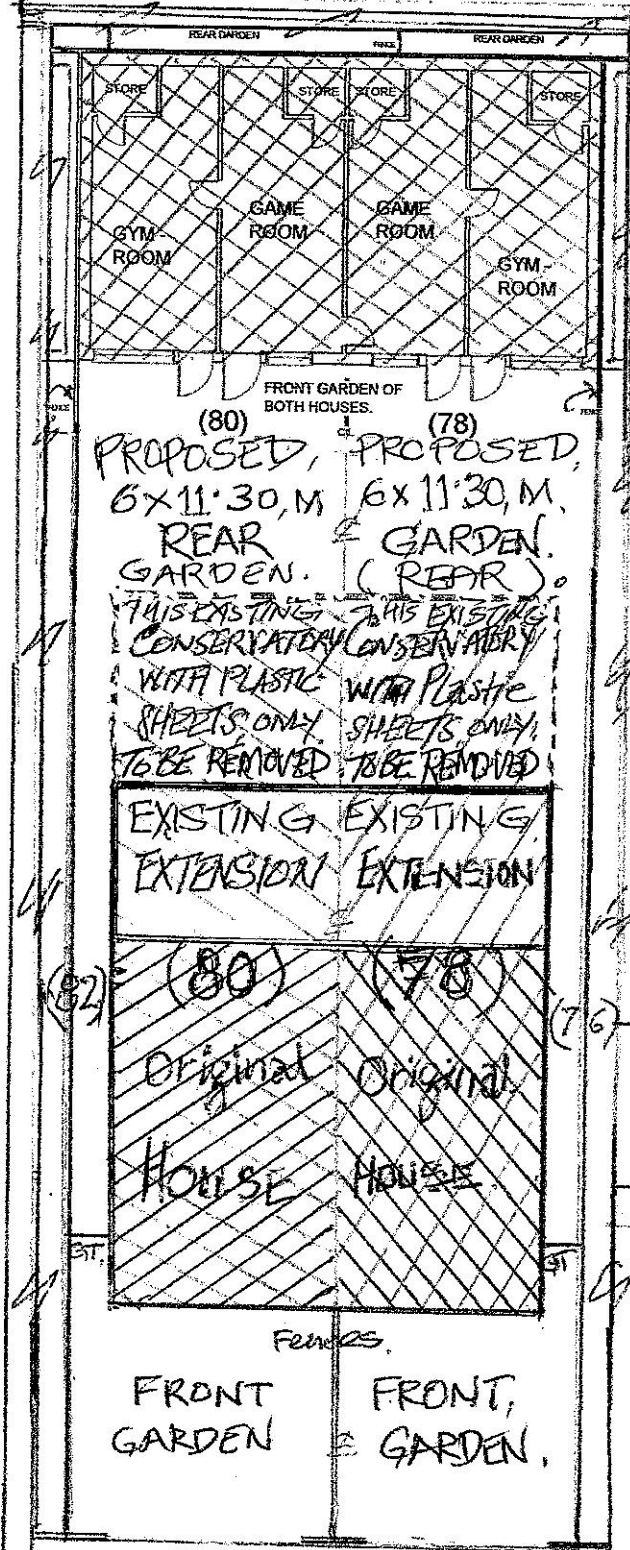

SHAKESPEARE, AVENUE, HAYES, UB4 8BW. EXISTING BLOCK PLAN OF 78/80 BOTH OUTBUILDINGS PLAN (1:200).

PROPOSED BLOCK PLAN (1:200)

FOOT PATH - FOOT PATH