




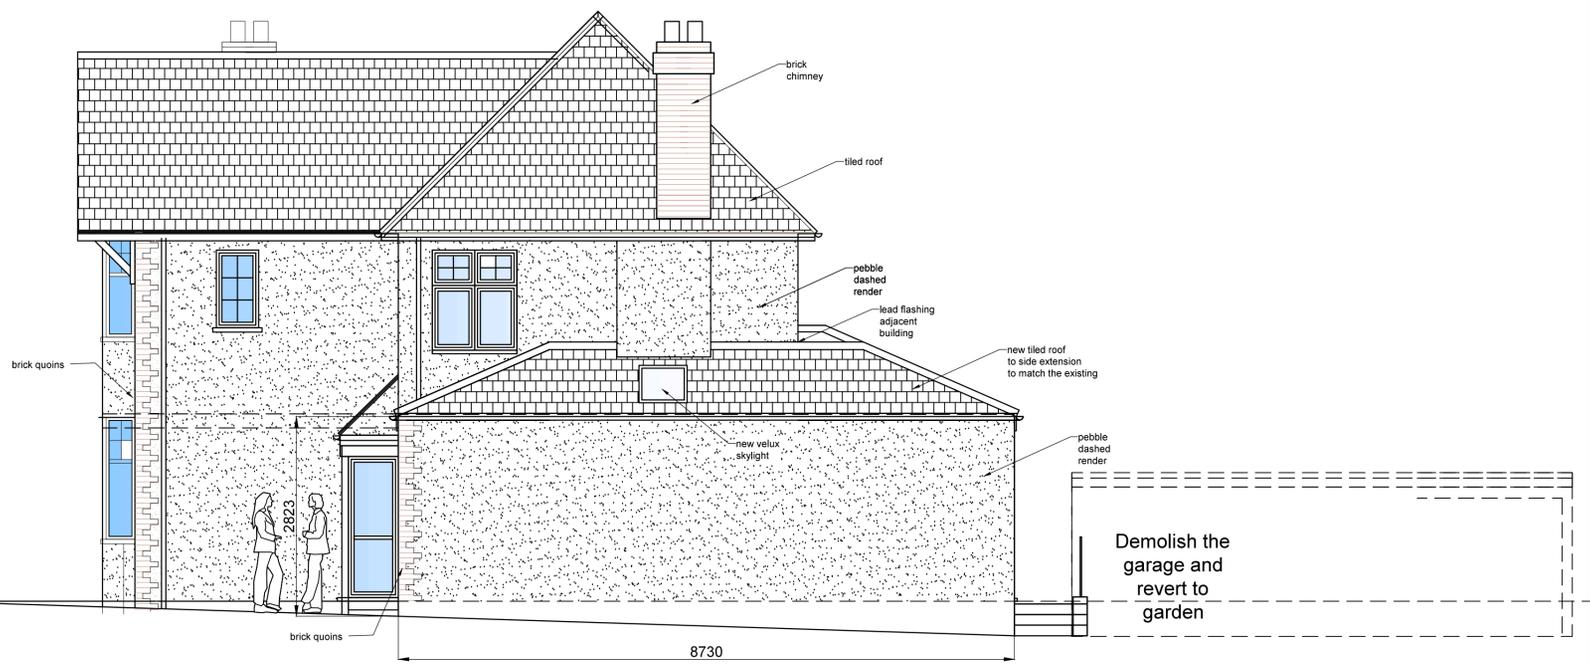


FRONT ELEVATION  
as proposed

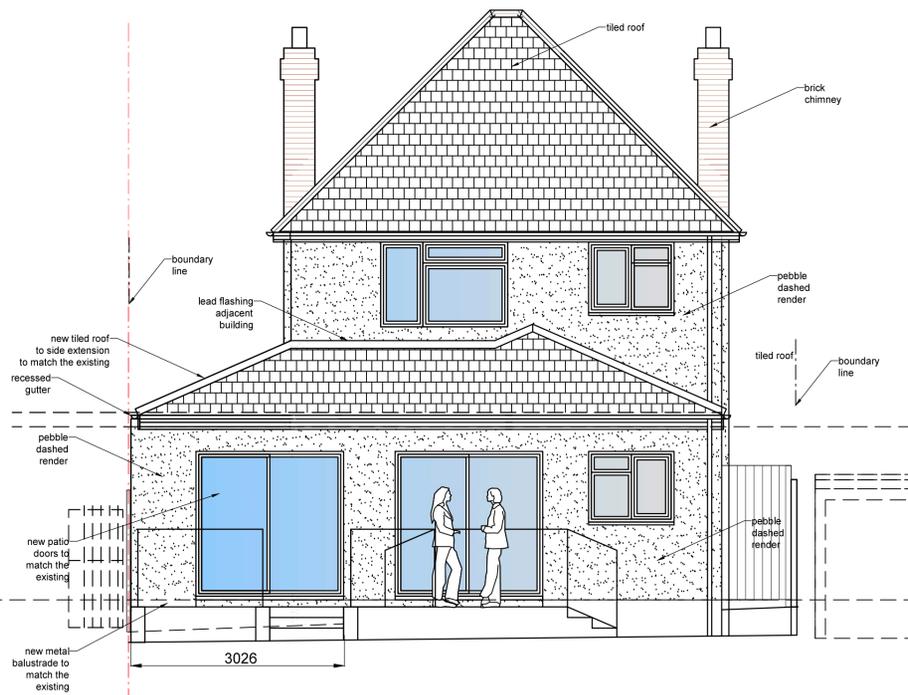

RIGHT SIDE ELEVATION  
as proposed

 

REAR ELEVATION  
as proposed

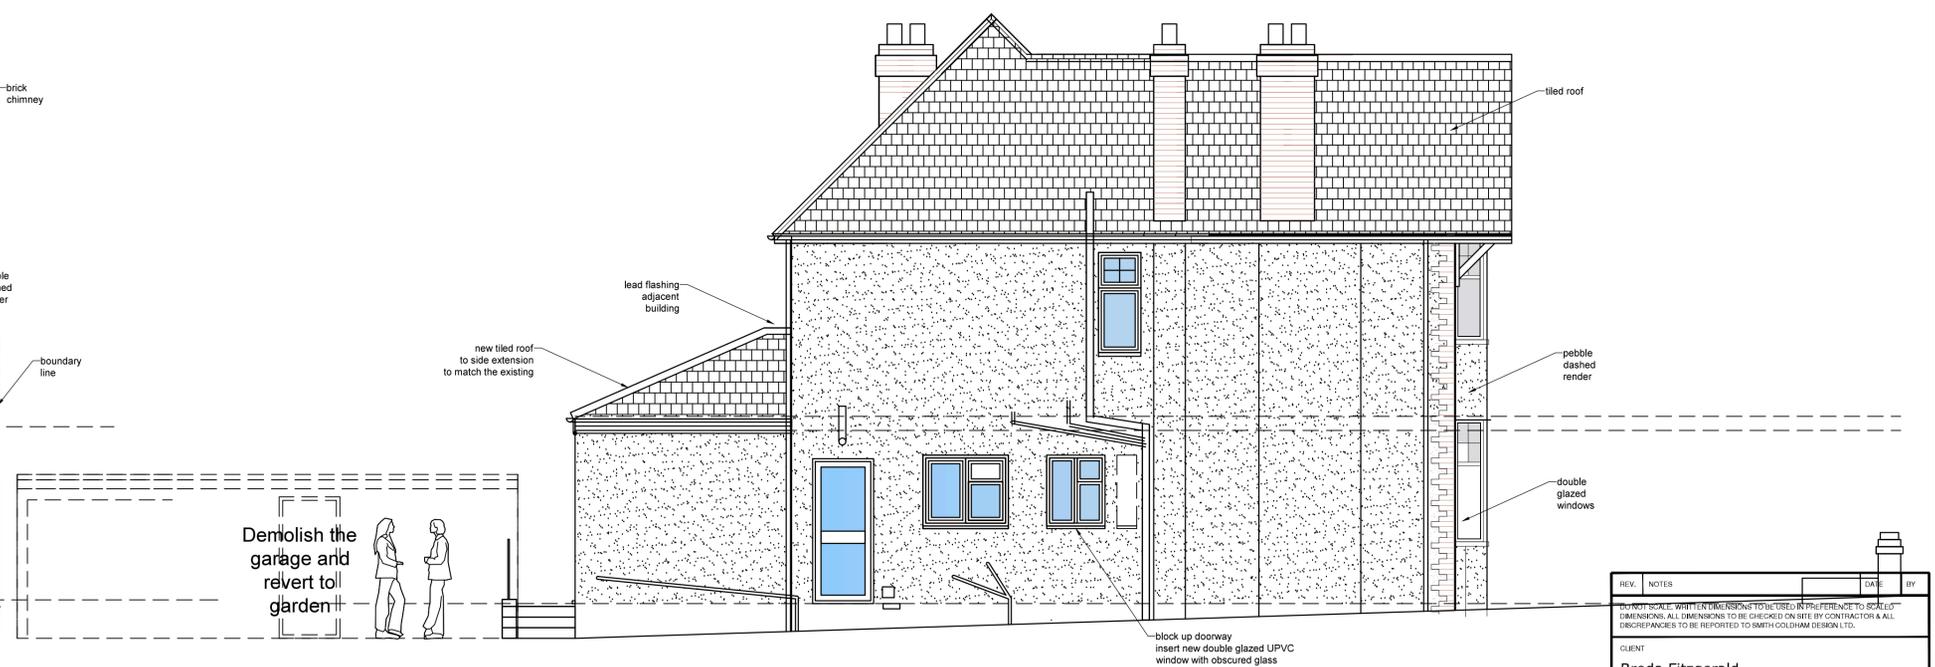

LEFT SIDE ELEVATION  
as proposed

REV.	NOTES	DATE	BY
<p>DO NOT SCALE. WRITE DIMENSIONS TO BE USED IN PREFERENCE TO SCALE. ALL DIMENSIONS TO BE CHECKED ON SITE BY CONTRACTOR &amp; ALL DISCREPANCIES TO BE REPORTED TO SMITH COLDHAM DESIGN LTD.</p>			
<p>CLIENT <b>Breda Fitzgerald</b></p>			
<p>JOB TITLE <b>18 West Hatch Manor Ruislip, HA4 8QT</b></p>			
<p>DRAWING TITLE <b>Elevations As Existing</b></p>			
SCALE 1-50 @ A1	DRAWING No		
DATE January 2026	6153-26-102		
DRAWN BY Patrick Smith MCSD	REVISION		



smith coldham design ltd  
55 LIME GROVE, RUISLIP, MIDDLESEX, HA4 6RL  
M: 07774 476519  
T: 020 8869 9681  
E: patrick@smithcoldham.net  
design - architecture - brand development - project management