


DATE: 15/05/2024


This drawing is issued for the proposed project only. The information herein is for guidance only and should not be used for construction purposes. It is the responsibility of the client to ensure that the information is accurate and that the project is completed in accordance with the relevant building regulations and standards.

LEGEND:


CONSTRUCTION NOTES:

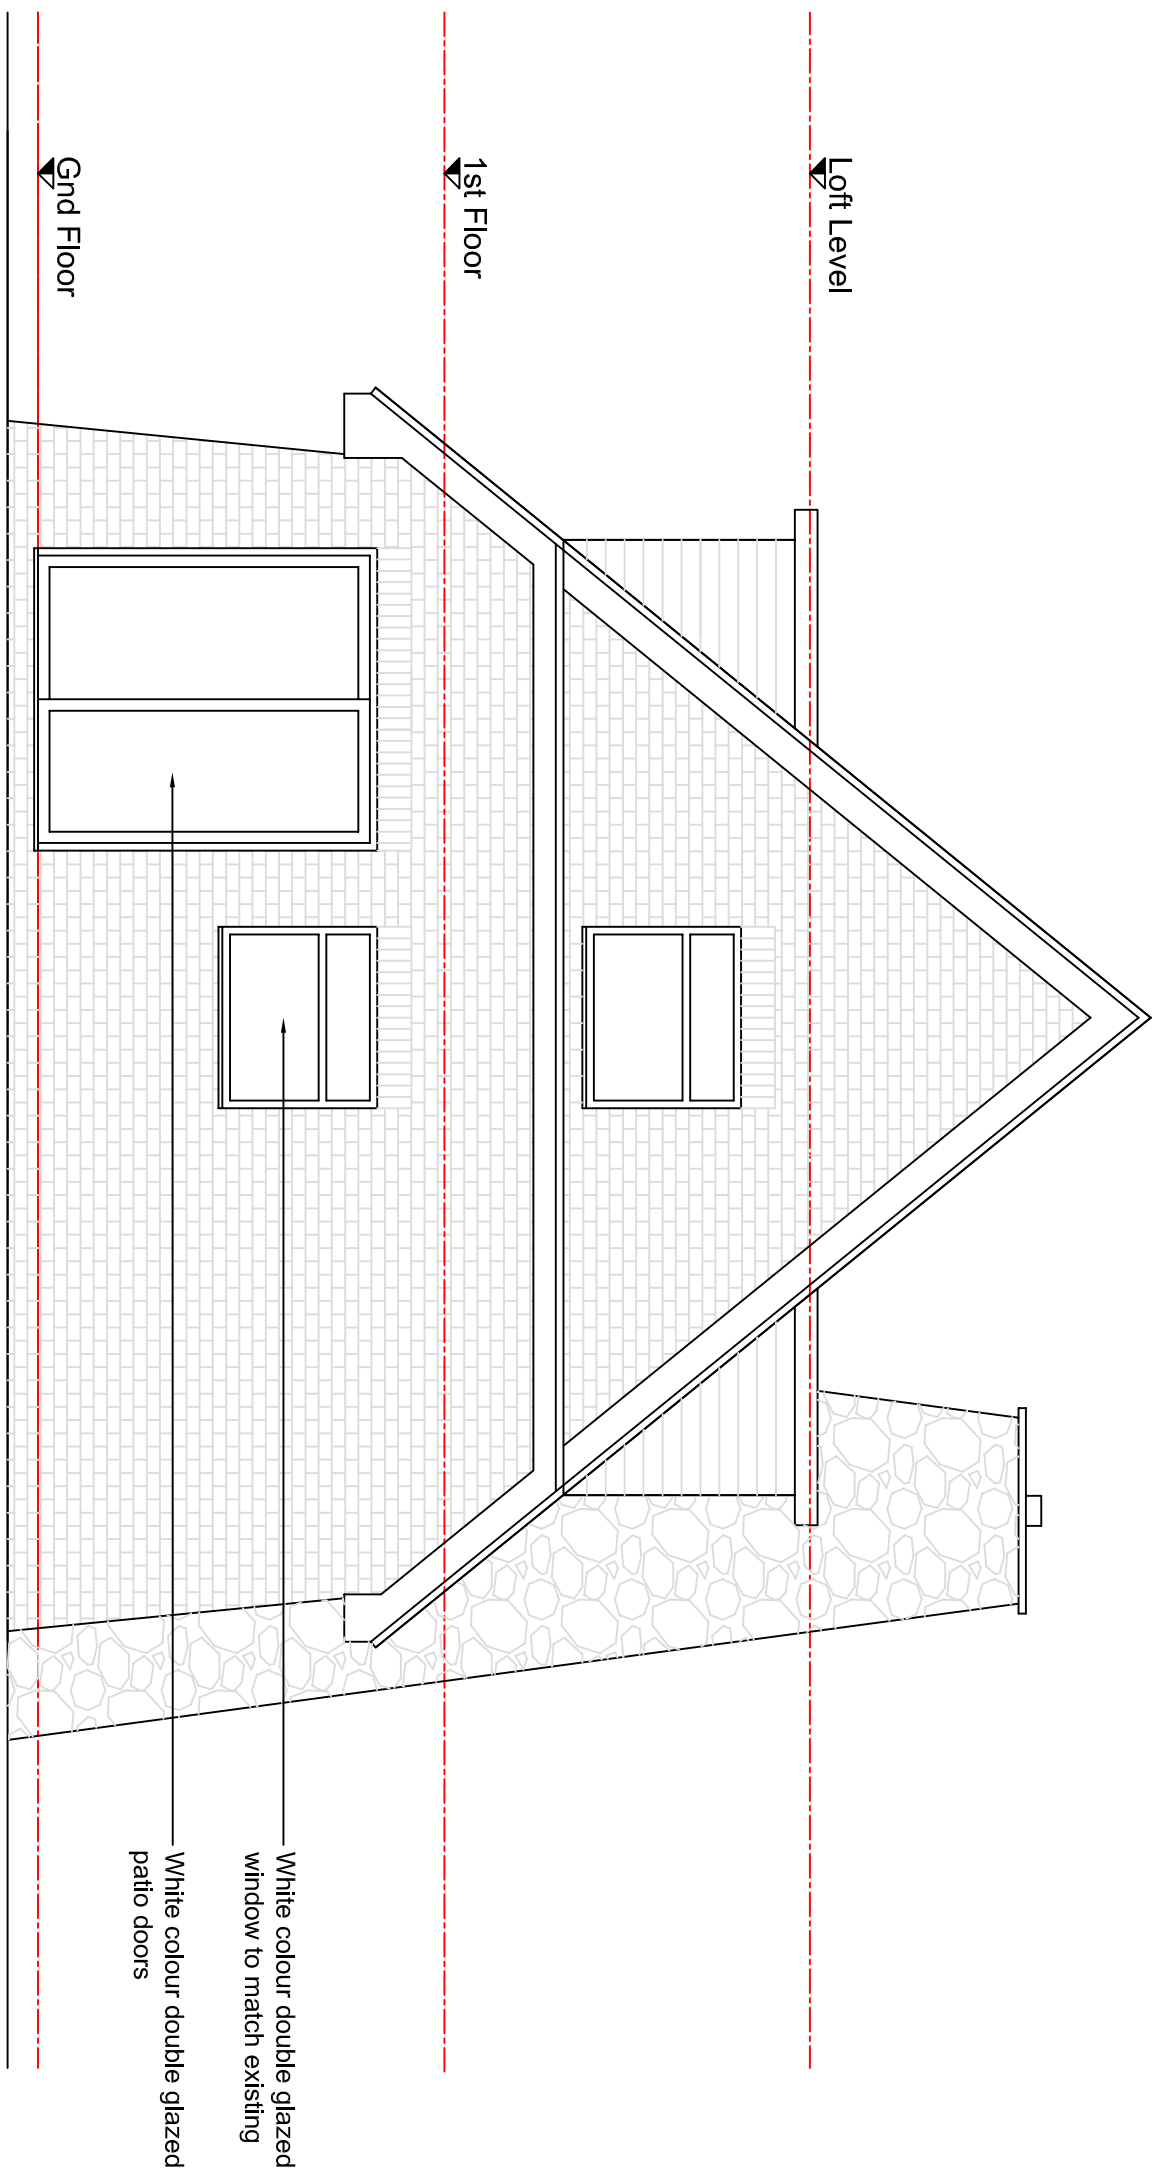


PROPOSED SIDE ELEVATION
1:50

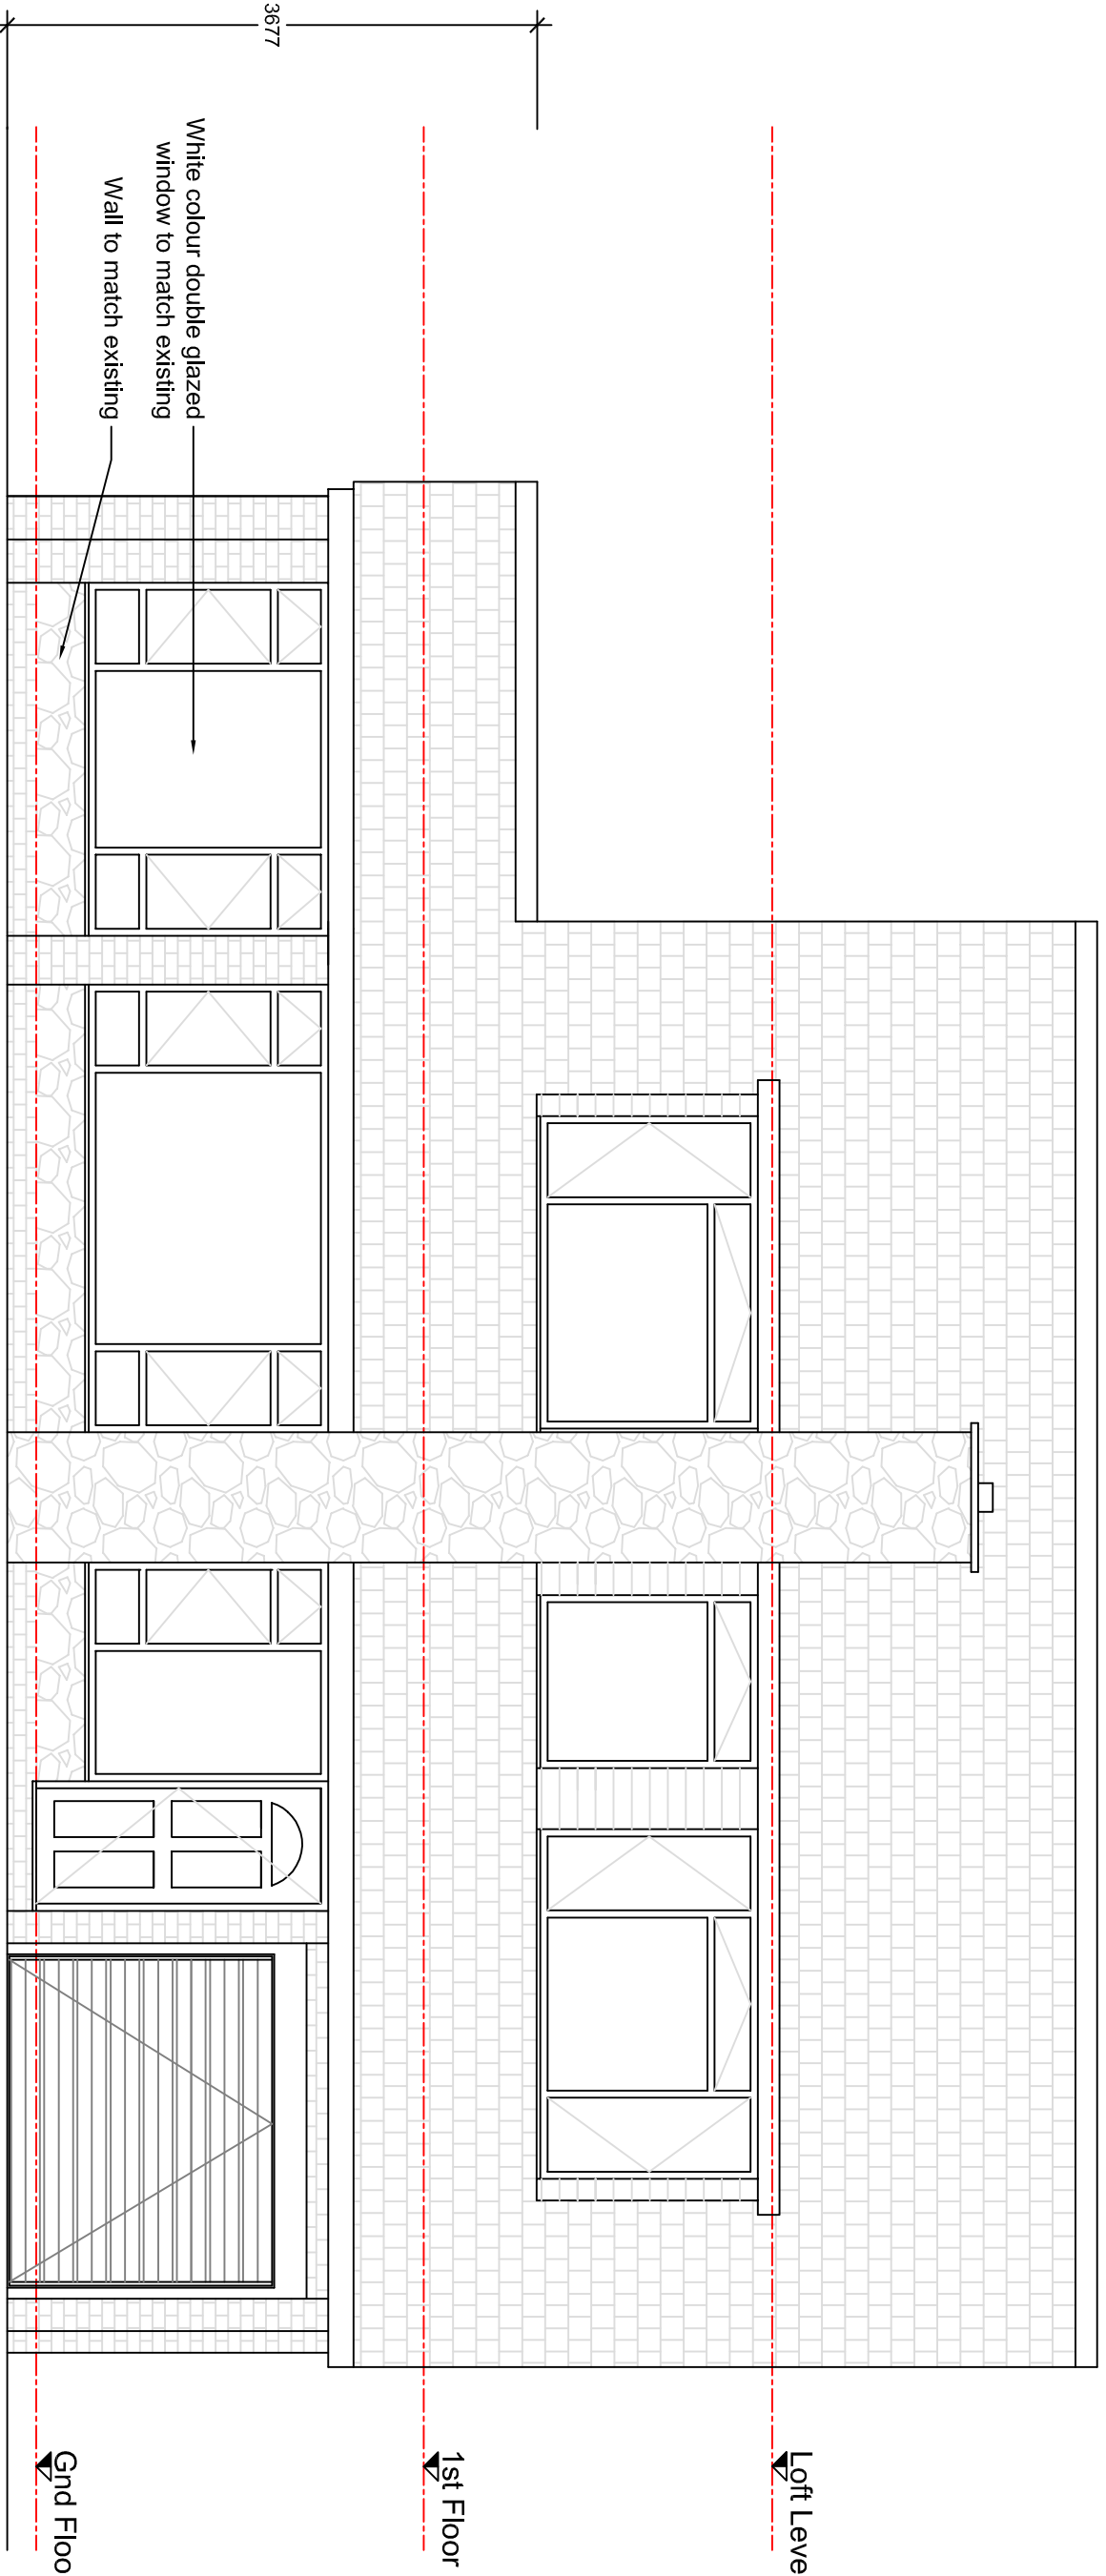

PROPOSED FRONT ELEVATION
1:50

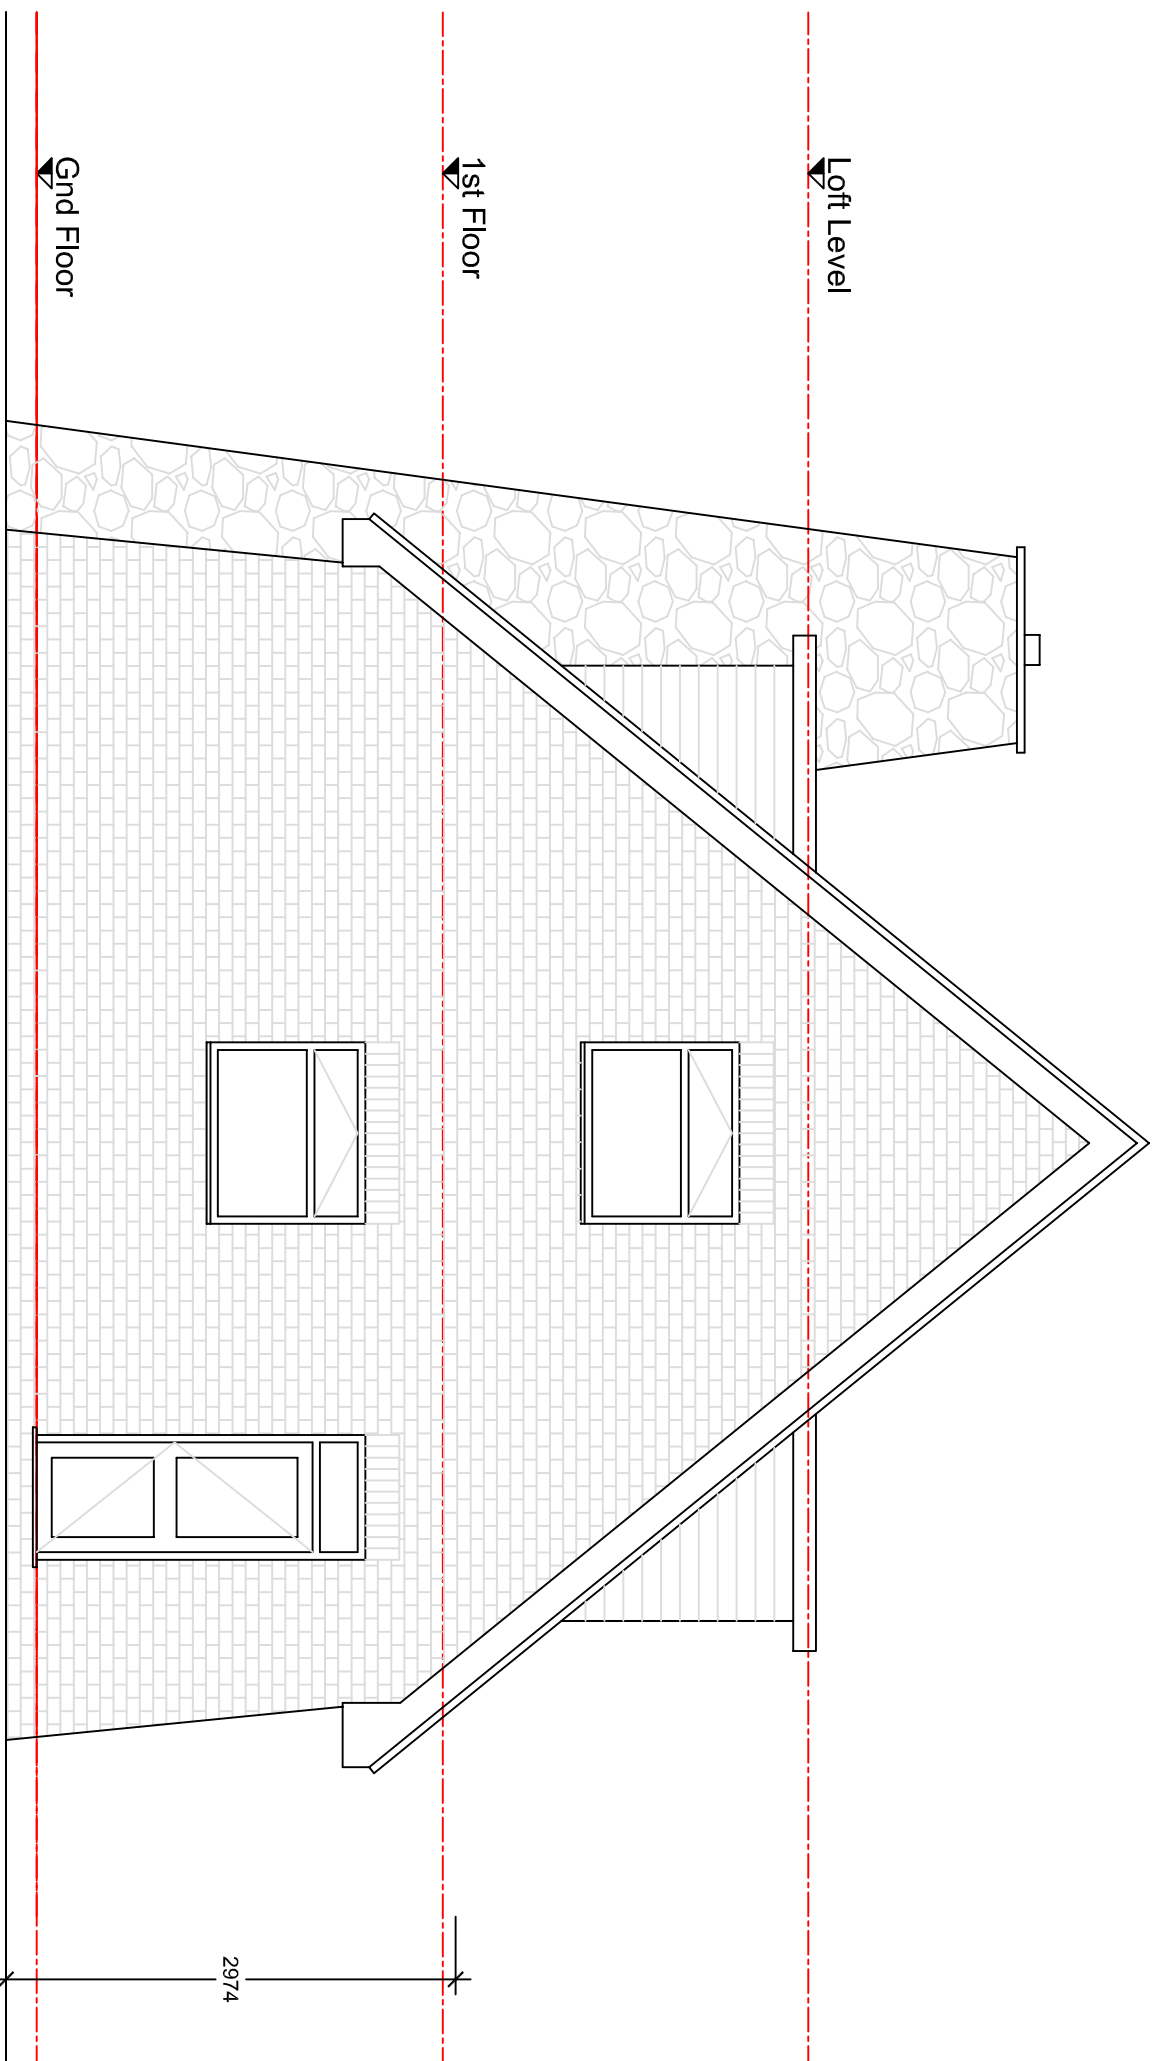

PROPOSED SIDE ELEVATION
1:50

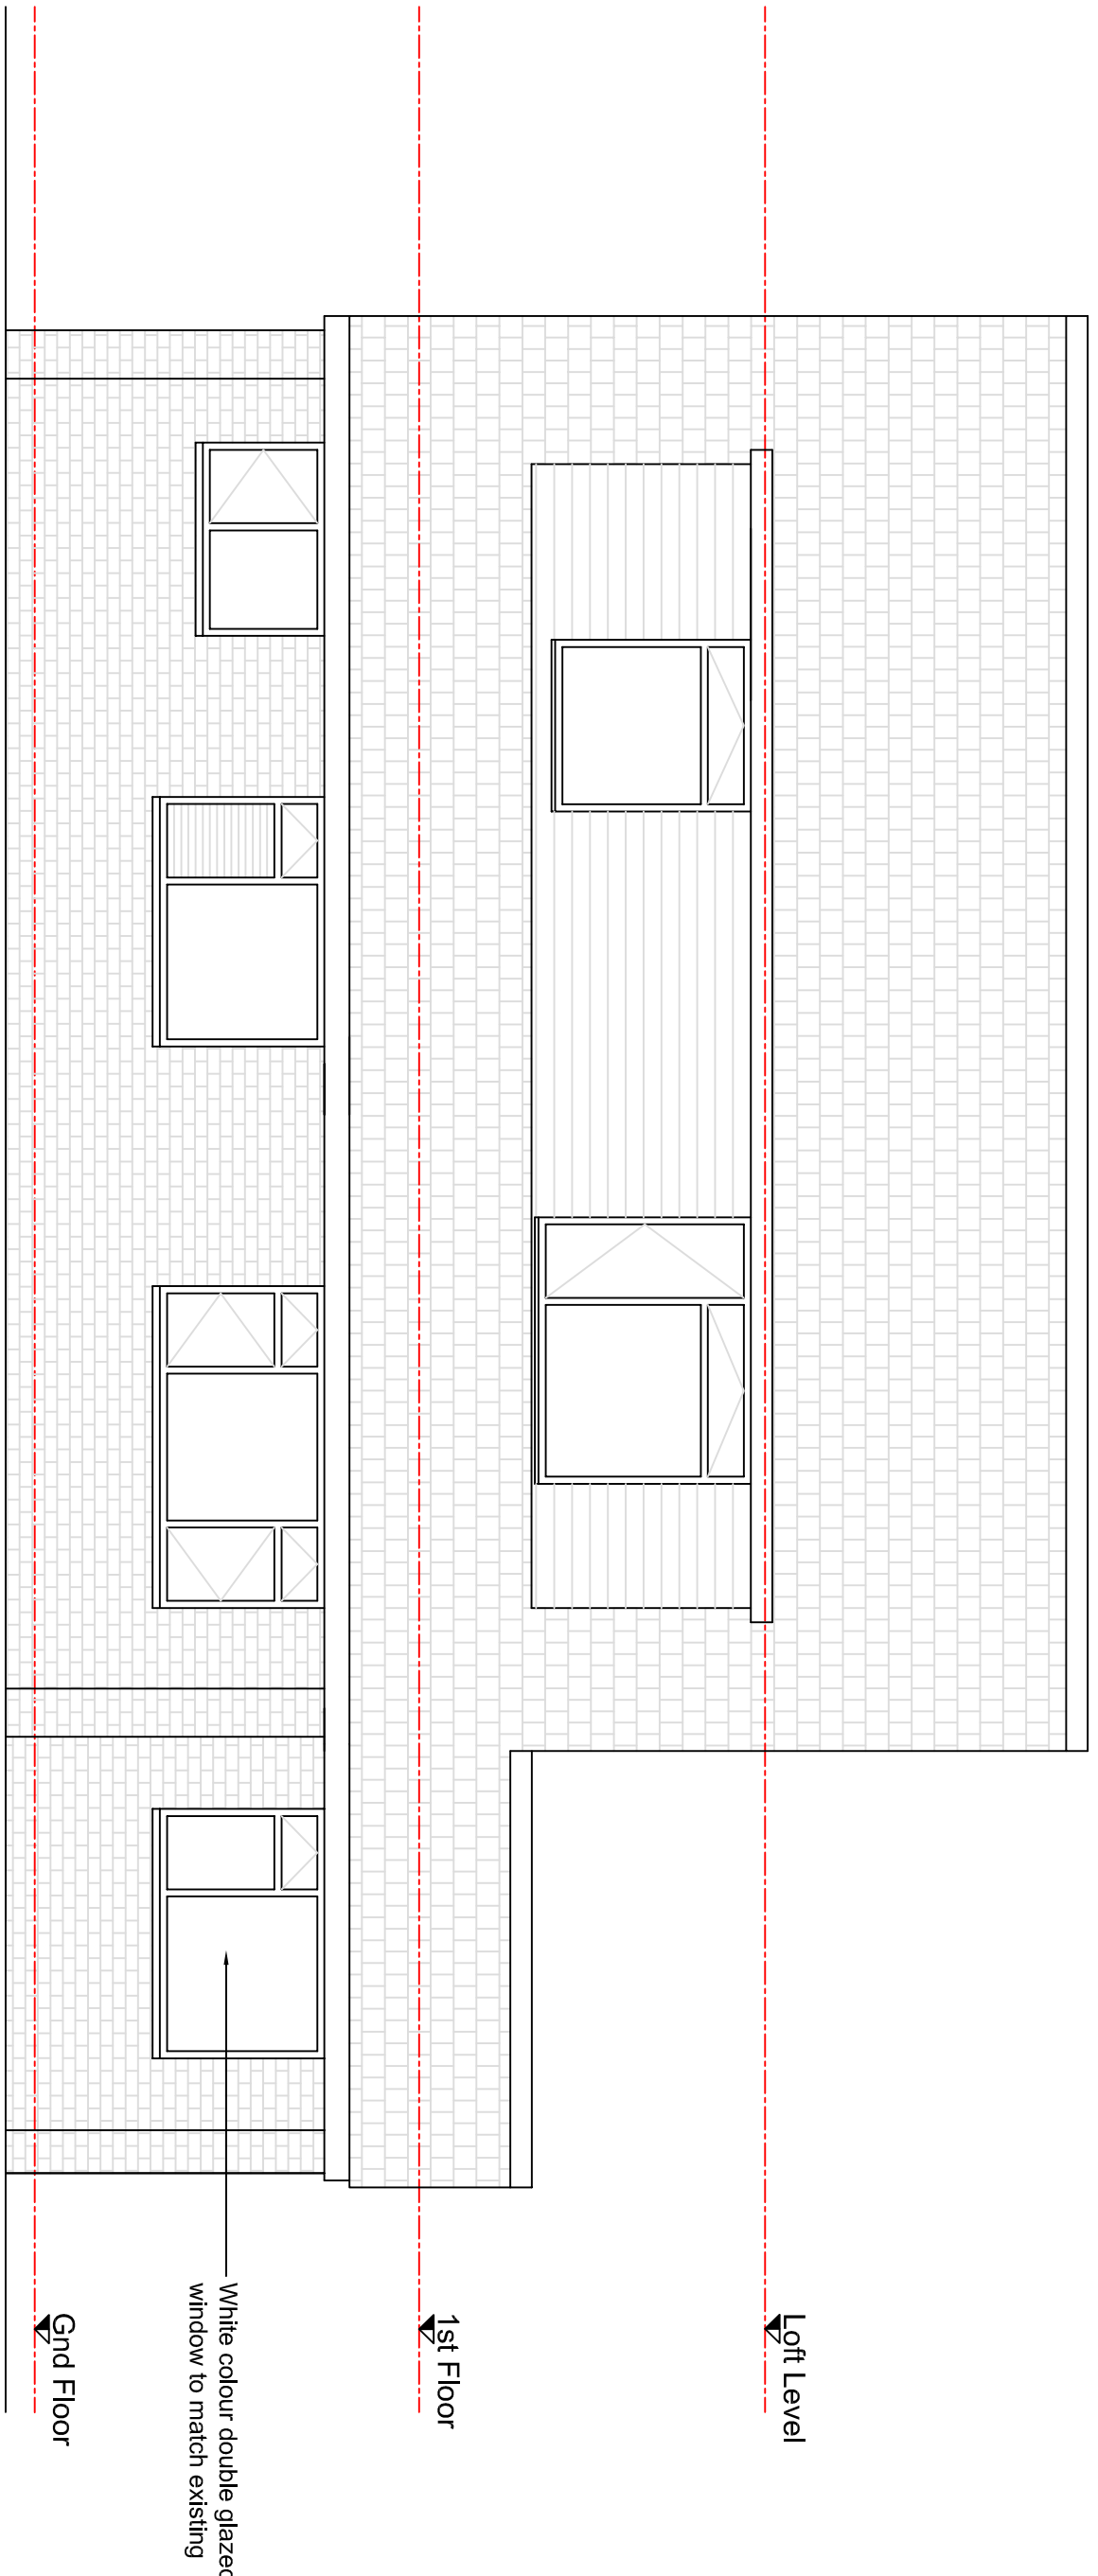

PROPOSED REAR ELEVATION
1:50



REV	DESCRIPTION	DATE
1		
2		
3		
4		
5		
6		
7		
8		
9		
10		

PROJECT	1 THORNHILL ROAD, ICKENHAM MIDDX., UB10 8SF
TITLE	PROPOSED ELEVATIONS
CLIENT	Mr. and Mrs. N. Knell
SCALE	1 50 04 05 24
DWG. NO.	1525 A1 P02
REVISION	-

REN	3 HAWLTON ROAD, ICKENHAM MIDDX., UB10 8SF
DESIGN & PROJECT	UB10 8SF
MANAGEMENT	01863 461 866 01863 461 871 info@ren.co.uk ren.co.uk