


EXISTING ELEVATIONS


This drawing is prepared for the proposed project only. The information herein is for informational purposes only and should not be used for any other purpose without the written consent of the architect. The architect shall not be responsible for any errors or omissions in this drawing or for any consequences arising therefrom. The architect shall not be responsible for any construction or other actions taken in reliance on this drawing without the architect's written consent.

LEGEND:


CONSTRUCTION NOTES:

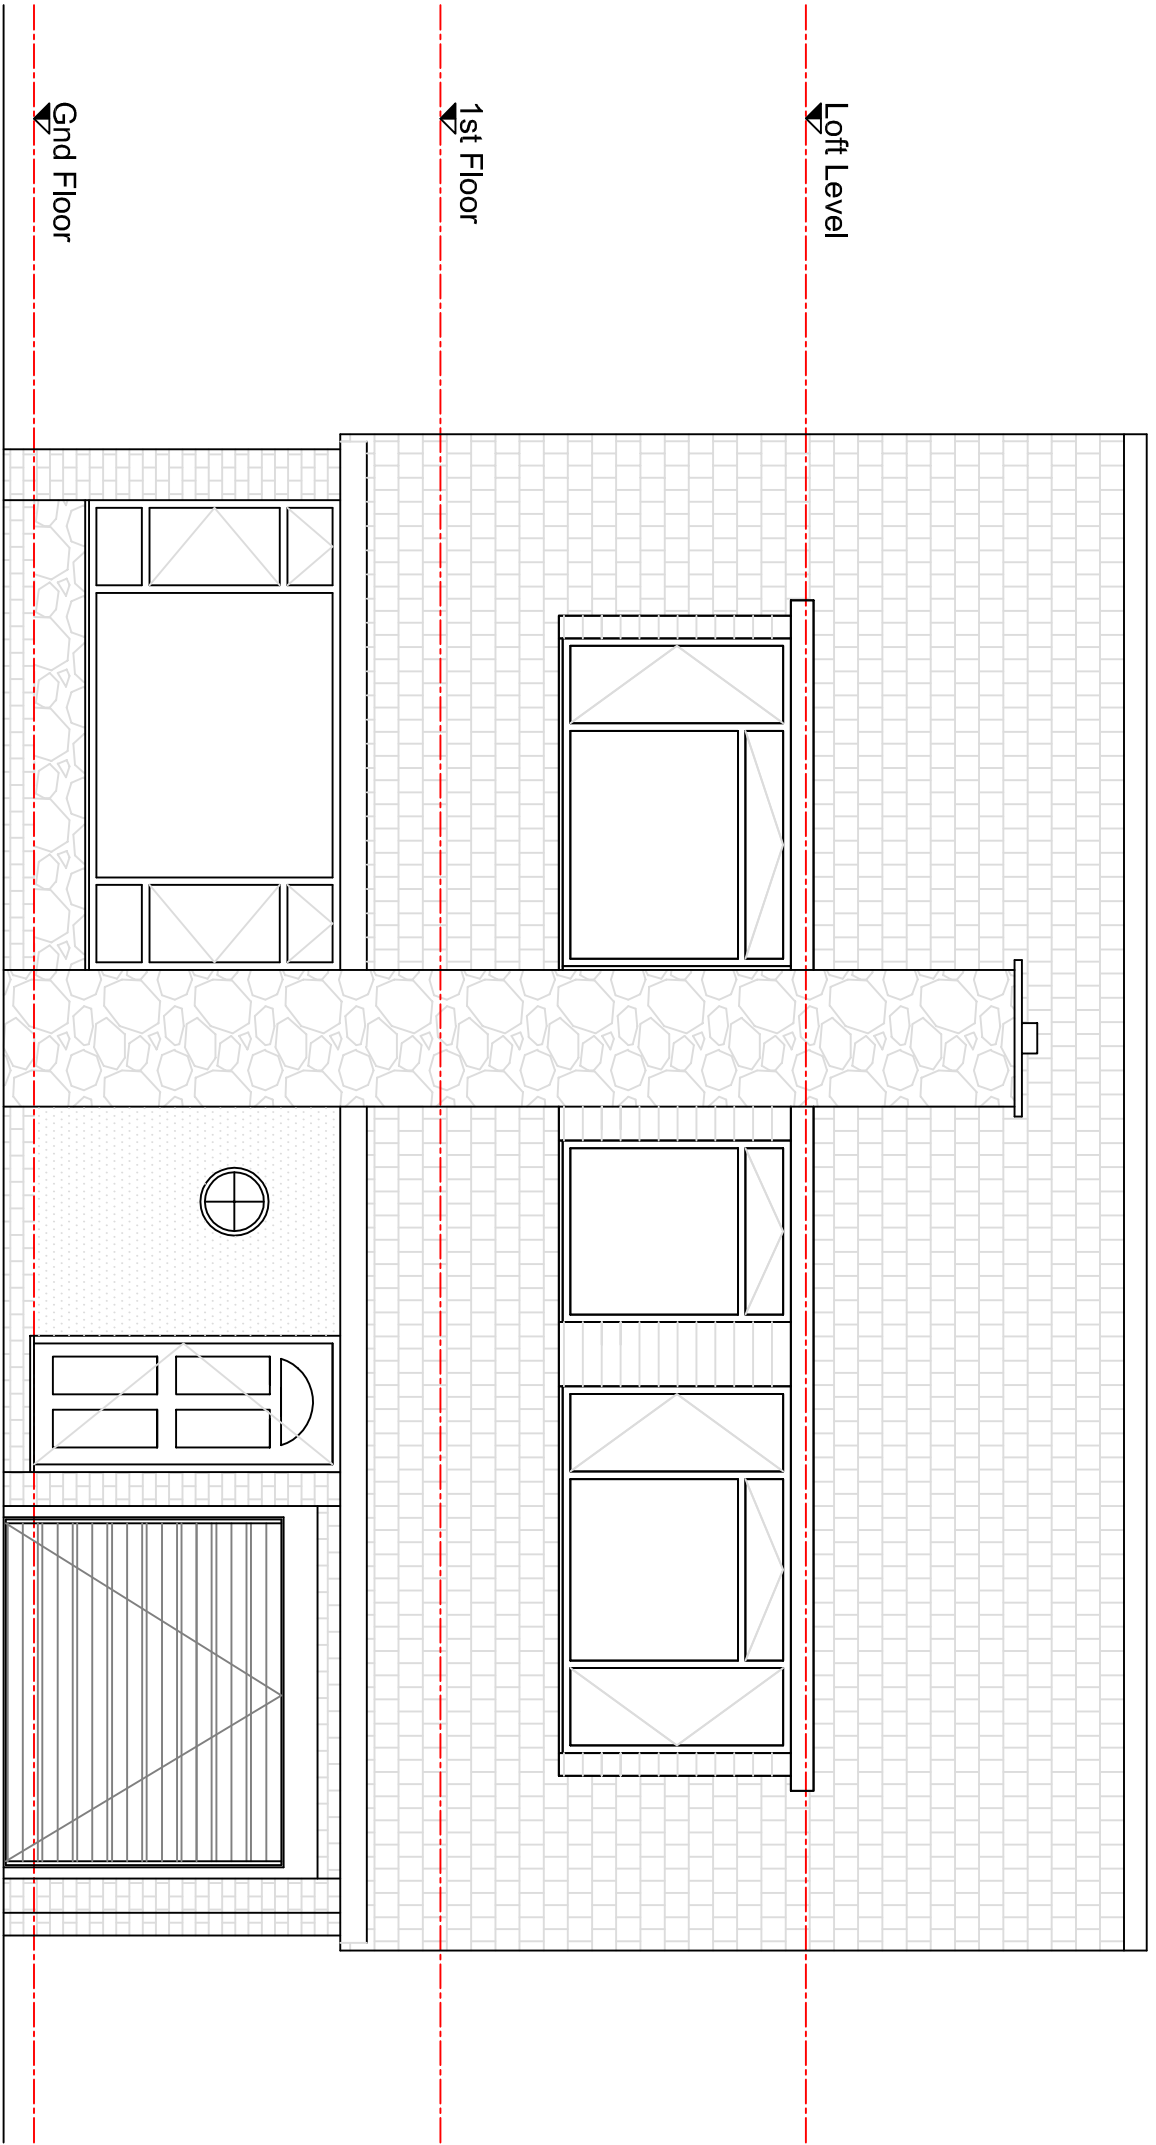


EXISTING FRONT ELEVATION
1:50

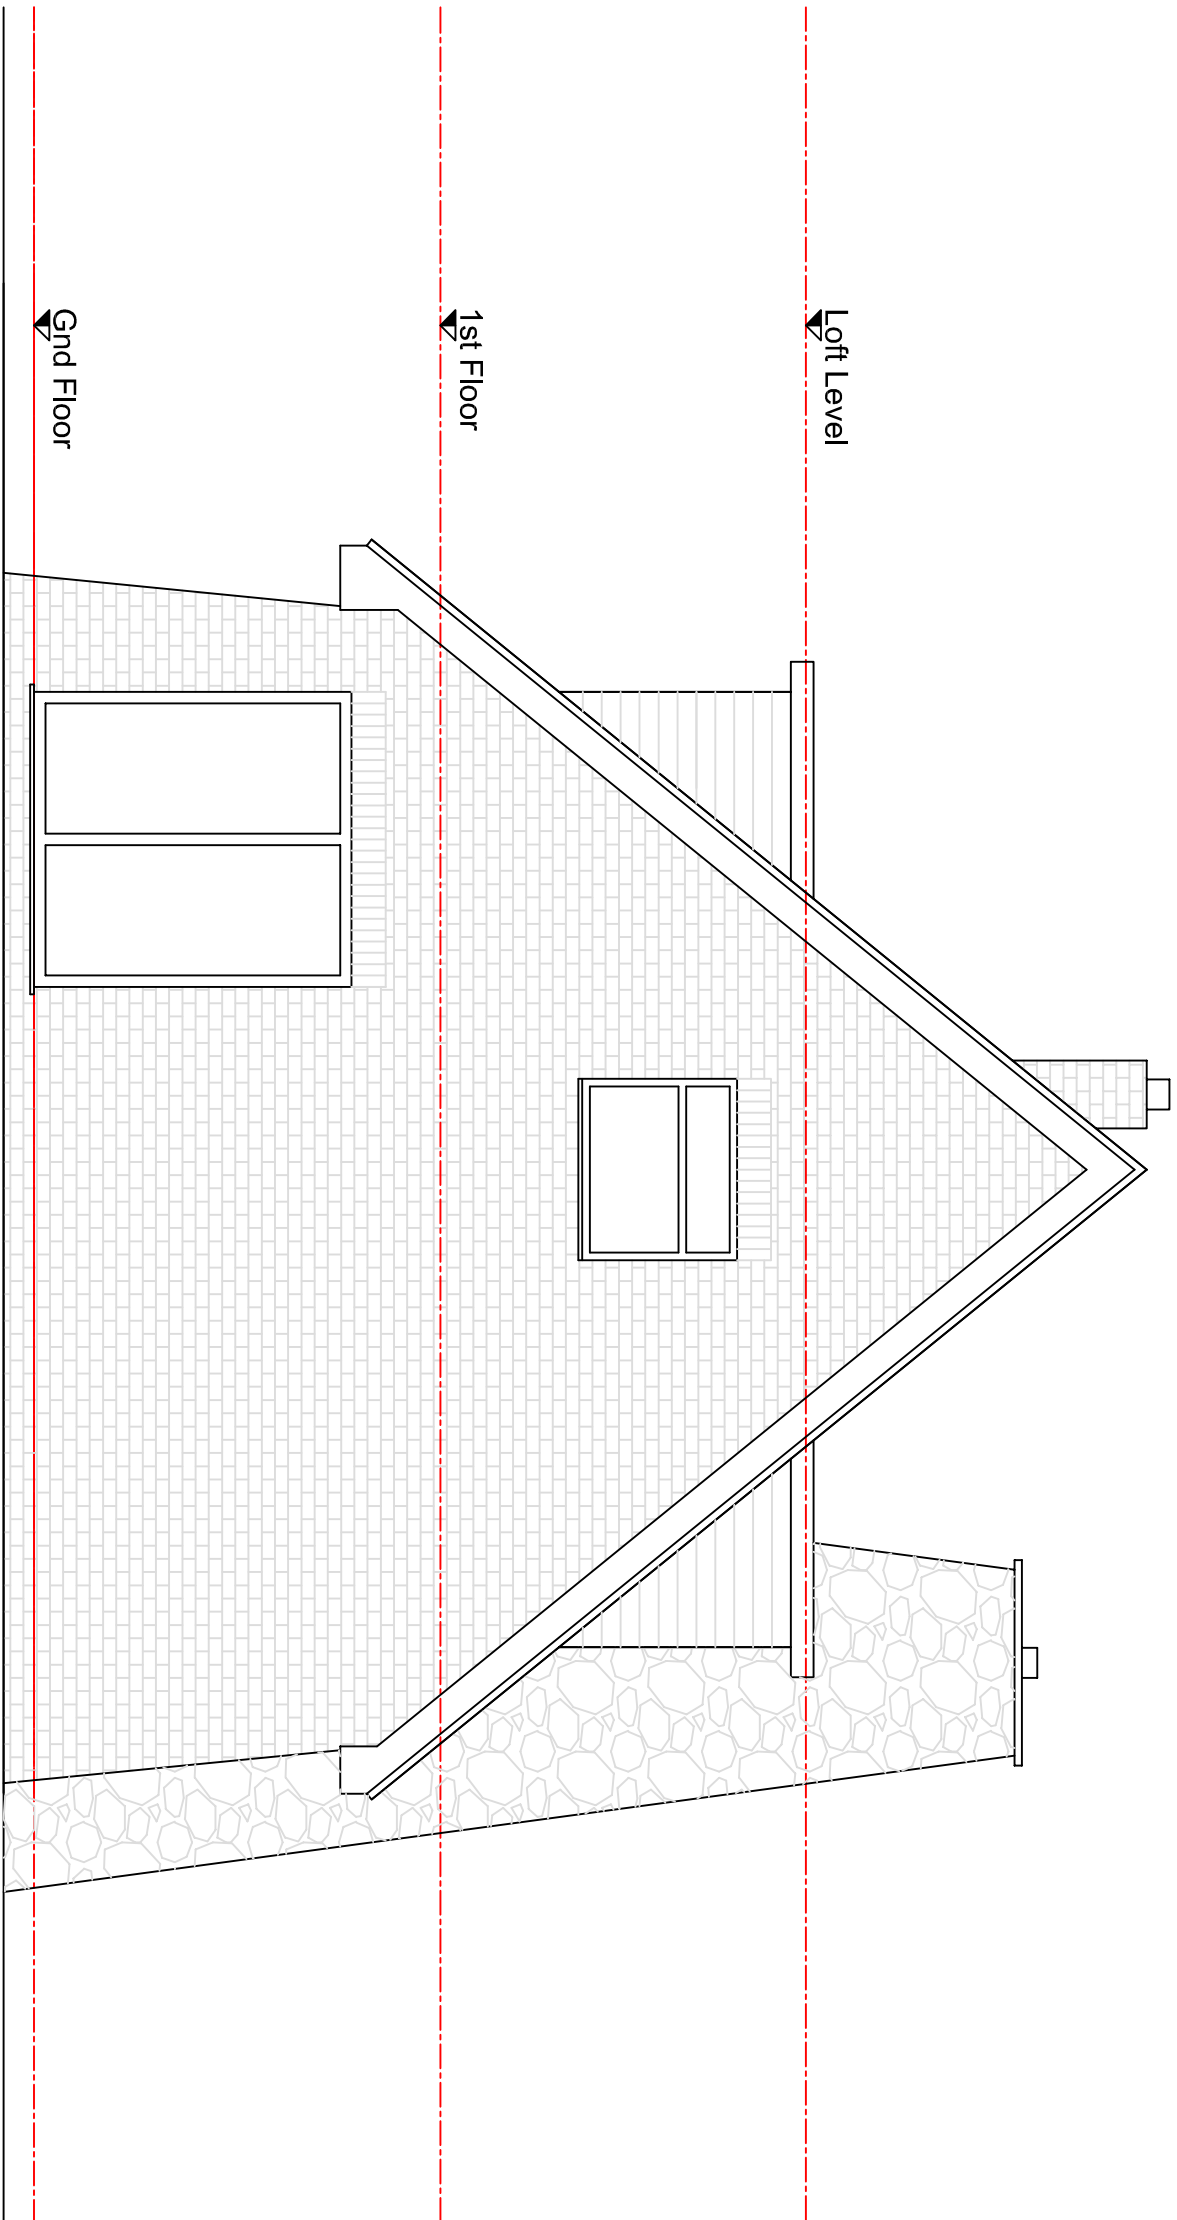

EXISTING SIDE ELEVATION
1:50

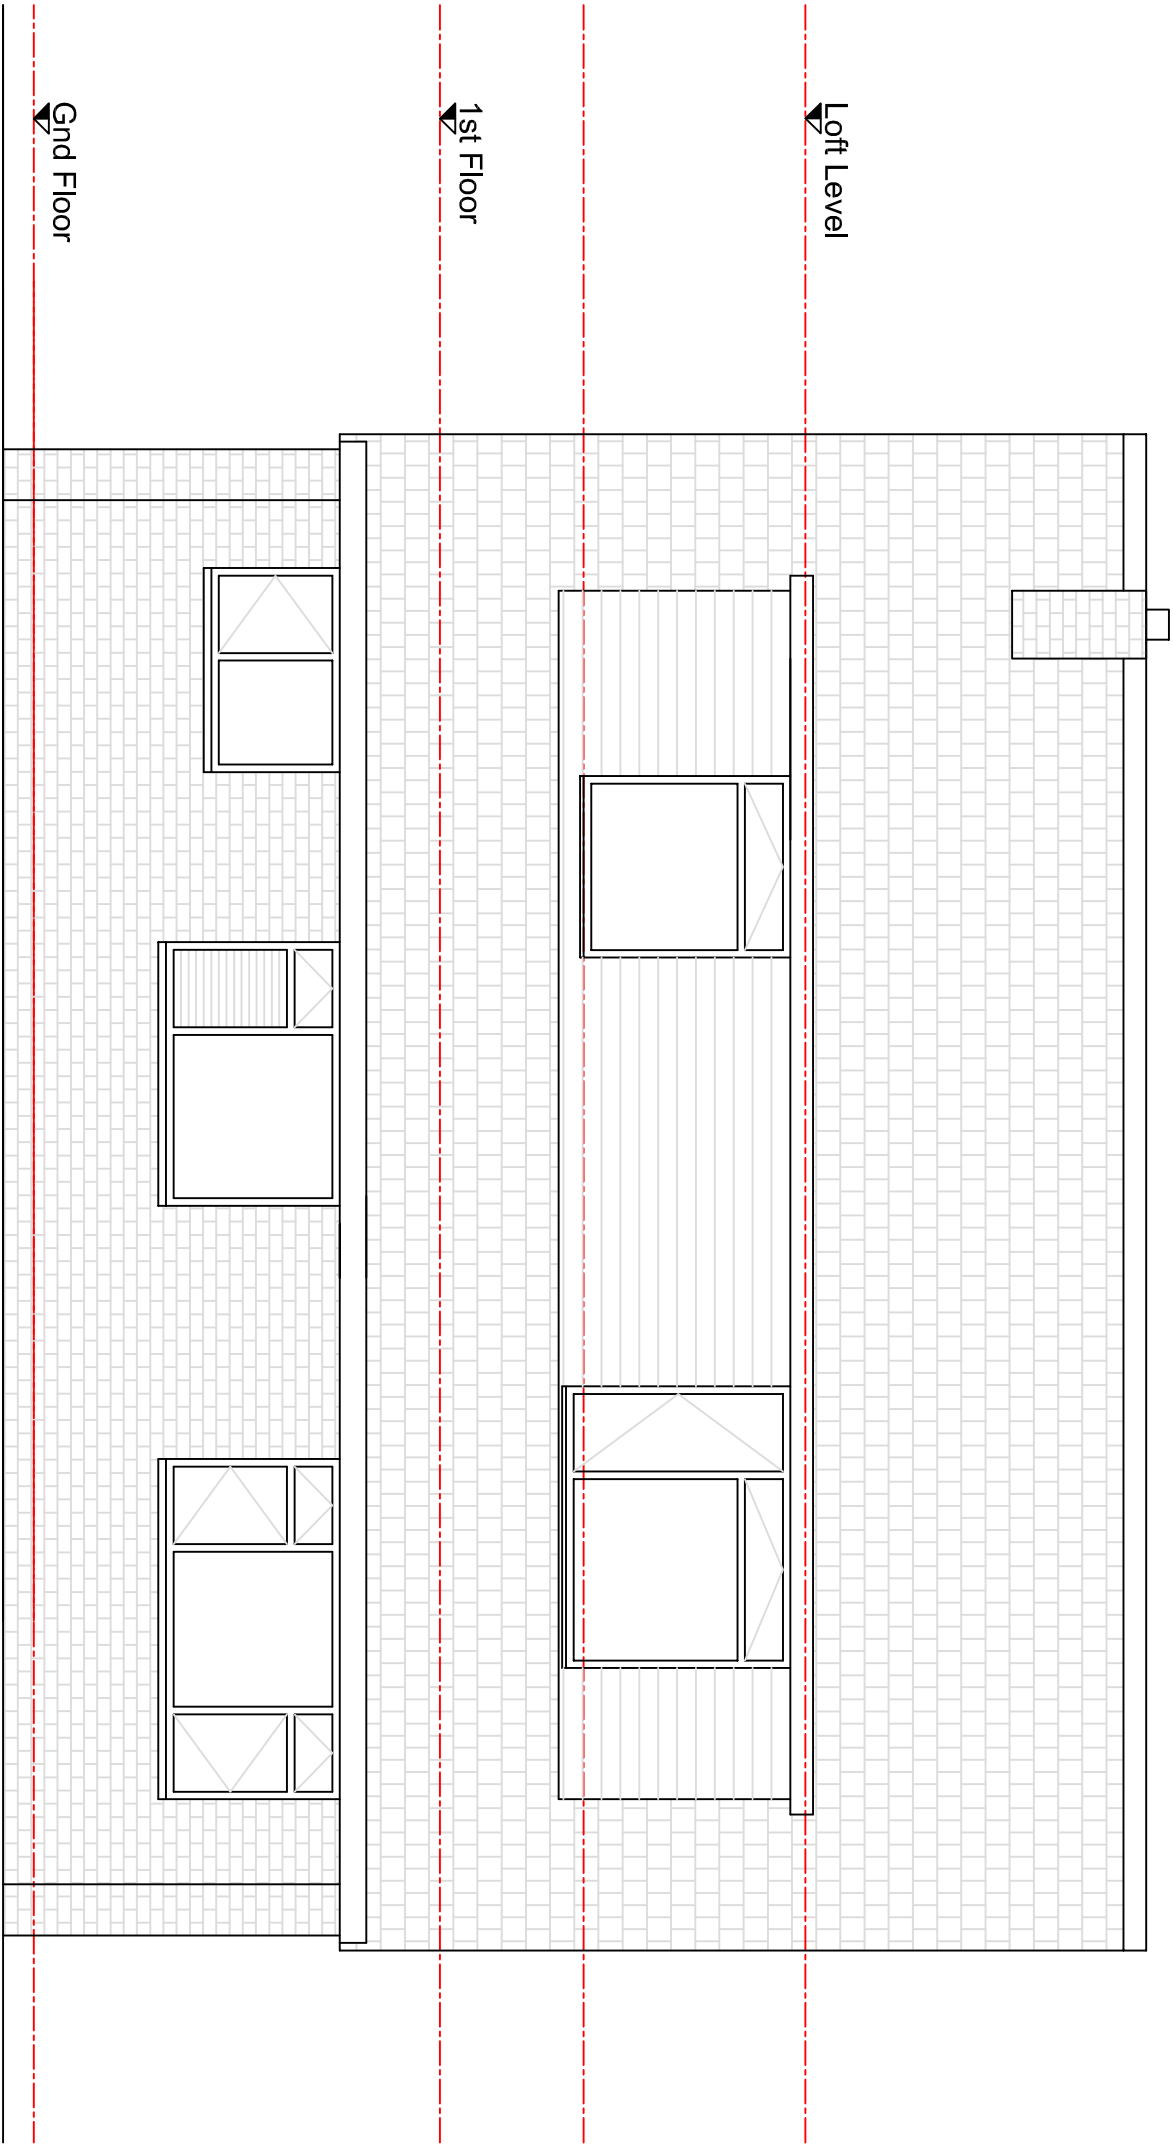

EXISTING REAR ELEVATION
1:50

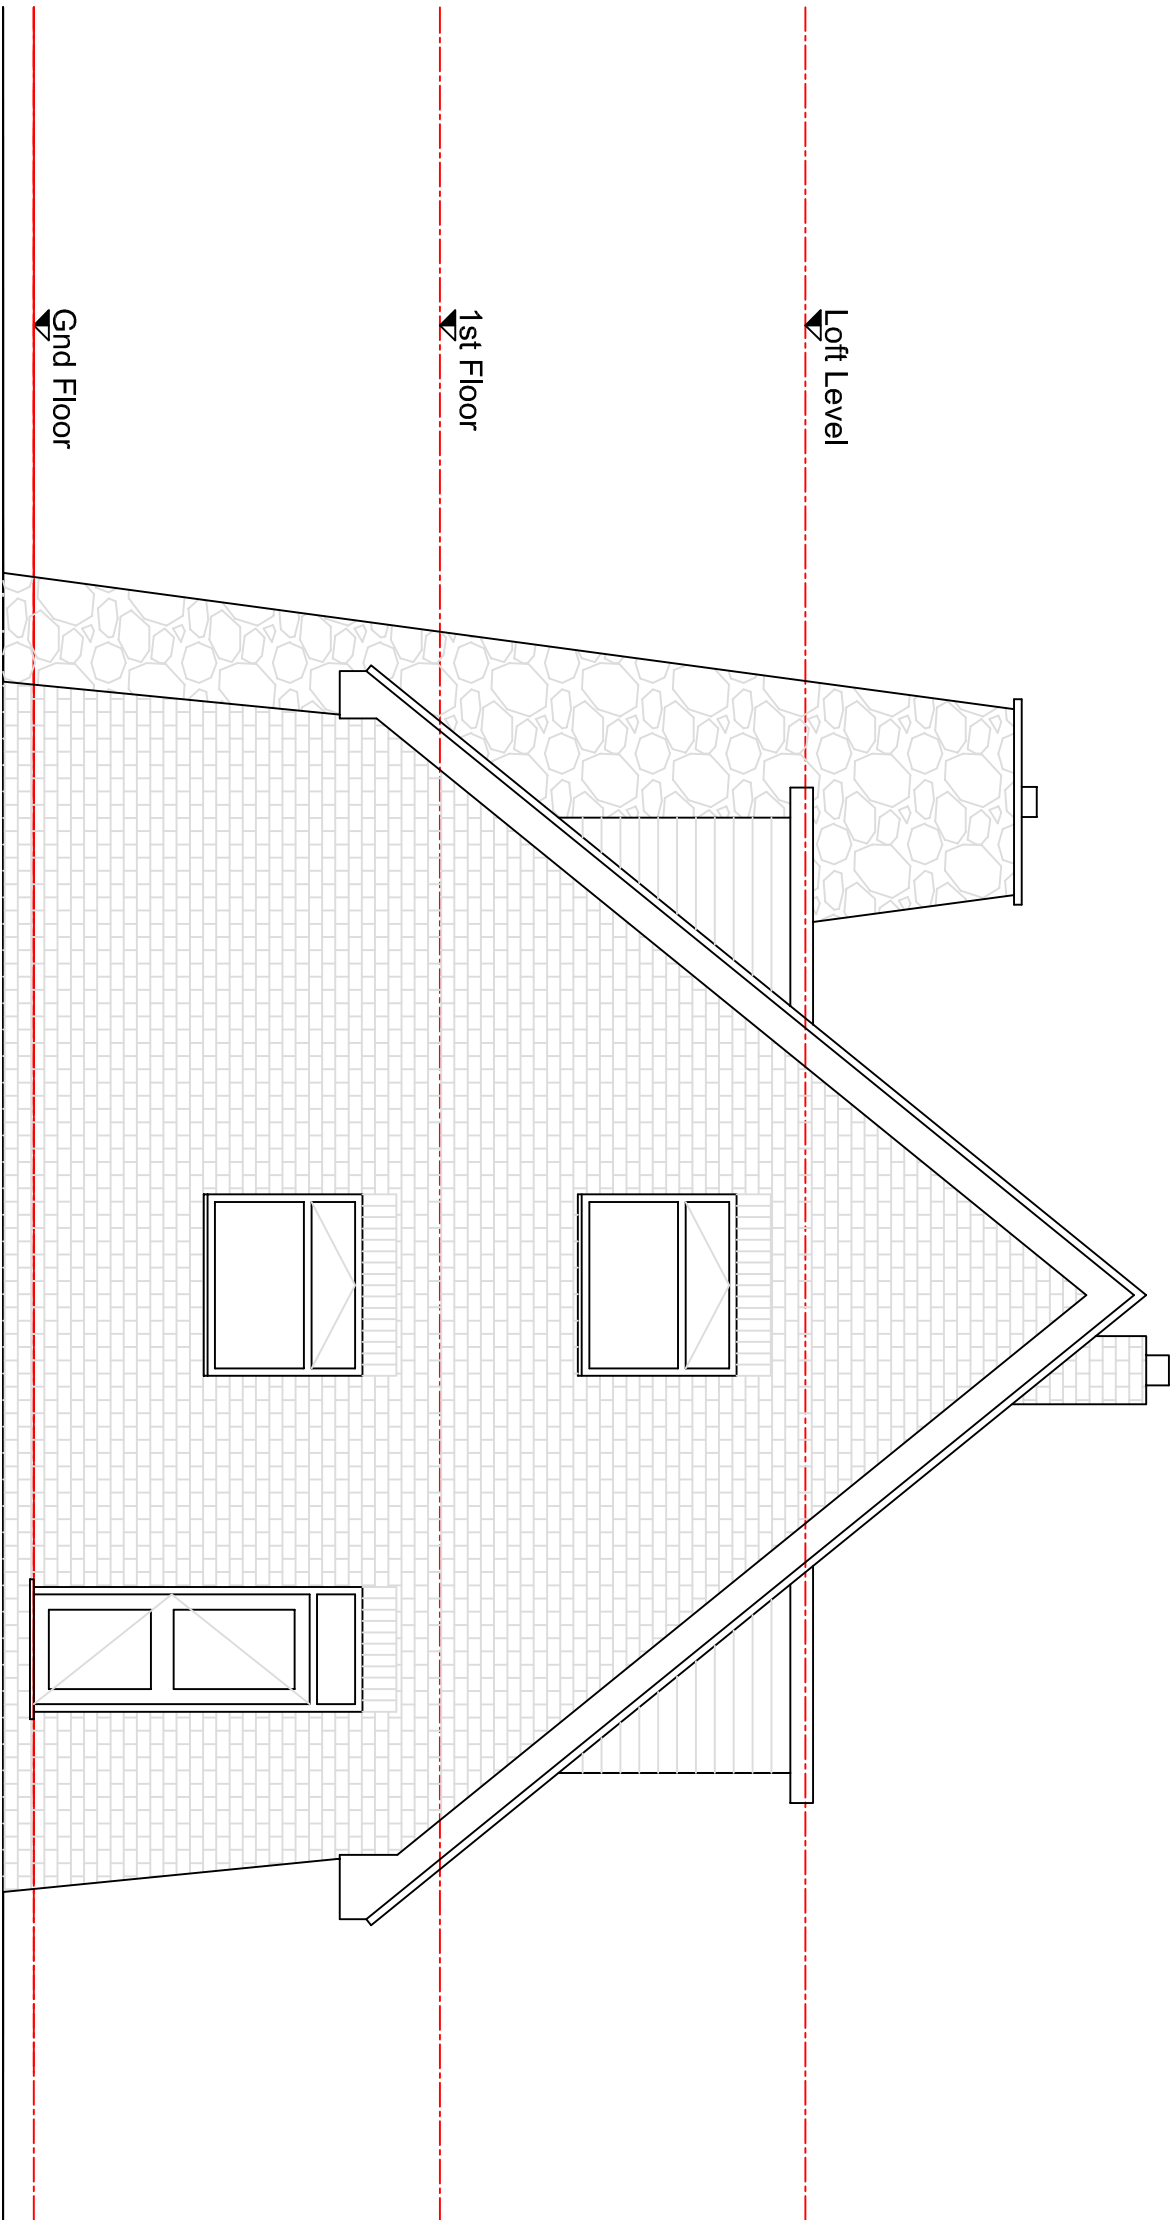

EXISTING SIDE ELEVATION
1:50



REV	DESCRIPTION	DATE
1	1	1
2	2	2
3	3	3
4	4	4
5	5	5
6	6	6
7	7	7
8	8	8
9	9	9
10	10	10
11	11	11
12	12	12
13	13	13
14	14	14
15	15	15
16	16	16
17	17	17
18	18	18
19	19	19
20	20	20
21	21	21
22	22	22
23	23	23
24	24	24

PROJ	DESCRIPTION
1	1 THORNHILL ROAD, ICKENHAM, MIDDY, UB10 8SF

TITLE	EXISTING ELEVATIONS
-------	---------------------

CLIENT	Mr. and Mrs. N. Knell
--------	-----------------------

SCALE	DATE
1	50
2	04
3	05
4	24

DWG. NO.	REVISION
1525	A1
SU03	-

3 HAWKTON ROAD, ICKENHAM, MIDDY, UB10 8SF	01868 461 866
RENDERING & PROJECT	188 344
MANAGEMENT	re:rendering@icad.com