


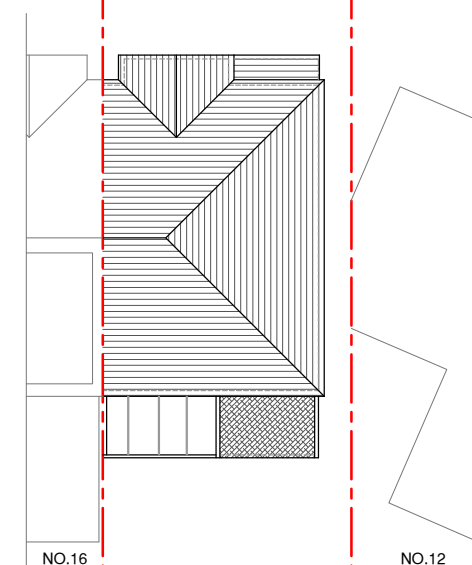


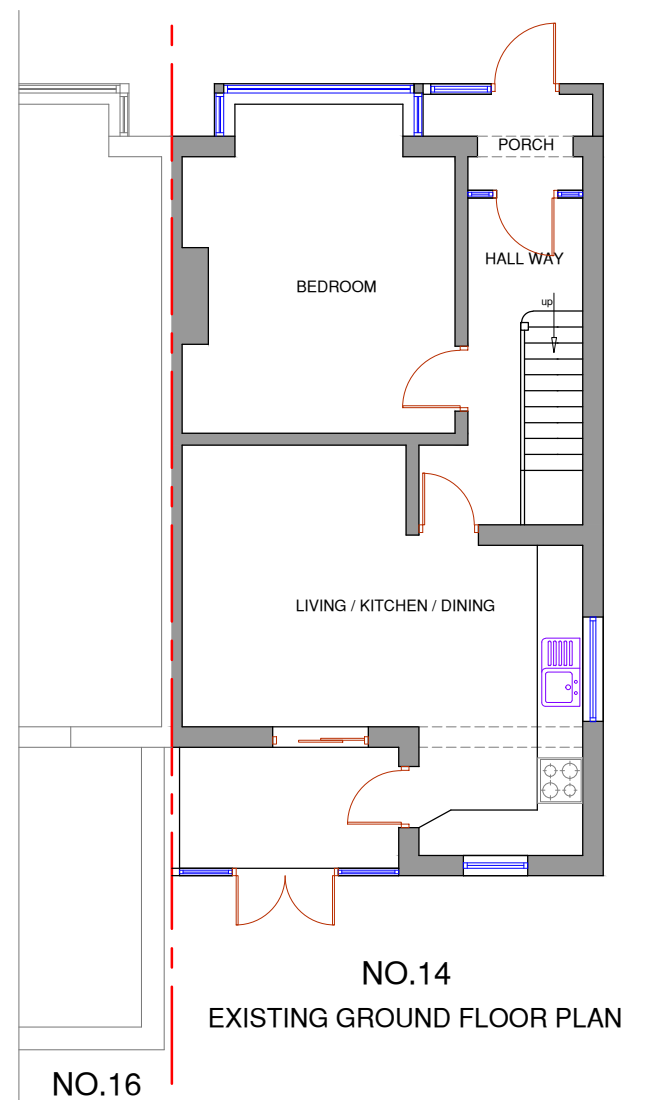


NO: 14
EXISTING
SITE PLAN
SCALE - 1:200

 

NO.14
EXISTING GROUND FLOOR PLAN


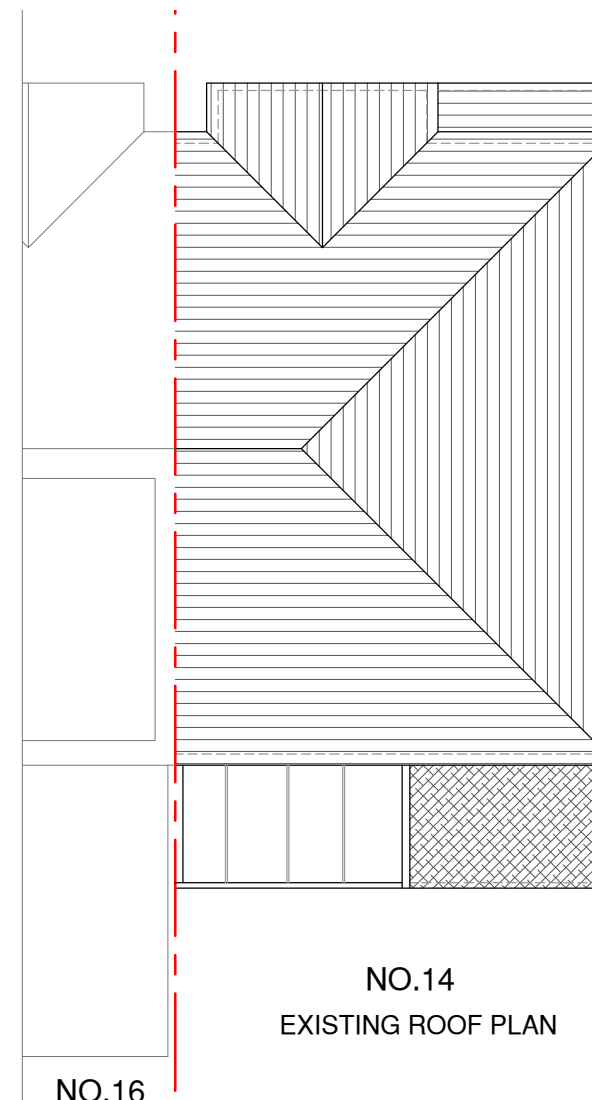


NO.14
EXISTING ROOF PLAN

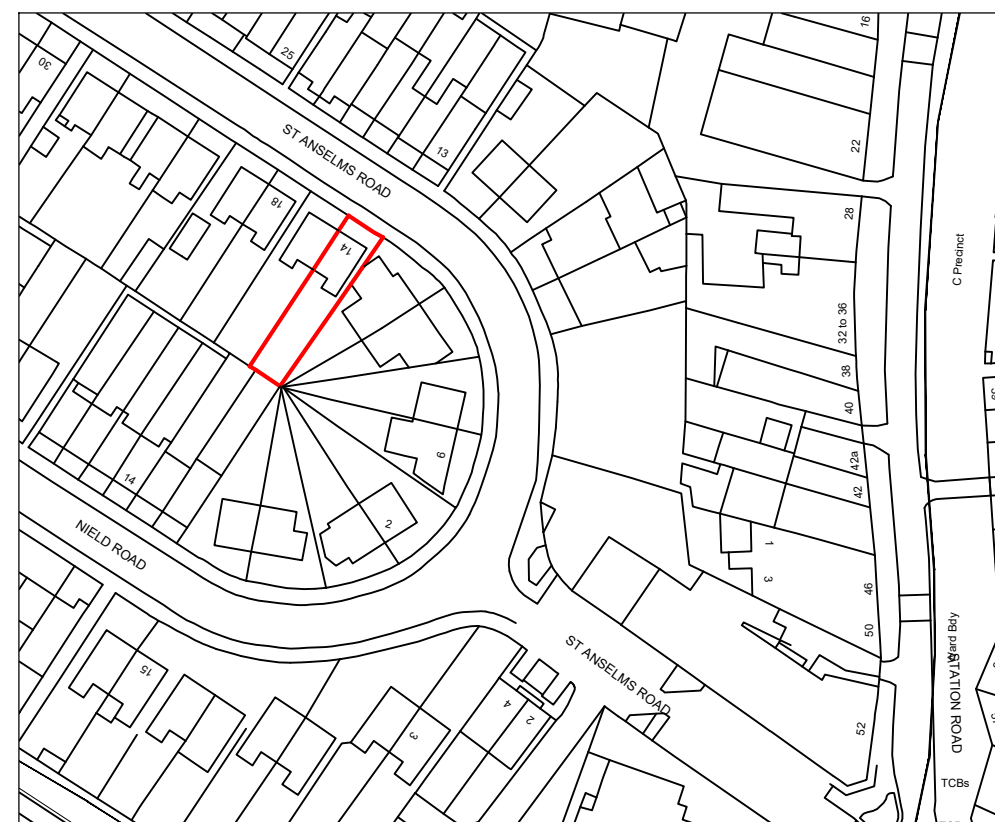

LOCATION PLAN

1 : 1250 SCALE

  

NOTES :

[illegible]

SJR DESIGN LTD.

Client	MRS. ANJANA KARKI
--------	-------------------

Job Title

14 ST. ANSELMS ROAD
HAYES
UB3 1SY

Drawing Title
LOCATION / EXISTING SITE AND FLOOR PLANS

Scale: 1 : 100/ 200 / 1250 (A3)

Date: JUNE 2022

Checked by:	Drawn by: RS
-------------	--------------

Drg No.
TP/558/01

Rev.