






EXISTING REAR ELEVATION

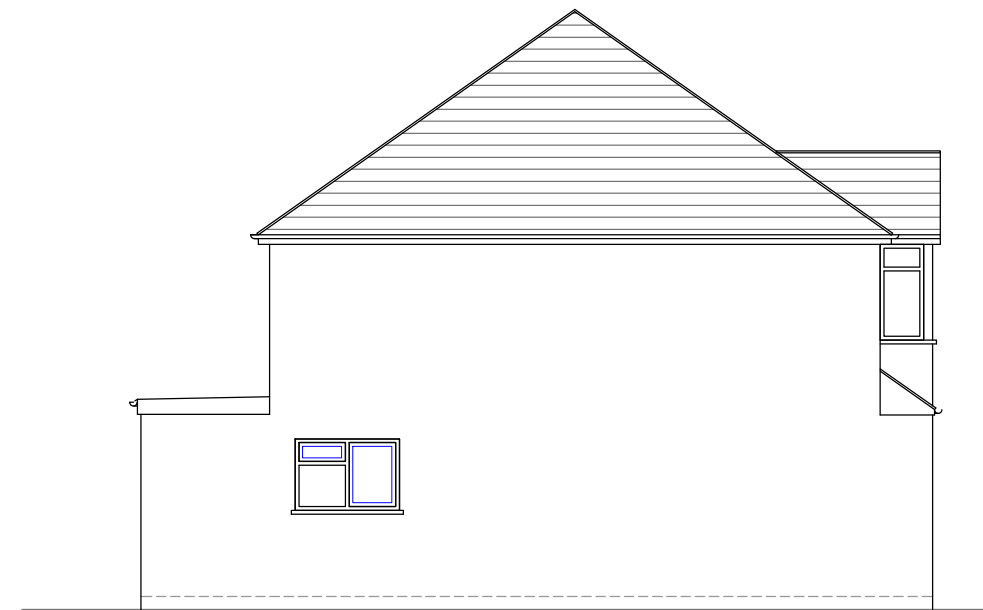

NO.14
EXISTING SIDE ELEVATION

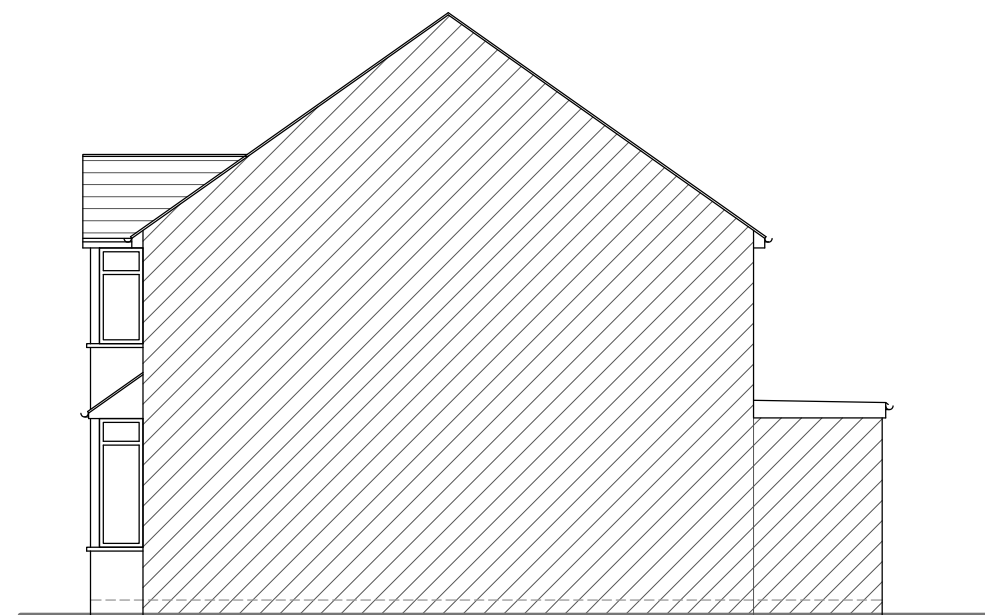

NO.14
EXISTING SIDE ELEVATION

 

NOTES :

[illegible]

SJR DESIGN LTD.

Client MRS. ANJANA KARKI

Job Title

14 ST. ANSELMS ROAD
HAYES
UB3 1SY

Drawing Title
EXISTING ELEVATIONS

Scale: 1 : 100 (A3)

Date: JUNE 2022

Checked by:		Drawn by: RS	H
-------------	--	--------------	---

Drg No. TP/558/02	Rev.
----------------------	------