


MICHAEL OAKES ARCHITECTS LTD.


Michael Oakes (Director) B.A. Hons Arch. Dipl. Arch. Registered Architect

REGISTERED ARCHITECTS, DESIGNERS + ILLUSTRATORS

Telephone: 01895 235089 - E-mail: michaeloakesarchitect@googlemail.com

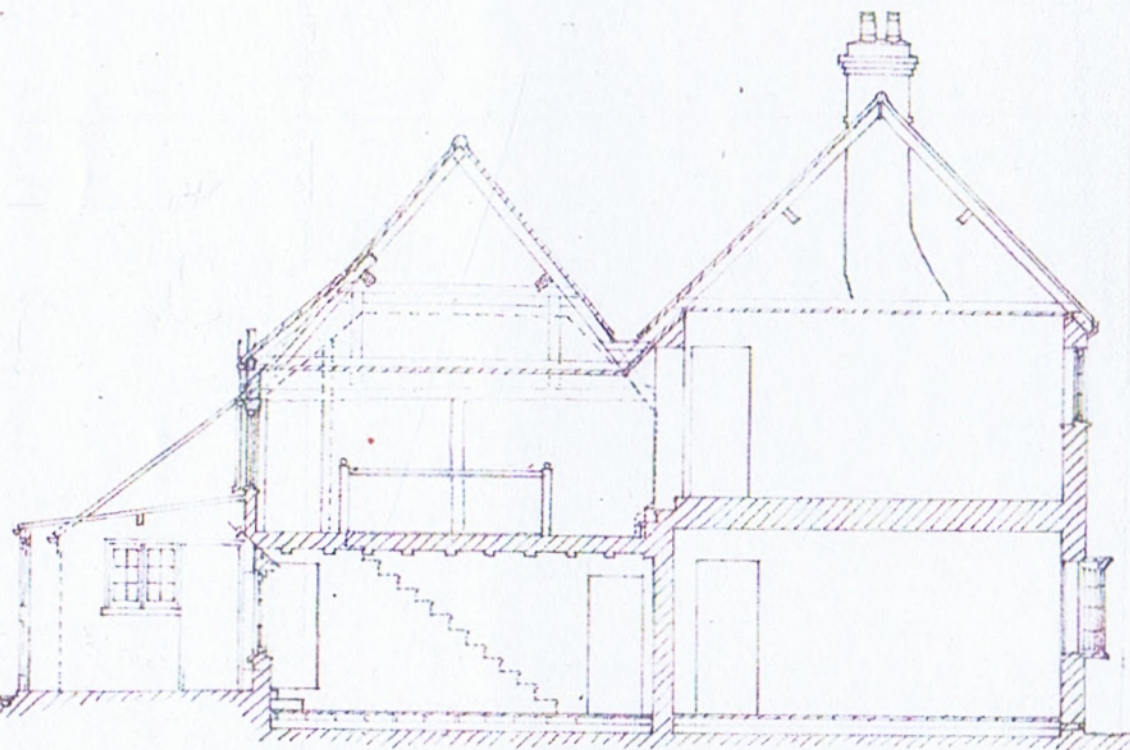

as existing, section.

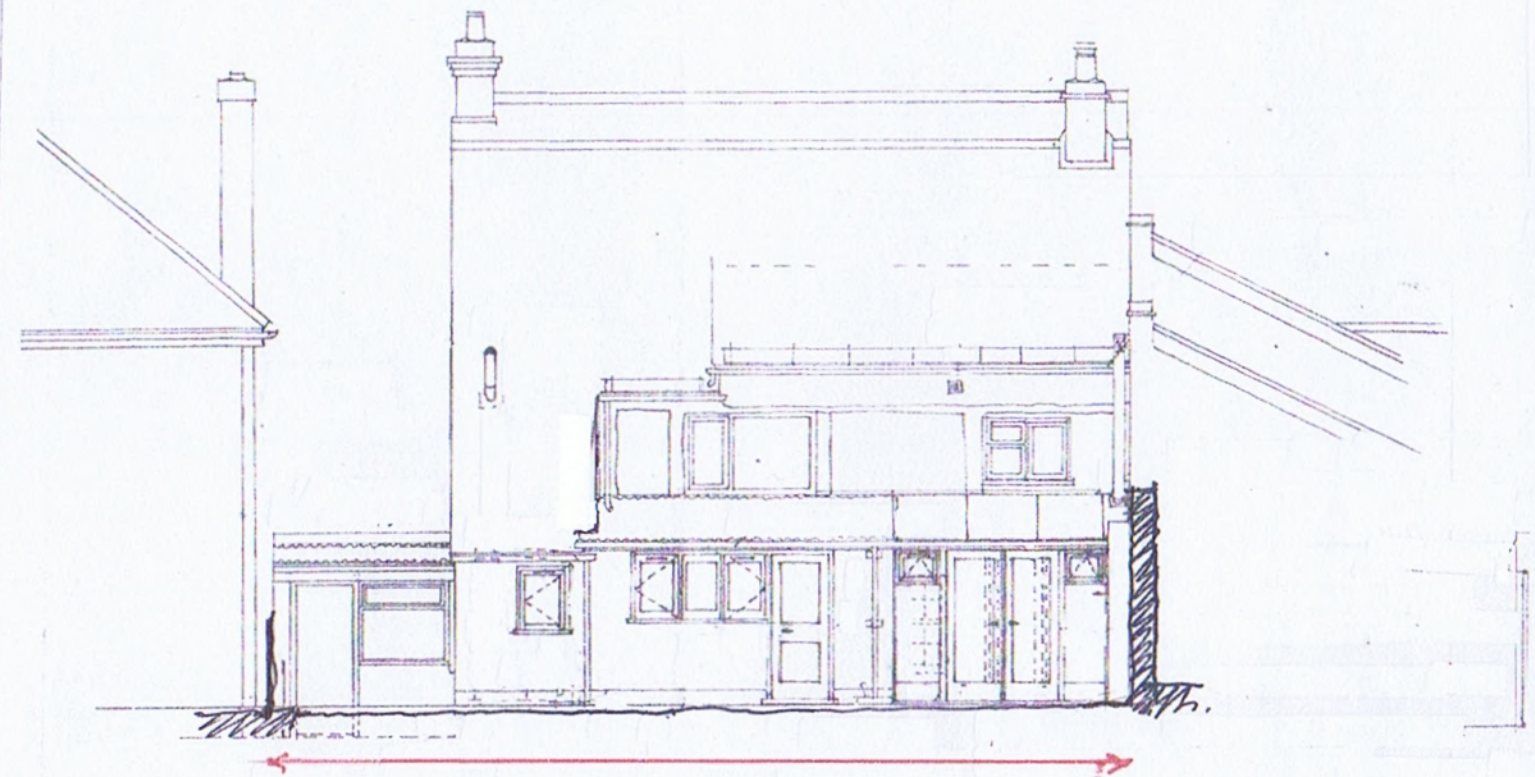

as existing, rear elevation.

0 1 2 3 4 5 10 metres

proposed necessary rear renewal works - client - J. Bayley February 2022.
at 'Howcroft', High Street, Harmondsworth, UB7 0AQ. scale 1:100 @ A3.

drawing. 2


10 Parkfield Avenue, Hillingdon, Middlesex, UB10 0DF, Great Britain

Company No. 11265142, registered office address as above

MICHAEL OAKES ARCHITECTS LTD.

Michael Oakes (Director) B.A. Hons Arch. Dipl. Arch. Registered Architect

REGISTERED ARCHITECTS, DESIGNERS + ILLUSTRATORS
Telephone: 01895 235089 - E-mail: michaeloakesarchitect@googlemail.com

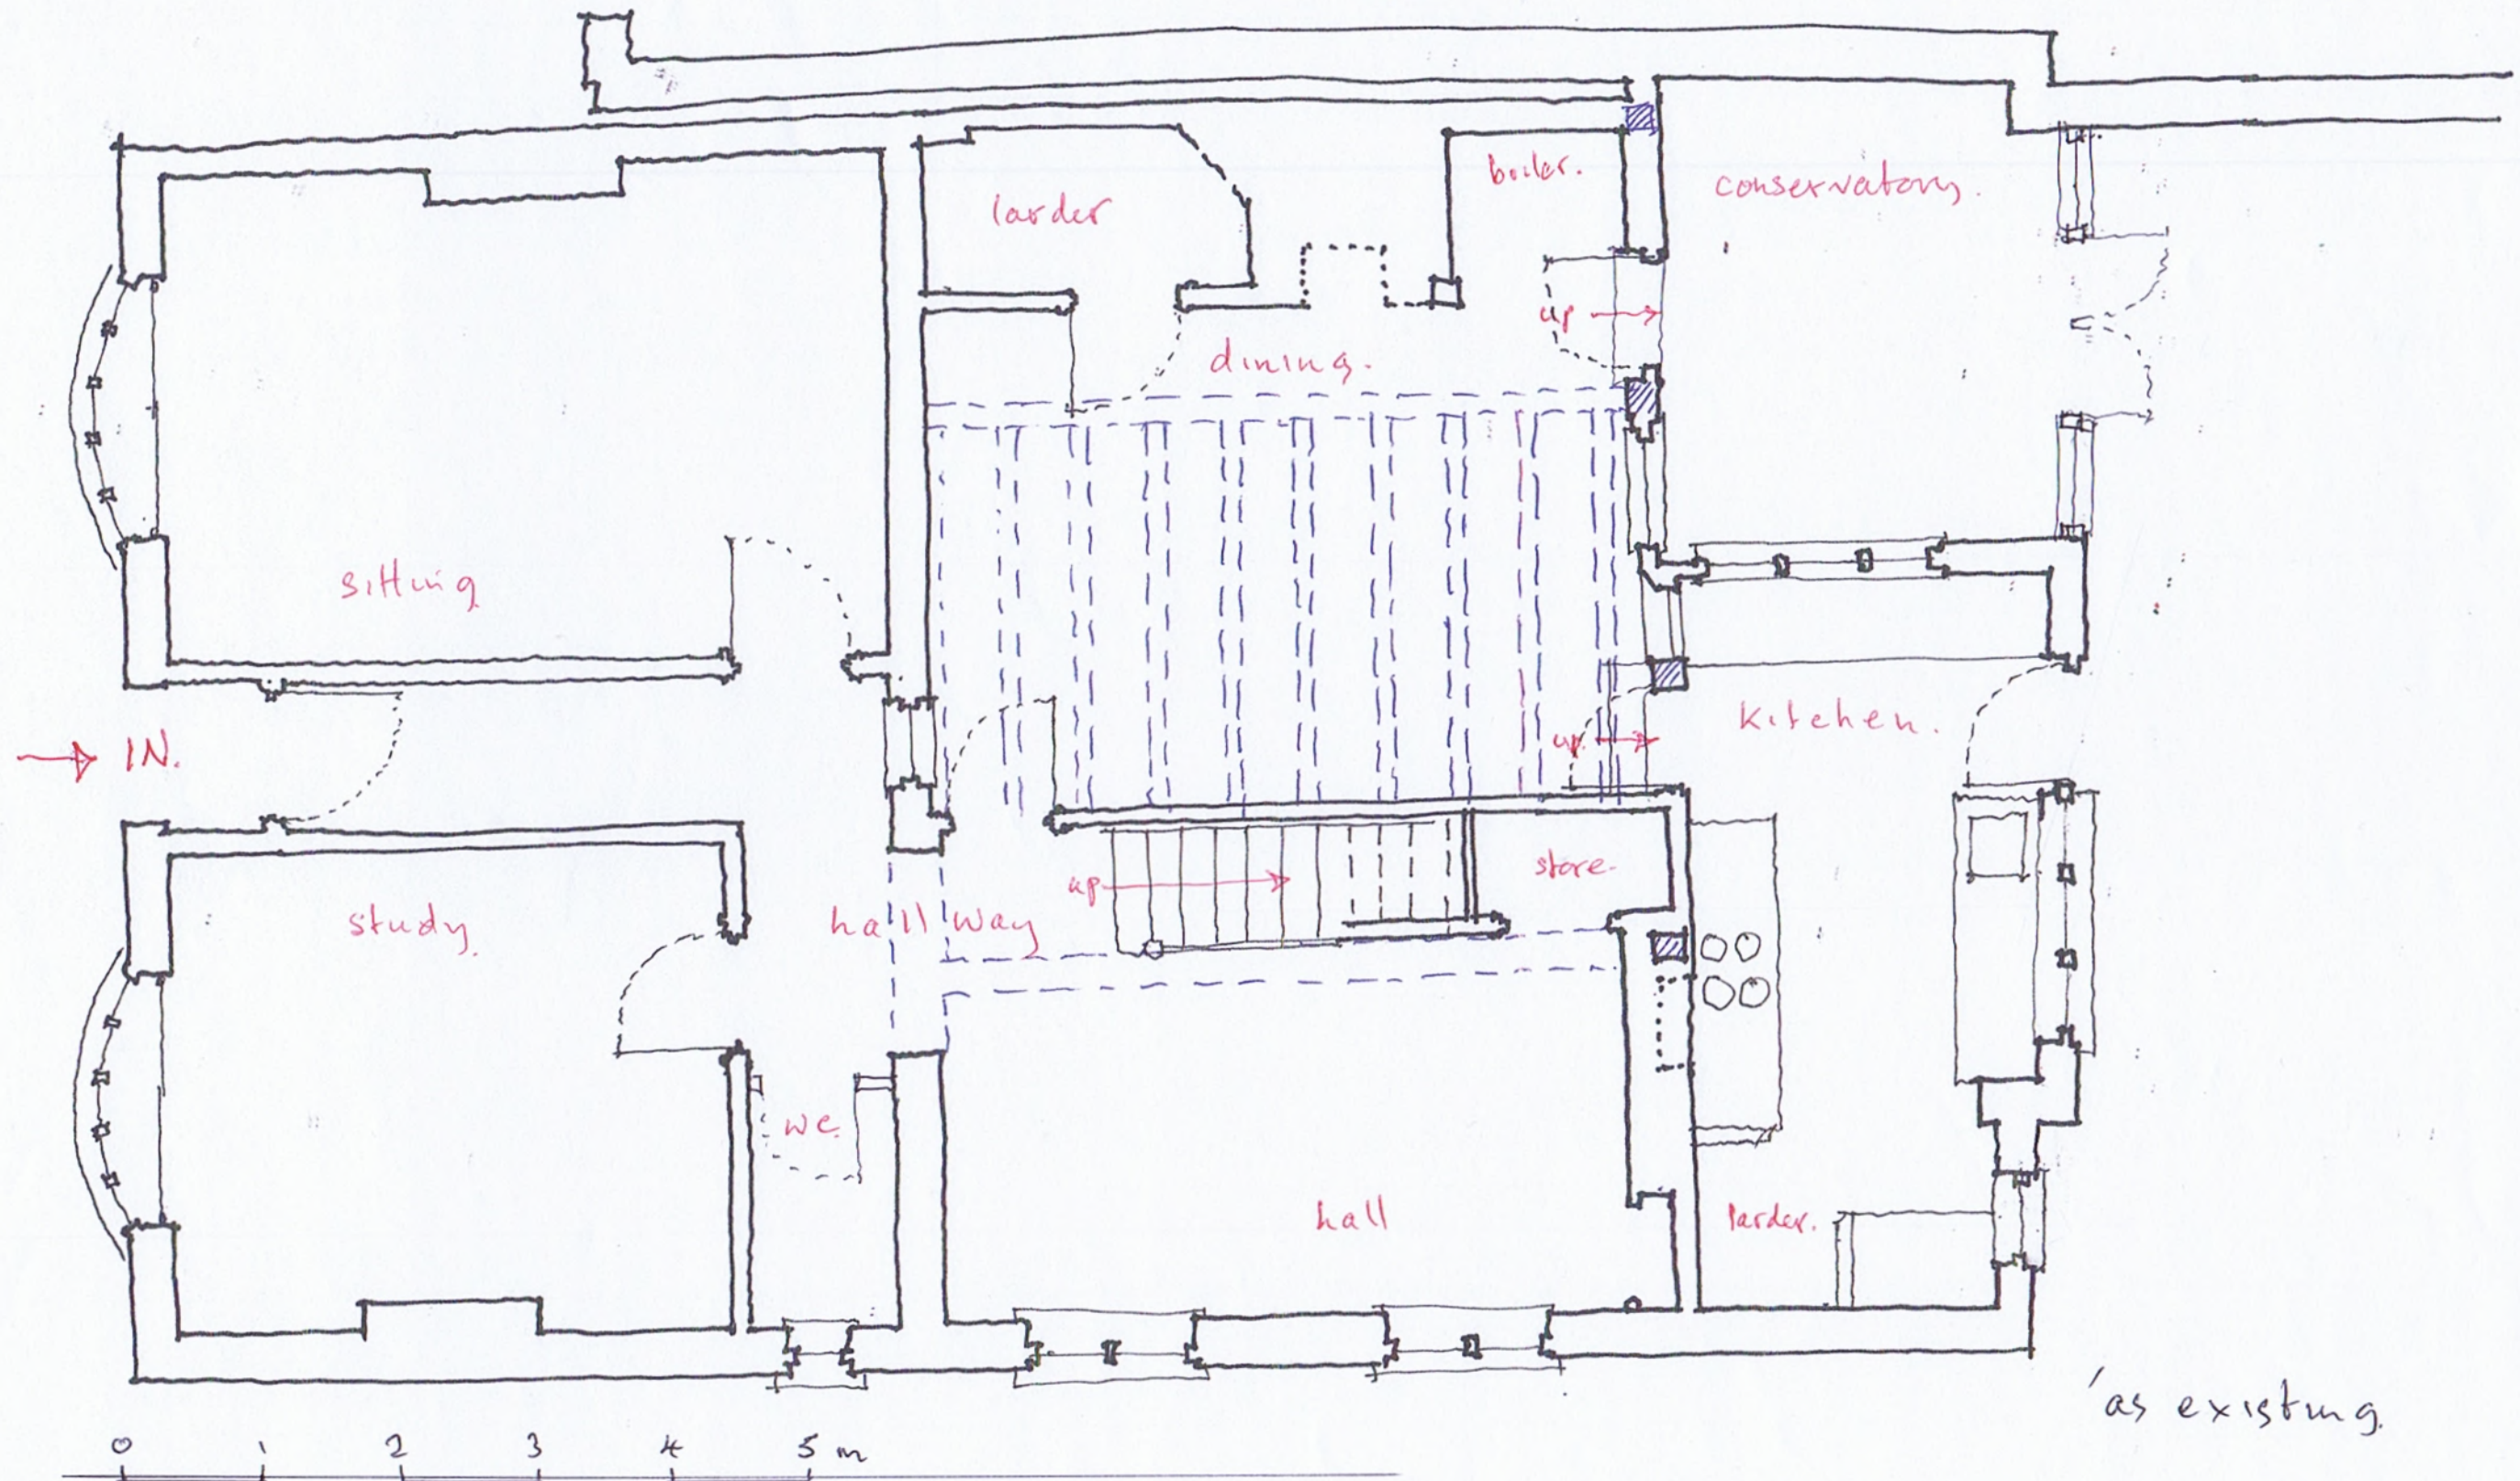

proposed necessary rear renewal works at 'Howcroft', High Street, Harmondsworth, UB7 0AQ. client - J. Bayley February 2022. drawing. 3.
scale 1:50 @ A3.
1:100 @ A5.

10 Parkfield Avenue, Hillingdon, Middlesex, UB10 0DF, Great Britain

Company No. 11265142, registered office address as above

MICHAEL OAKES ARCHITECTS LTD.

Michael Oakes (Director) E.A. Hons Arch. Dip. Arch. Registered Architect

REGISTERED ARCHITECTS, DESIGNERS + ILLUSTRATORS

Telephone: 01895 235089 - E-mail: michaeloakesarchitect@googlemail.com

internal photos..

view from kitchen to dining (flash)



view from dining, looking to steps into kitchen



view inside conservatory, looking to kitchen



this window proposed re-installed at 1st floor landing, facing rear garden, existing kitchen



dining room



existing kitchen



existing kitchen



view, corner of kitchen (flash used)



dining room, view towards conservatory



access from conservatory, into dining room



conservatory - kitchen window proposed repositioned to replace larger 1st floor rear landing window

proposed necessary rear renewal works at 'Howcroft', High Street, Harmondsworth, UB7 0AQ. client - J. Bayley February 2022. scale 1:100 @ A3. drawing. 4

10 Parkfield Avenue, Hillingdon, Middlesex, UB10 0DF, Great Britain

Company No. 11265142, registered office address as above

MICHAEL OAKES ARCHITECTS LTD.

Michael Oakes (Director) B.A. Hons Arch. Dipl. Arch. Registered Architect

REGISTERED ARCHITECTS, DESIGNERS + ILLUSTRATORS
Telephone: 01895 235089 - E-mail: michaeloakesarchitect@googlemail.com

external photos..

asbestos cement corrugated roof + plastic
glazing system, proposed replaced.



side of property.
(unaffected)



corner of kitchen.
(no walls affected)



asbestos-cement
corrugated roof
(proposed replaced)



view to other side, past kitchen



side garden wall



existing rear elevation..


proposed necessary rear renewal works at 'Howcroft', High Street, Harmondsworth, UB7 0AQ. client - J. Bayley February 2022. scale 1:100 @ A3. drawing. 5.

MICHAEL OAKES ARCHITECTS LTD.

Michael Oakes (Director) E.A. Hons Arch. Dipl. Arch. Registered Architect

REGISTERED ARCHITECTS, DESIGNERS + ILLUSTRATORS

Telephone: 01895 235089 - E-mail: michaeloakesarchitect@googlemail.com

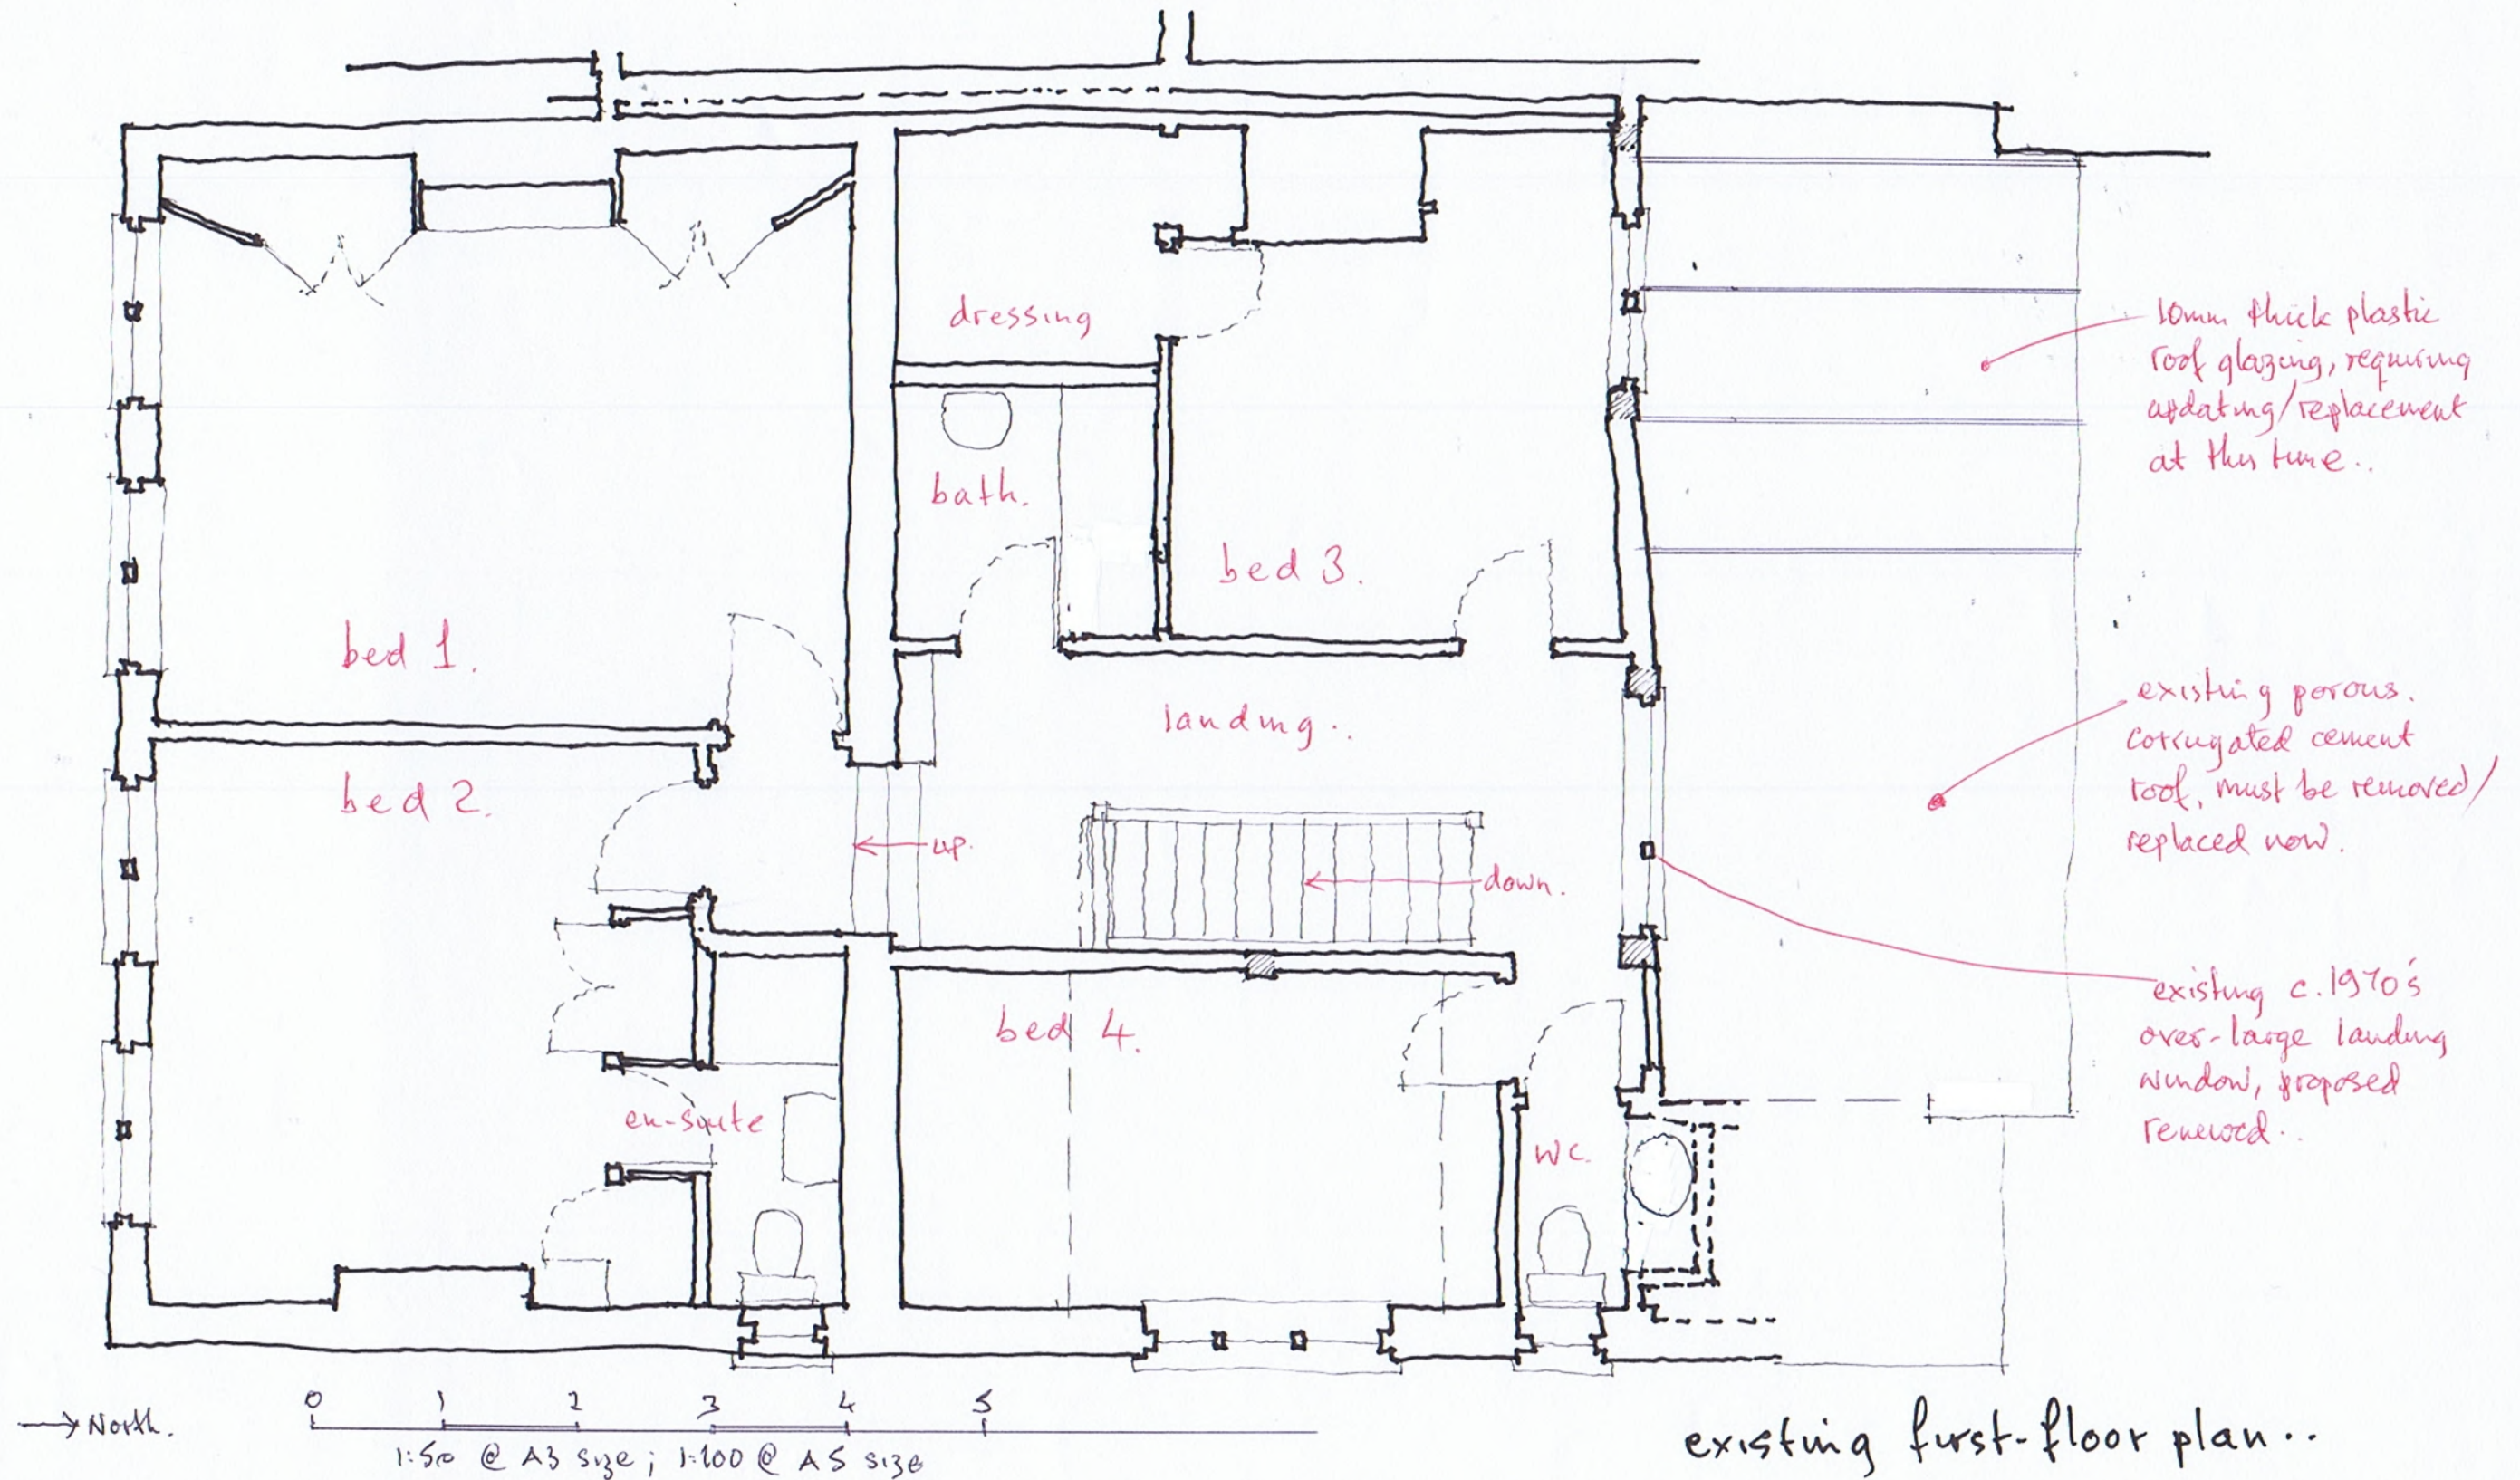

proposed necessary rear renewal works at 'Howcroft', High Street, Harmondsworth, UB7 0AQ. client - J. Bayley February 2022. scale 1:100 @ A3. drawing. 6.


10 Parkfield Avenue, Hillingdon, Middlesex, UB10 0DF, Great Britain

Company No. 11265142, registered office address as above

MICHAEL OAKES ARCHITECTS LTD.

Michael Oakes (Director) B.A. Hons Arch. Dip. Arch. Registered Architect

REGISTERED ARCHITECTS, DESIGNERS + ILLUSTRATORS
Telephone: 01895 235089 - E-mail: michaeloakesarchitect@googlemail.com

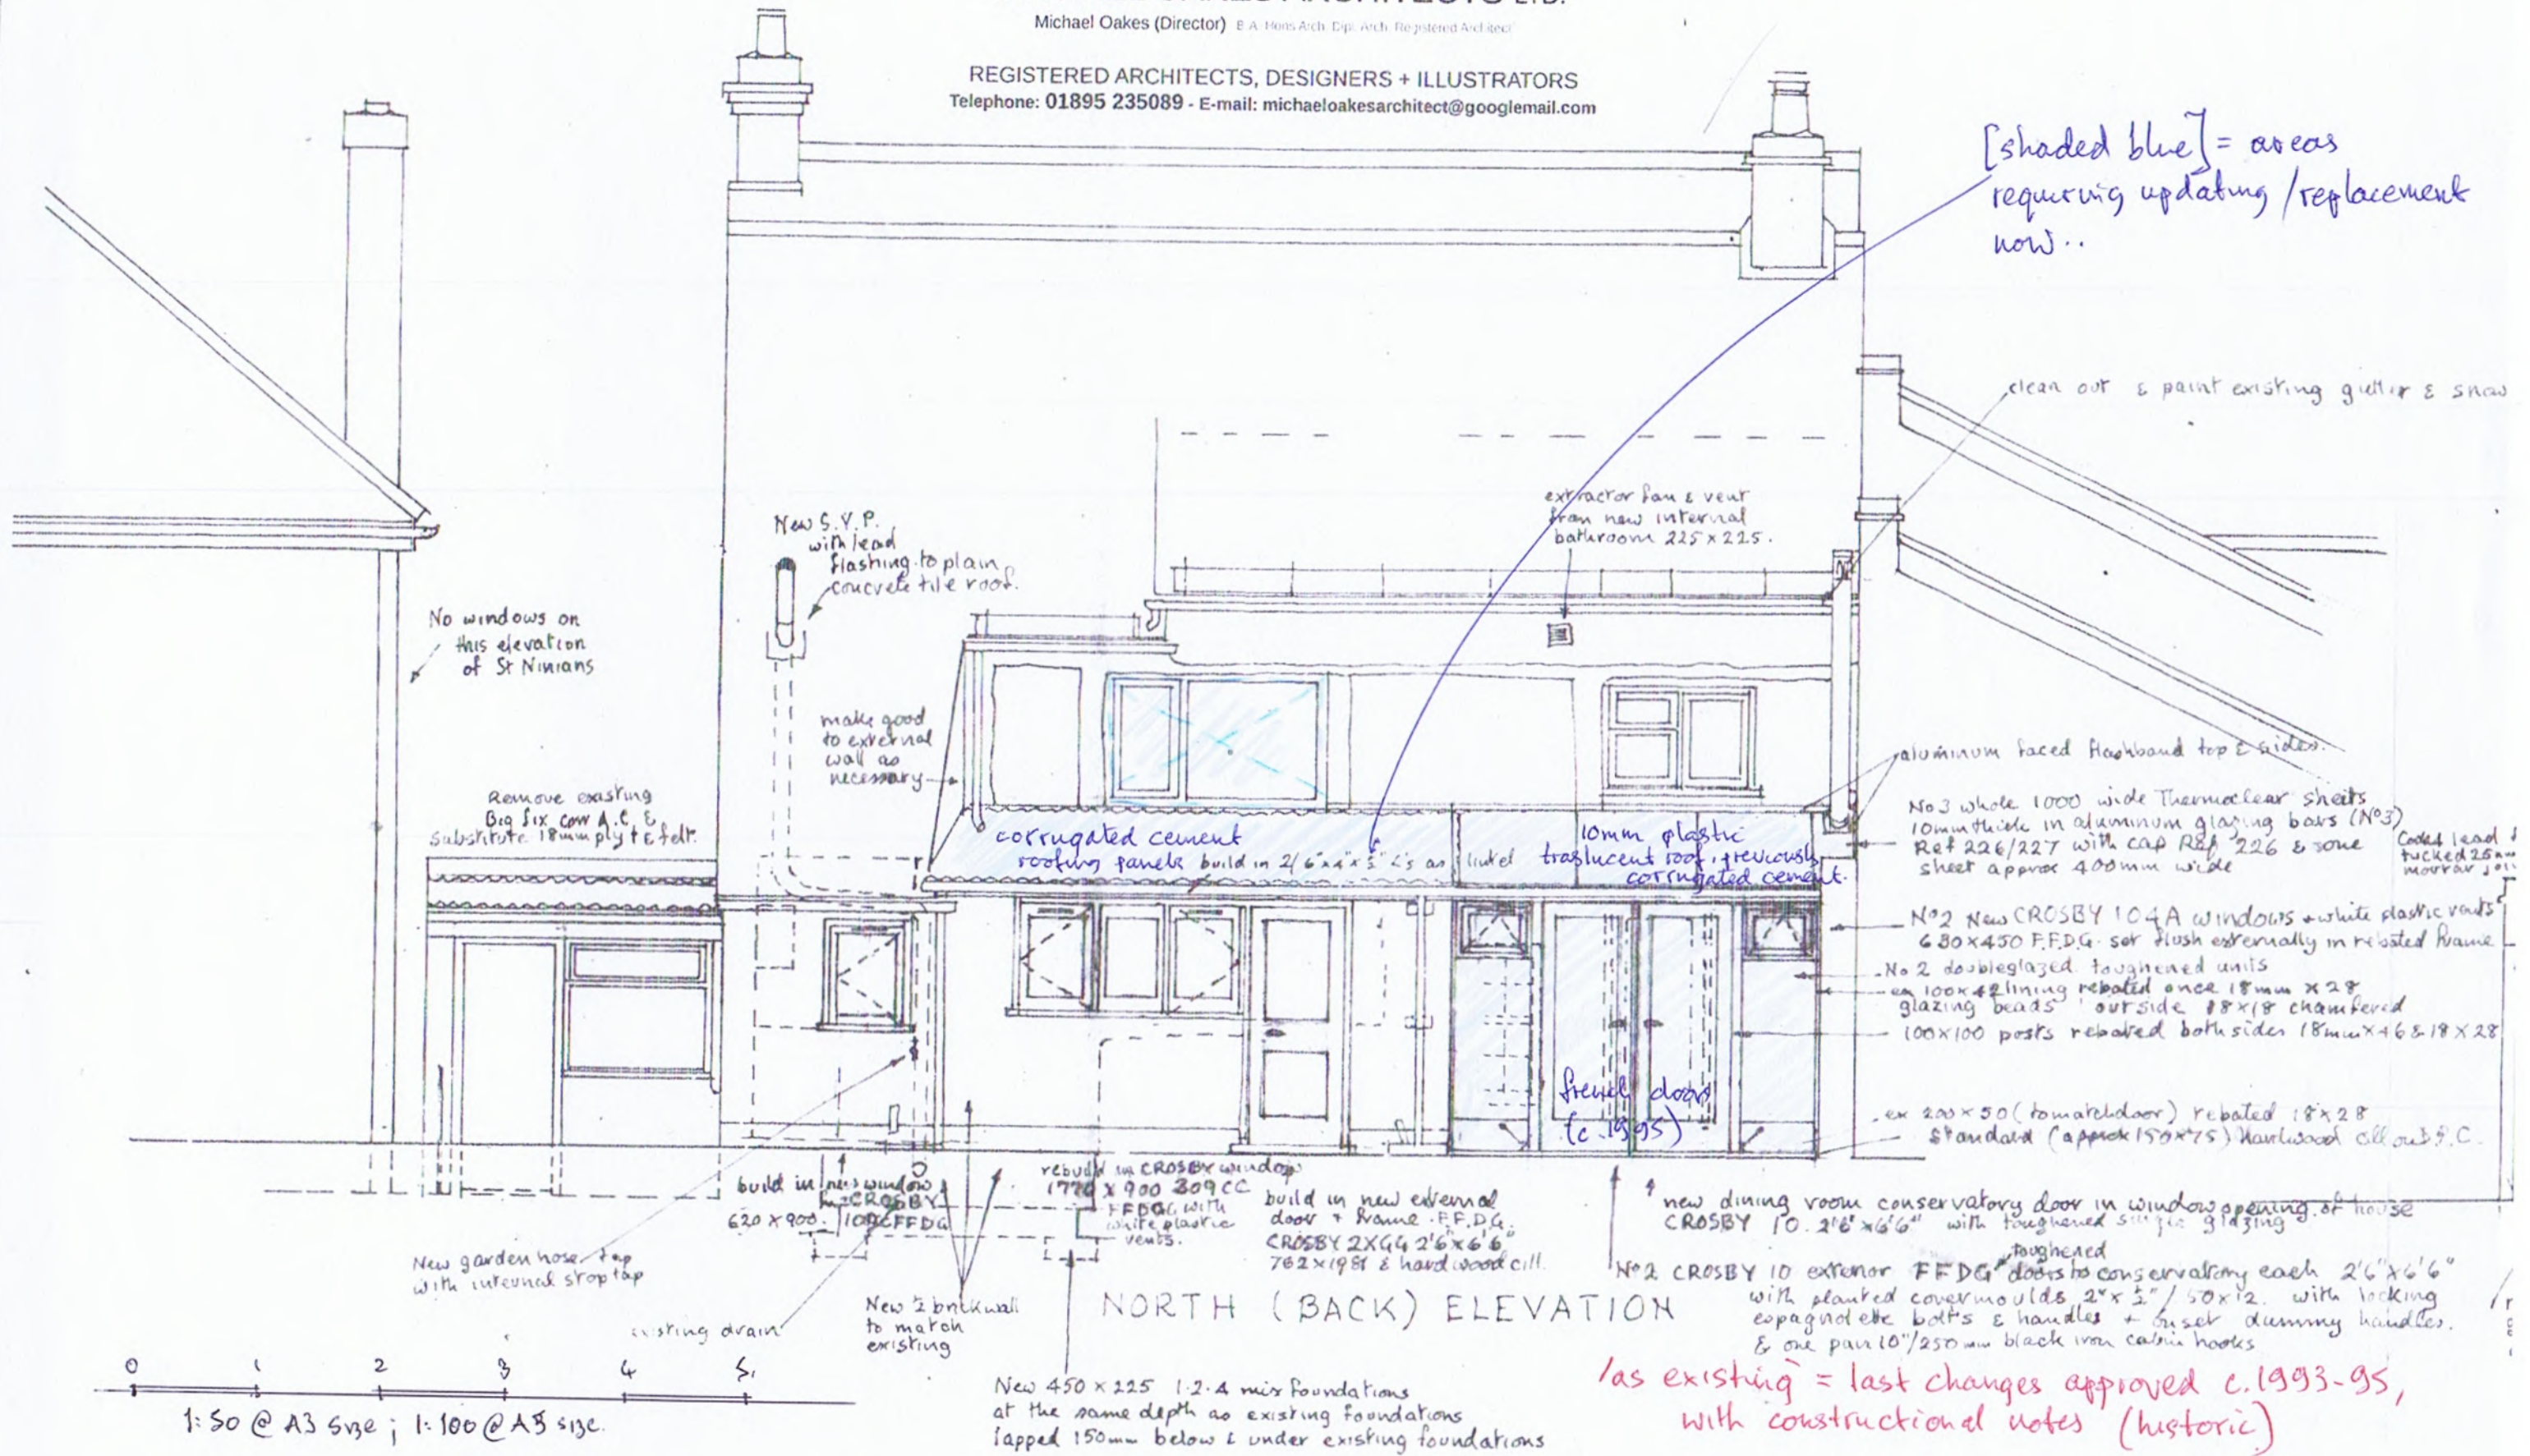

proposed necessary rear renewal works at 'Howcroft', High Street, Harmondsworth, UB7 0AQ. client - J. Bayley February 2022. drawing. 7. scale 1:100 @ A3.