



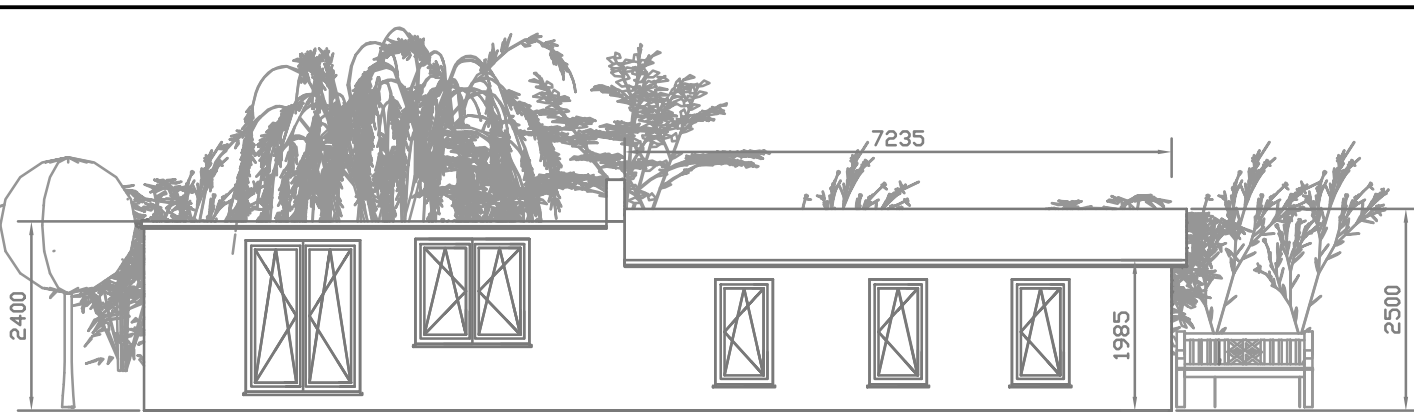


LEFT HAND SIDE ELEVATION
Scale 1 : 100



REAR ELEVATION
Scale 1 : 100

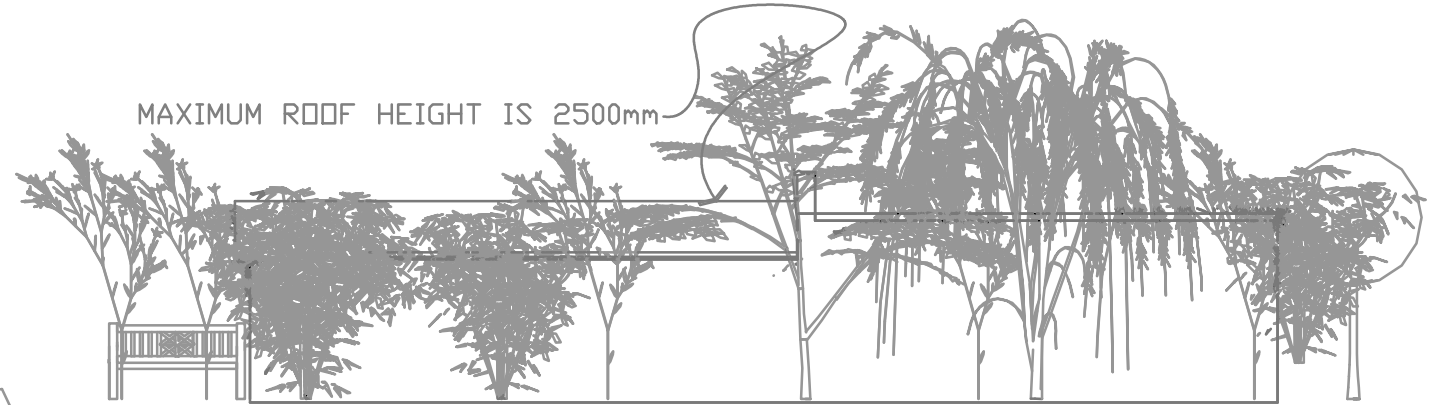

RIGHT HAND SIDE ELEVATION
Scale 1 : 100

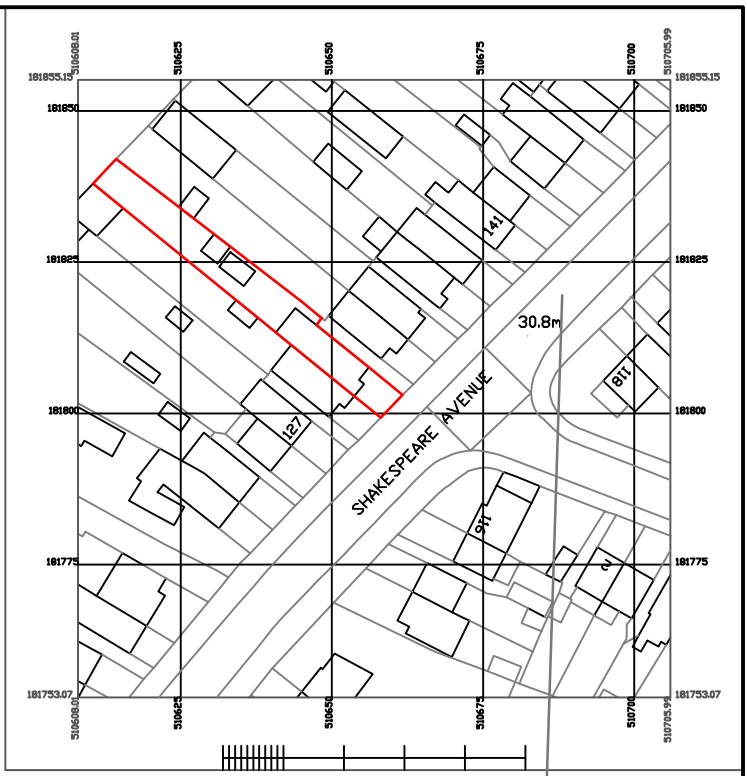

LOCATION PLAN
Scale 1 : 1250


A revised design and maximum roof height reduced to 2.5 m

Rev.	Discreption	Date
------	-------------	------

MR KEVIN FERNANDO
PROPOSED OUTBUILDING
AT
131 SHAKESPEARE
AVENUE
HAYES
MIDDLESEX HA4 0BQ

PLAN, ELEVATIONS,
LOCATION PLAN AND
EXISTING AND PORPOSED
BLOCK PLAN

Scale 1 : 100@A3 , UDS

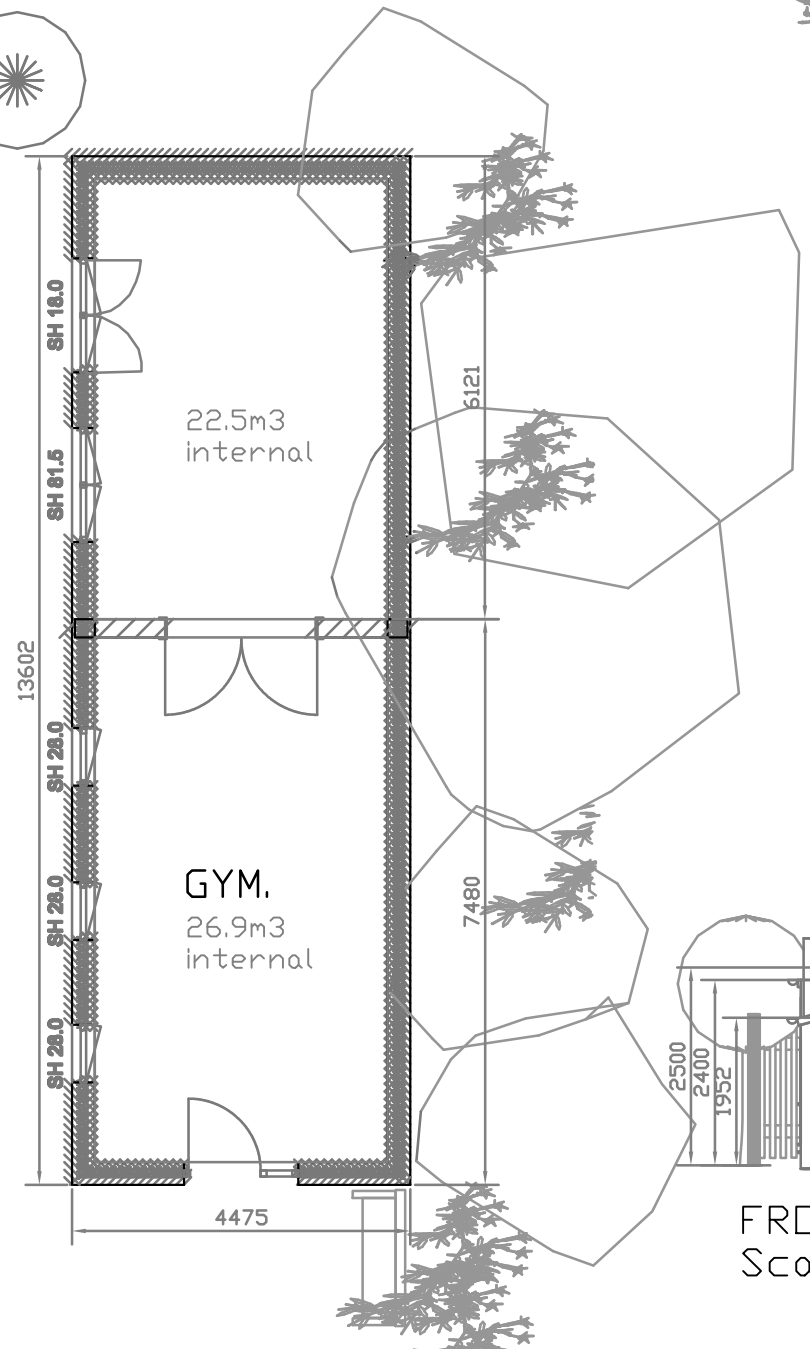


PROPOSED FLOOR PLAN OF GYM.
Scale 1 : 100


THE PROPOSED NEW OUTBUILDING IS
SOLELY FOR THE ENHANCEMENT OF
THE PRIVATE AMENITIES OF THE
ORIGINAL DWELLING HOUSE.



FRONT ELEVATION
Scale 1 : 100

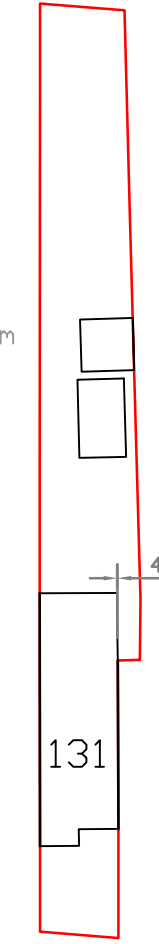

EXISTING SITE PLAN
Scale 1 : 500

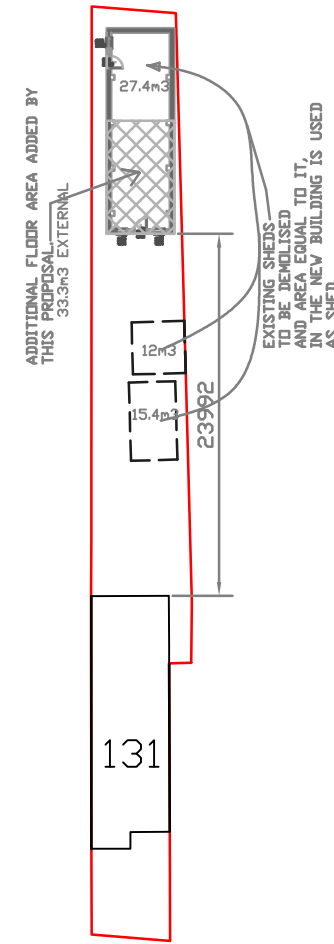

PROPOSED SITE PLAN
Scale 1 : 500