


1:50



- NOTES GENERAL:
- Work to figured dimensions and relative position only, confirm to designer
 - This drawing is to be read in conjunction with all relevant drawings, detailed specifications where applicable and all associated drawings in this series (if any)
 - Any discrepancy on this drawing is to be reported immediately to Oakman Architecture Ltd for clarification
 - The contractor is responsible for all temporary works and for the stability of the works in progress



○ Rear Elevation
1 : 1 0 0

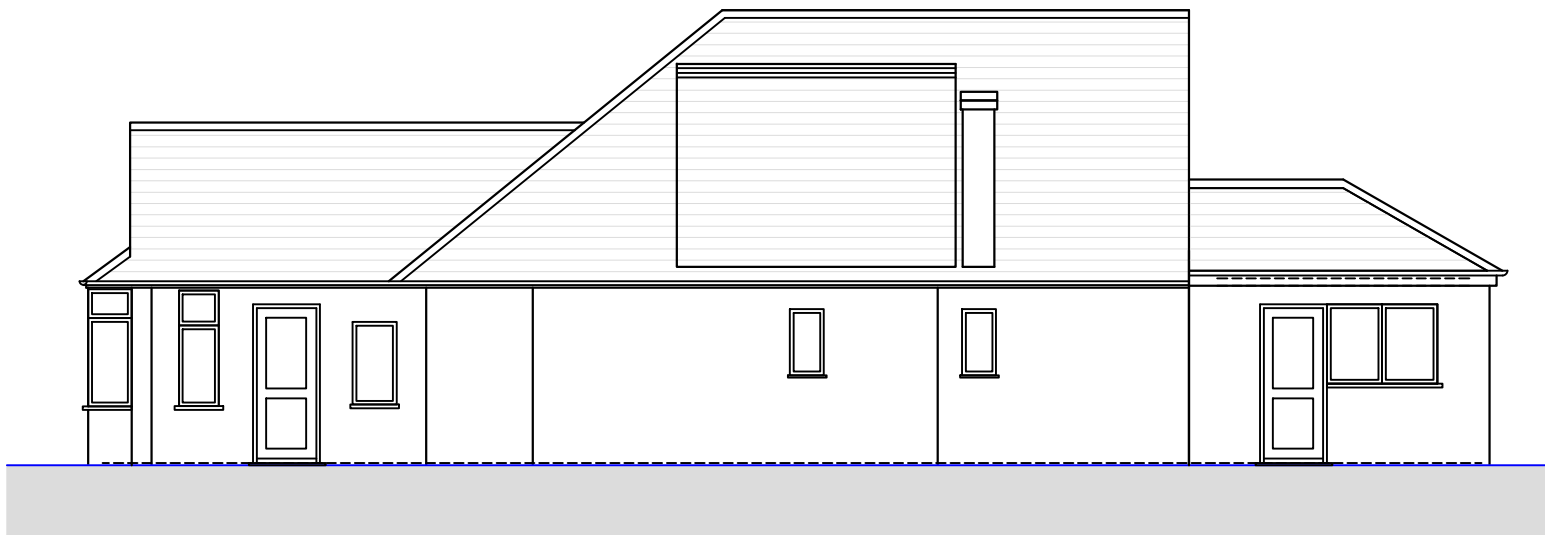

○ Side Elevation 1
1 : 1 0 0



○ Side Elevation 2
1 : 1 0 0

	08.02.26	BJS			
Revision	Date	Drawn	Designer	Checked	Approved
Revision History					
OAKMAN ARCHITECTURE. © Address: 7 Denham Way, Denham UB9 5AX © Mob : 07787197752 E_mail : benjamin@oakmanltd.com					
<u>Project Address:</u> 42 Keswick Gardens Ruislip HA4 7XN			<u>Client:</u> Mr and Mrs Spitz		
EXISTING					
<u>Drawing Number:</u> 2532-PL-004			<u>Scales:</u> 1:50 © A3		<u>Rev. No.</u> —