


1:50 0 1 2 5m

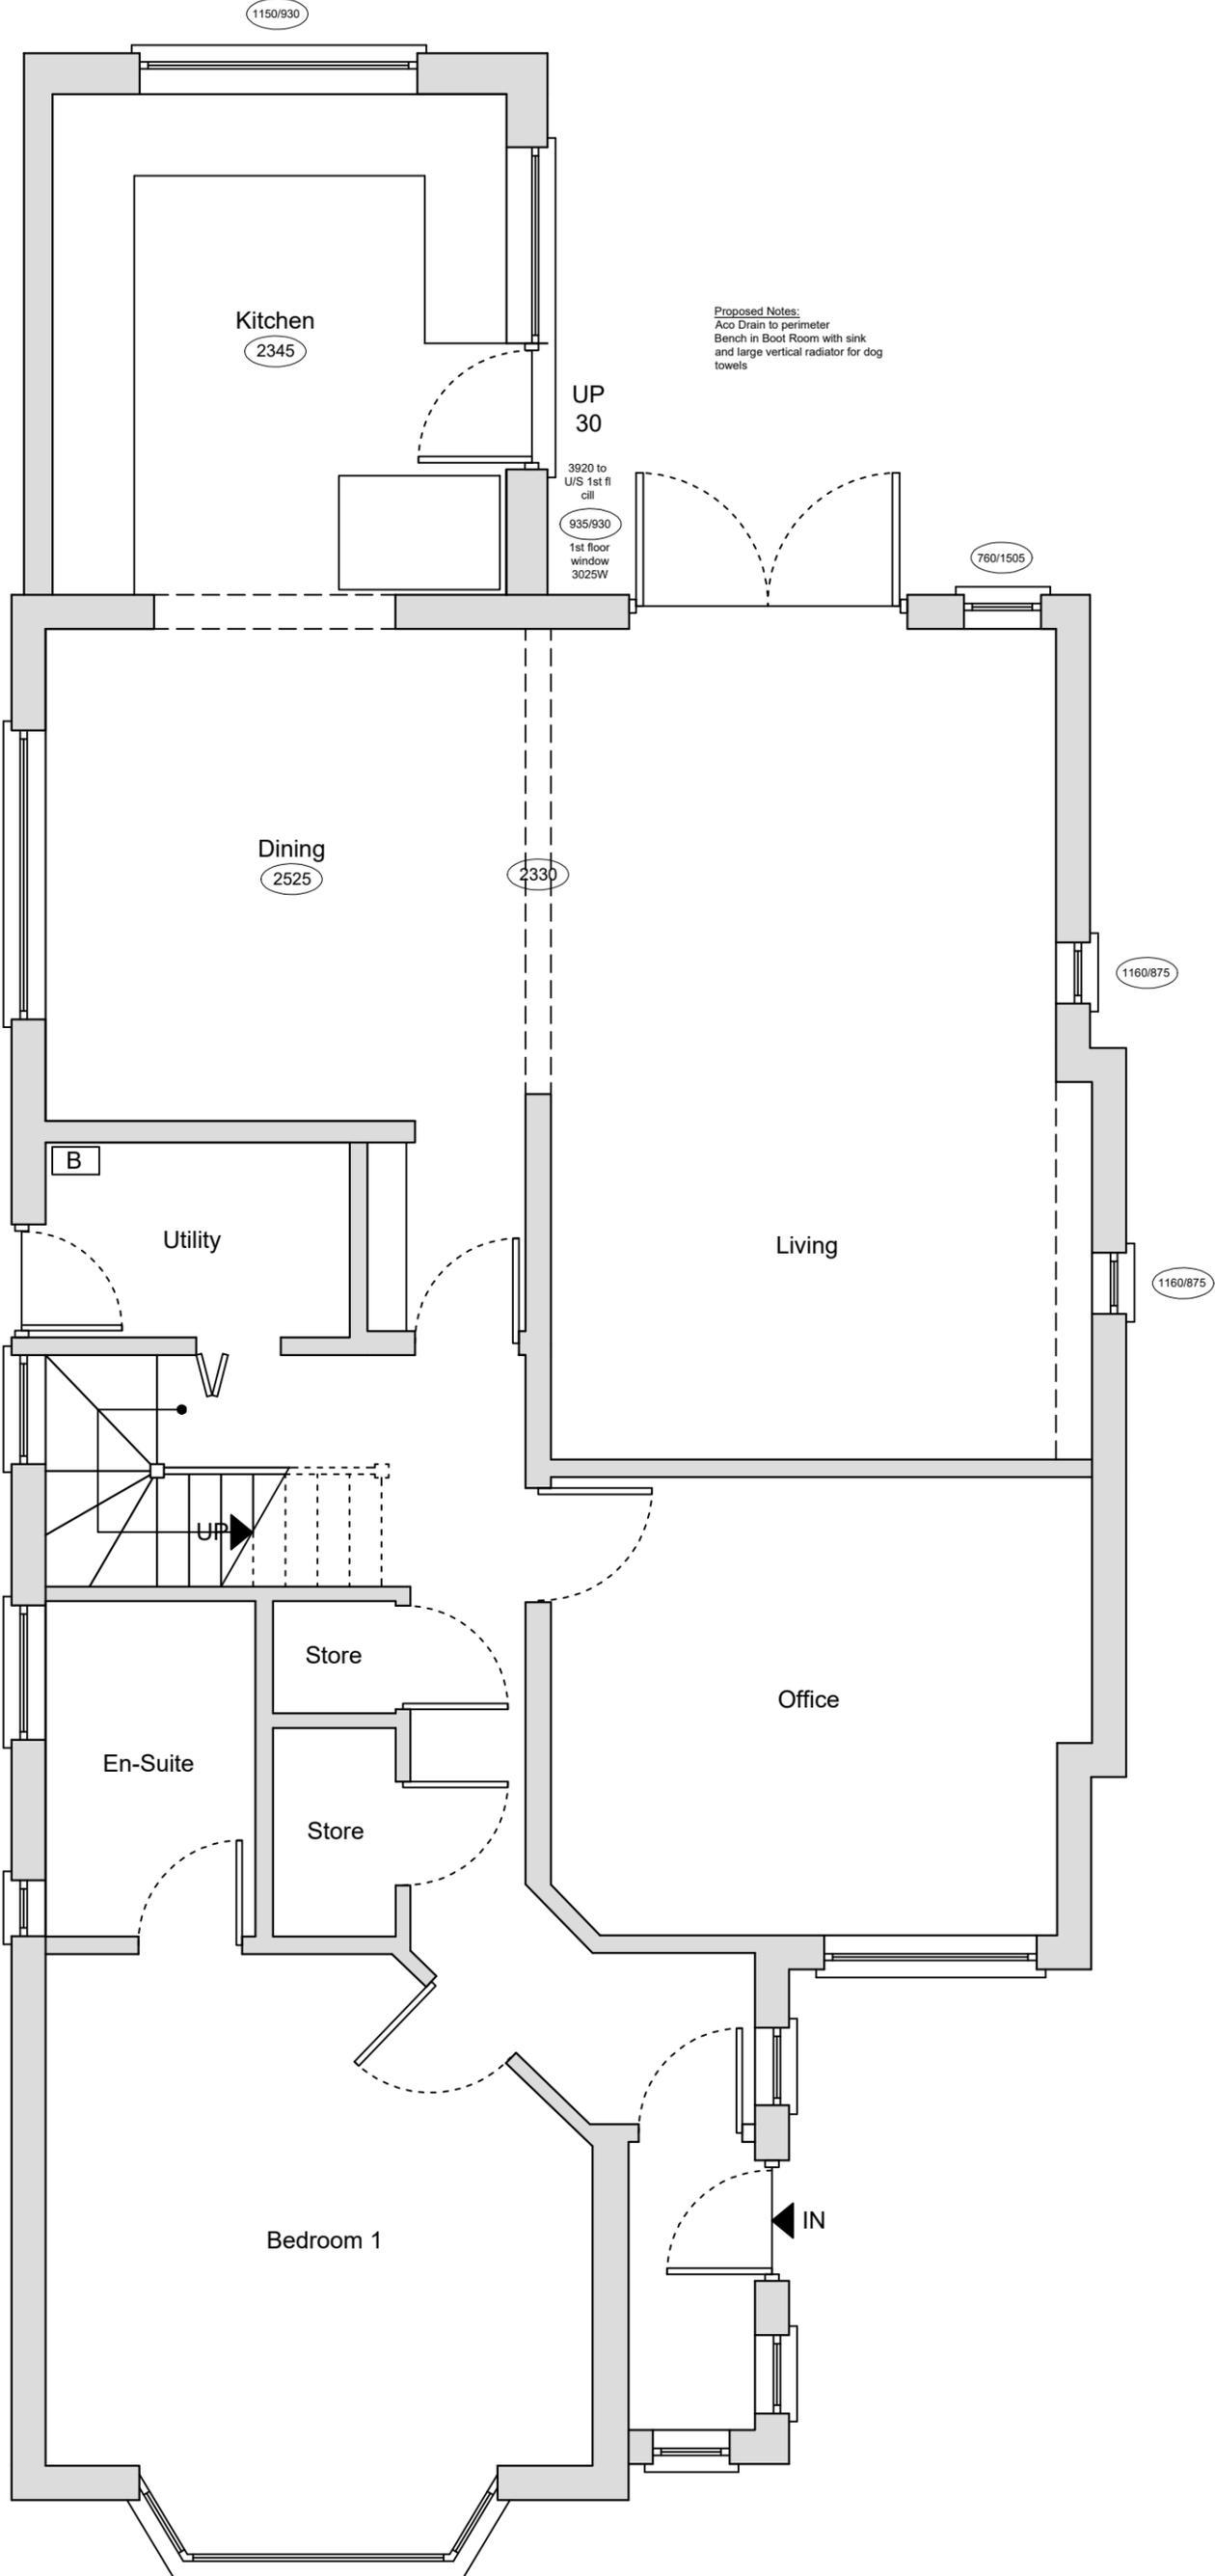

NOTES GENERAL:

- Work to figured dimensions and relative position only, confirm to designer
- This drawing is to be read in conjunction with all relevant drawings, detailed specifications where applicable and all associated drawings in this series (if any)
- Any discrepancy on this drawing is to be reported immediately to Oakman Architecture Ltd for clarification
- The contractor is responsible for all temporary works and for the stability of the works in progress

○ Ground Floor Plan
 1:50

	08.12.25	BJS			
Revision	Date	Drawn	Designer	Checked	Approved

Revision History

**OAKMAN
 ARCHITECTURE.**

Address:
 7 Denham Way,
 Denham
 UB9 5AX

Mob : 07787197752
 E mail : benjamin@oakmanltd.com

Project Address:

42 Keswick Gardens
 Ruislip
 HA4 7XN

Client:

Mr and Mrs Spitz

EXISTING

Drawing Number: 2532-PL-001	Scales: 1:50 © A3	Rev. No. —
--------------------------------	----------------------	---------------