


1:50 0 1 2 5m

**NOTES GENERAL:**

- Work to figured dimensions and relative position only, confirm to designer
- This drawing is to be read in conjunction with all relevant drawings, detailed specifications where applicable and all associated drawings in this series (if any)
- Any discrepancy on this drawing is to be reported immediately to Oakman Architecture Ltd for clarification
- The contractor is responsible for all temporary works and for the stability of the works in progress

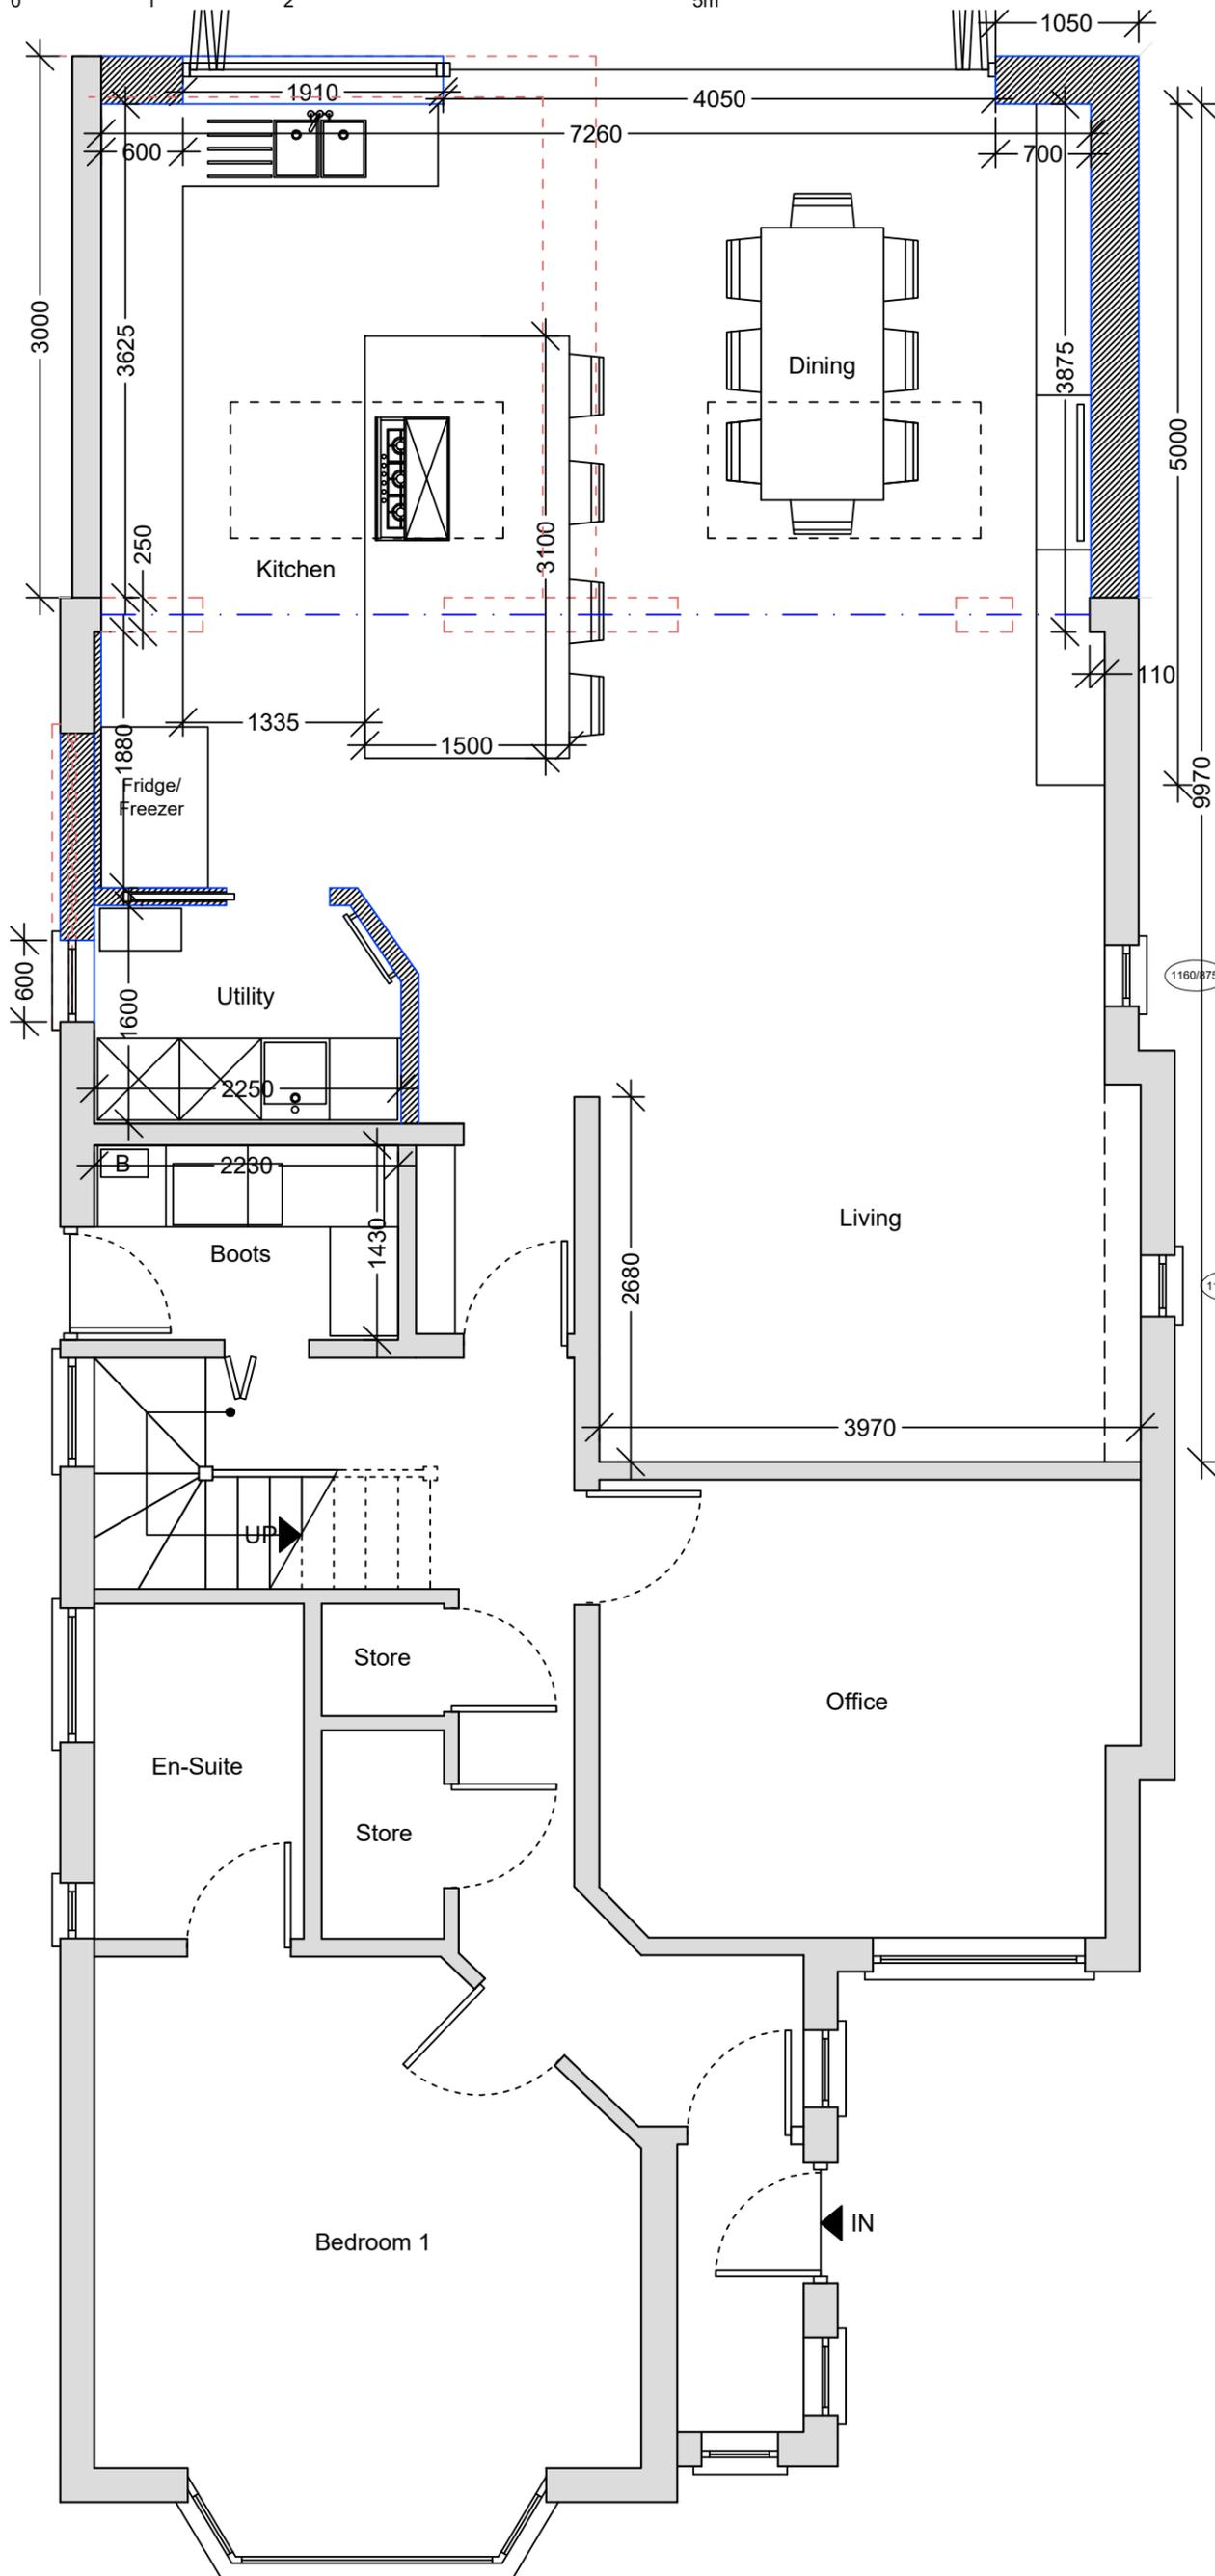

Revision	09.01.26	BJS			
Date	Drawn	Designer	Checked	Approved	

Revision History

**OAKMAN ARCHITECTURE.**

Address: 7 Denham Way, Denham, UB9 5AX  
 Mob: 07787197752  
 E-mail: benjamin@oakmanltd.com

Project Address: 42 Keswick Gardens, Ruislip, HA4 7XN  
 Client: Mr and Mrs Spitz

**PROPOSED**

Drawing Number: 2532-PL-101  
 Scales: 1:50 © A3  
 Rev. No. B

Ground Floor Plan  
 1:50