



1:50

 

3000

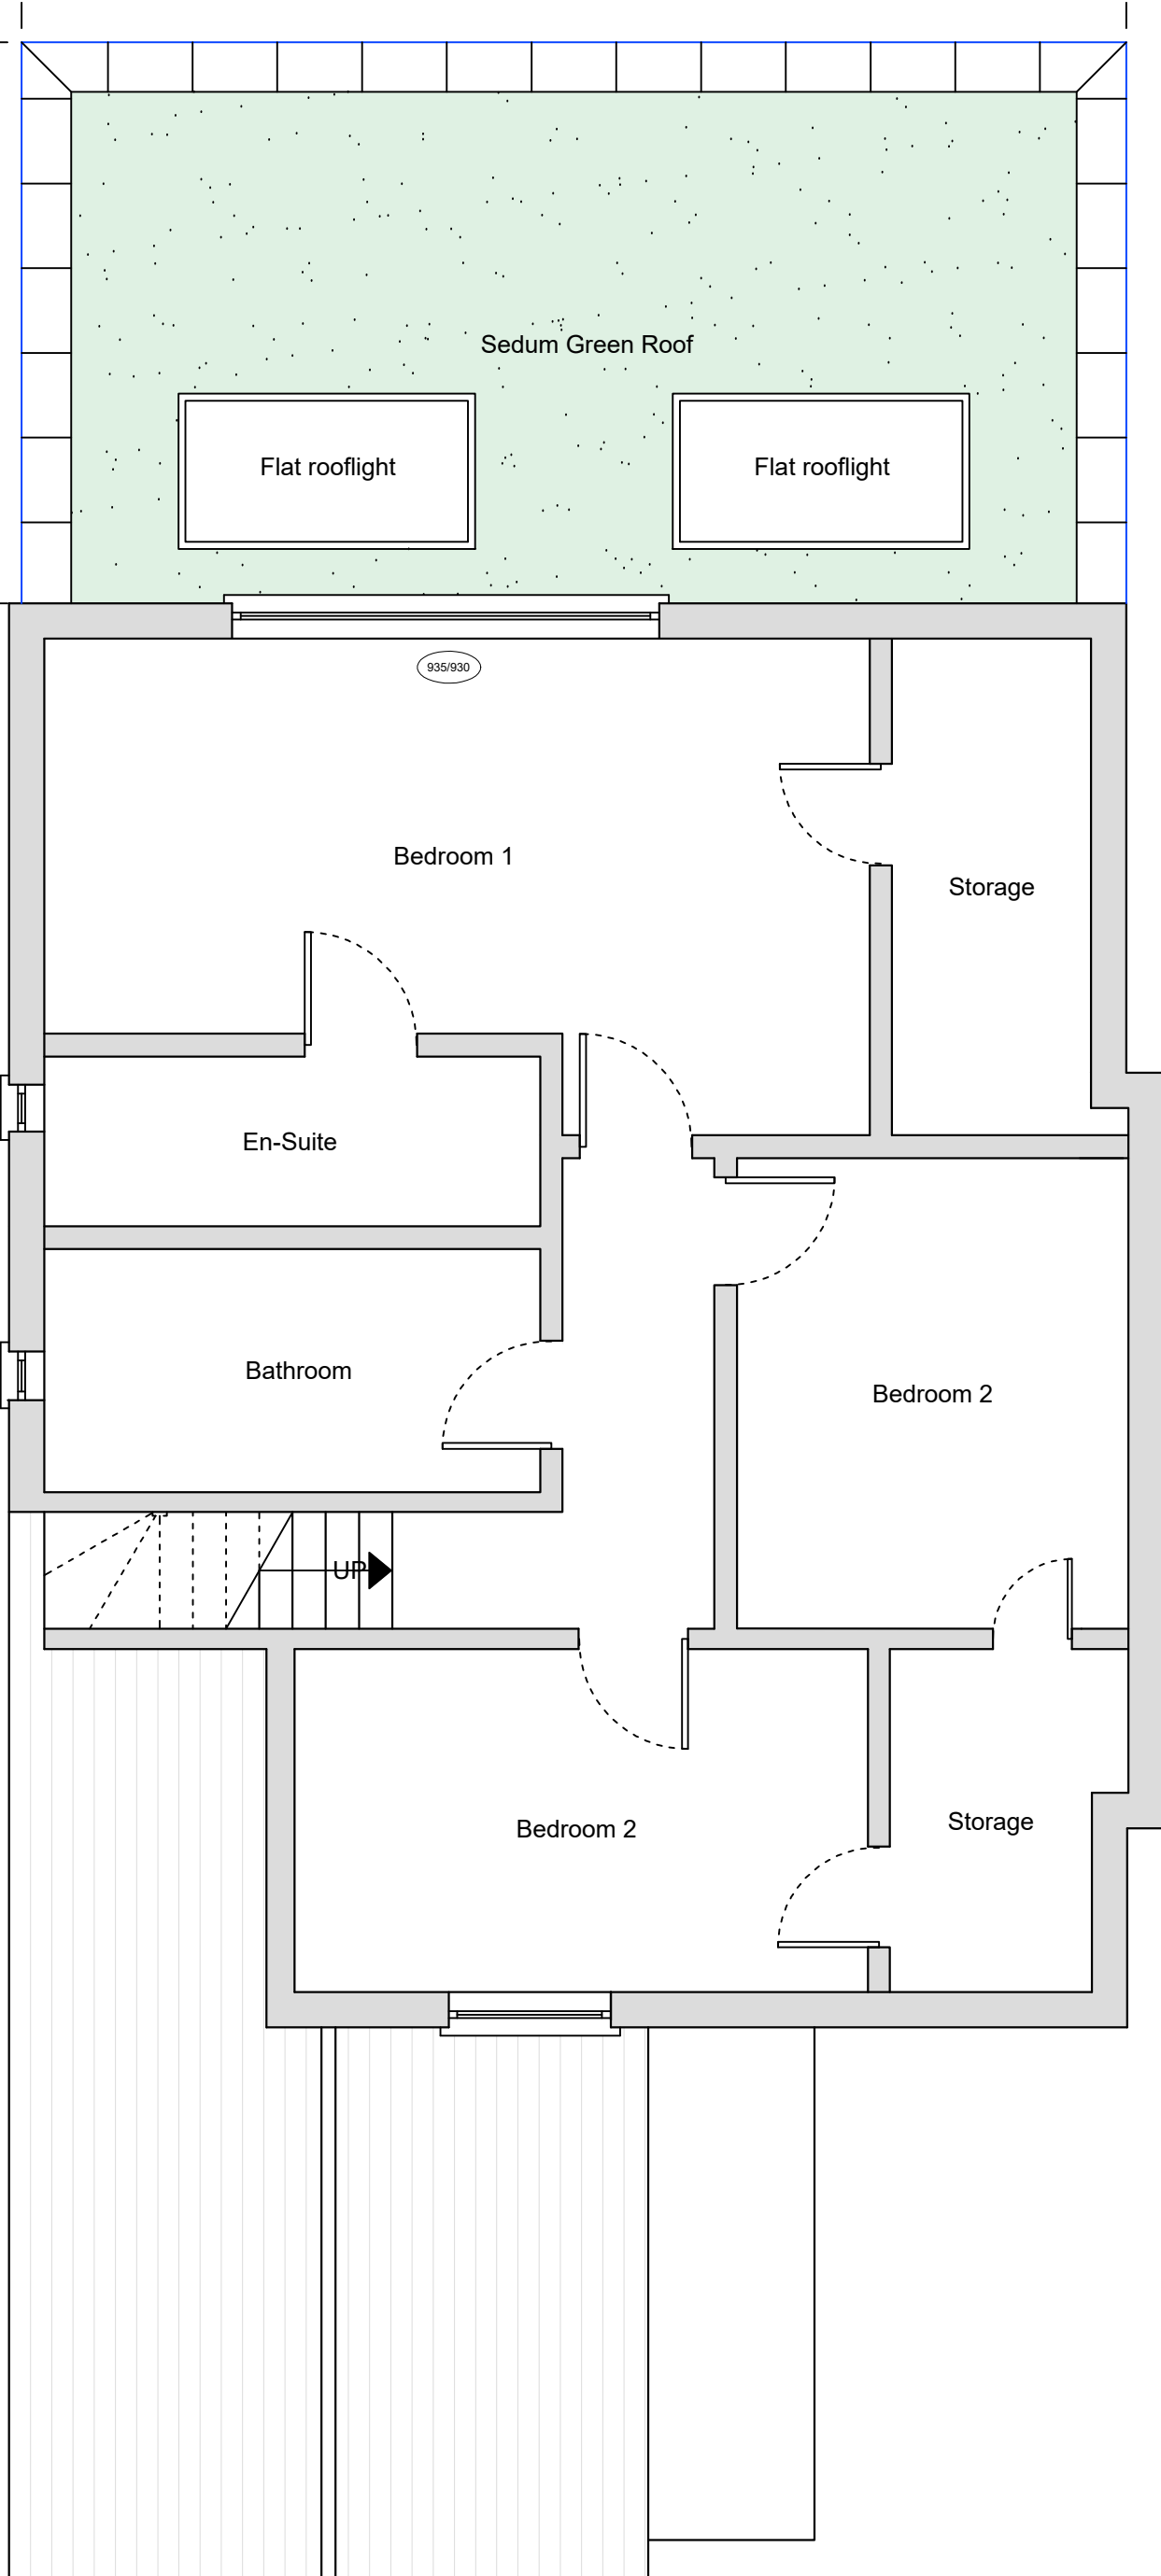

- NOTES GENERAL:
- Work to figured dimensions and relative position only, confirm to designer
 - This drawing is to be read in conjunction with all relevant drawings, detailed specifications where applicable and all associated drawings in this series (if any)
 - Any discrepancy on this drawing is to be reported immediately to Oakman Architecture Ltd for clarification
 - The contractor is responsible for all temporary works and for the stability of the works in progress

Revision	Date	Drawn	Designer	Checked	Approved
	09.01.26	BJS			

Revision History

OAKMAN ARCHITECTURE.

Address: 7 Denham Way, Denham, UB9 5AX

Mob : 07787197752
E mail : benjamin@oakmanltd.com

Project Address: 42 Keswick Gardens Ruislip HA4 7XN	Client: Mr and Mrs Spitz
--	-----------------------------

PROPOSED

Drawing Number: 2532-PL-102

Scales: 1:50

Rev. No. B

First Floor Plan
1:50