


Diagram of a beam of length 5m. The beam is supported by a pin support at 1m and a roller support at 2m. A triangular load is applied, starting at 0 kN/m at the left end (0m) and increasing linearly to 2 kN/m at the right end (5m).

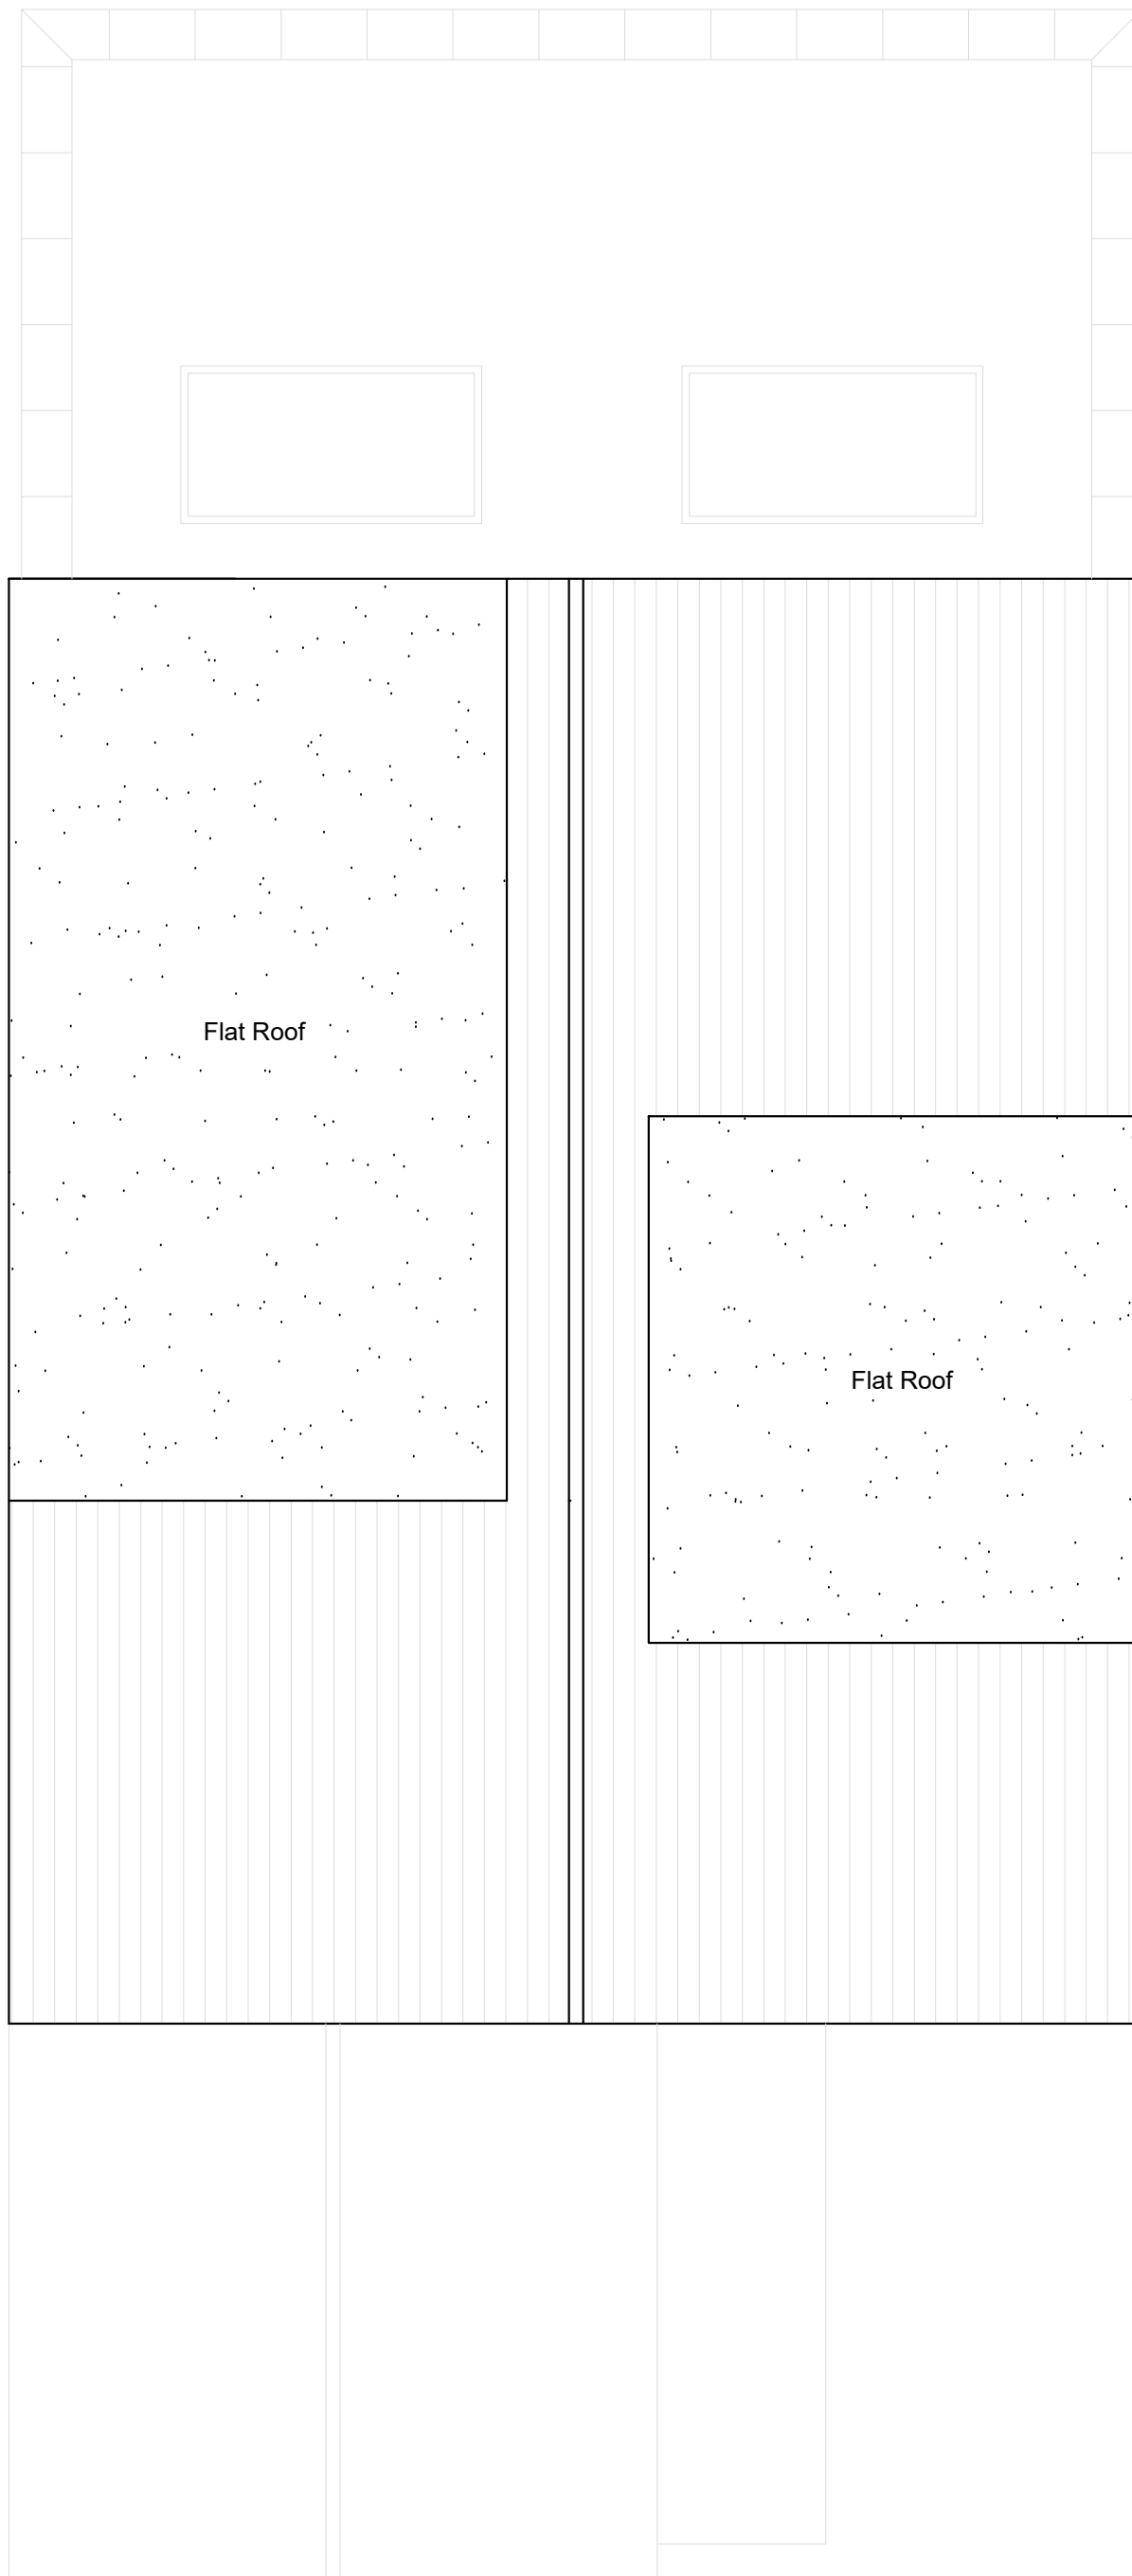

- Work to figured dimensions and relative position only, confirm to designer
- This drawing is to be read in conjunction with all relevant drawings, detailed specifications where applicable and all associated drawings in this series (if any)
- Any discrepancy on this drawing is to be reported immediately to Oakman Architecture Ltd for clarification
- The contractor is responsible for all temporary works and for the stability of the works in progress

	09.01.26	BJS			
Revision	Date	Drawn	Designer	Checked	Approved

Revision History

OAKMAN
ARCHITECTURE.

© Address:
7 Denham Way,
Denham
UB9 5AX

© Mob : 07787197752
E_mail : benjamin@oakmanltd.com

Project Address:

42 Keswick Gardens
Ruislip
HA4 7XN

Client:

Mr and Mrs Spitz

PROPOSED

Drawing Number:
2532-PL-102

Scales:
1:50 @ A3

Rev. No.	B
----------	---

○ Roof Plan
1 : 50