


1:50




NOTES GENERAL:

- Work to figured dimensions and relative position only, confirm to designer
- This drawing is to be read in conjunction with all relevant drawings, detailed specifications where applicable and all associated drawings in this series (if any)
- Any discrepancy on this drawing is to be reported immediately to Oakman Architecture Ltd for clarification
- The contractor is responsible for all temporary works and for the stability of the works in progress

 

○ Rear Elevation
1:100

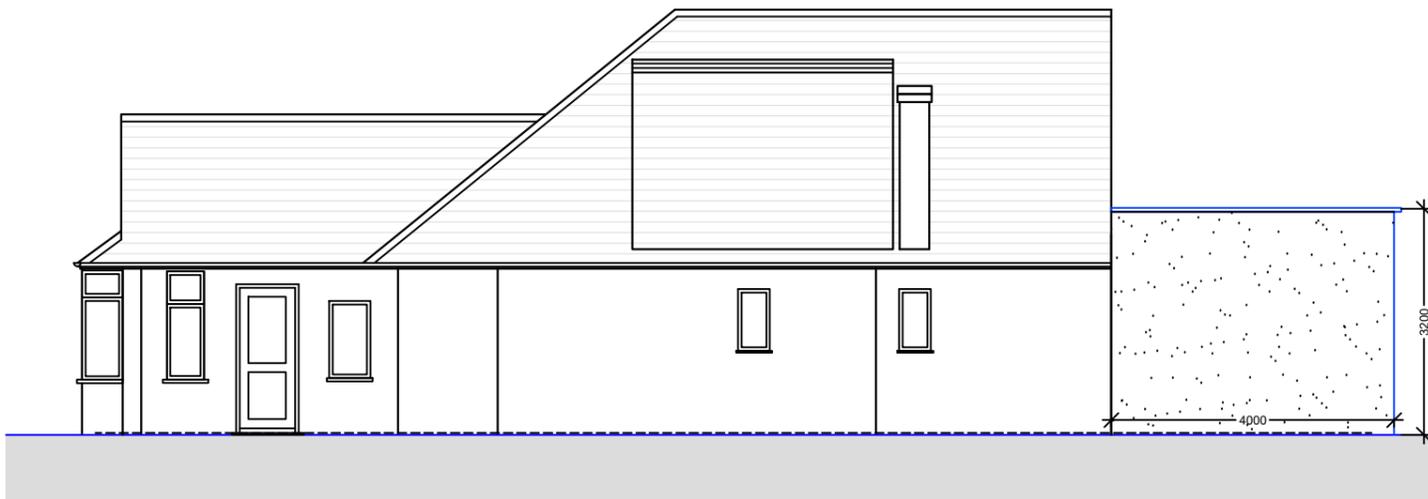

○ Side Elevation 1
1:100



○ Side Elevation 2
1:100

| Revision | Date | Drawn | Designer | Checked | Approved |
|----------|----------|-------|----------|---------|----------|
| | 08.02.26 | BJS | | | |

Revision History

**OAKMAN
ARCHITECTURE.**

● Address:
7 Denham Way,
Denham
UB9 5AX

● Mob : 07787197752
E mail : benjamin@oakmanltd.com

Project Address:

42 Keswick Gardens
Ruislip
HA4 7XN

Client:

Mr and Mrs Spitz

PROPOSED

Drawing Number:

2532-PL-104

Scales:

1:50 © A3

Rev. No.

—