




NOTES:
- Do not scale off this drawing.

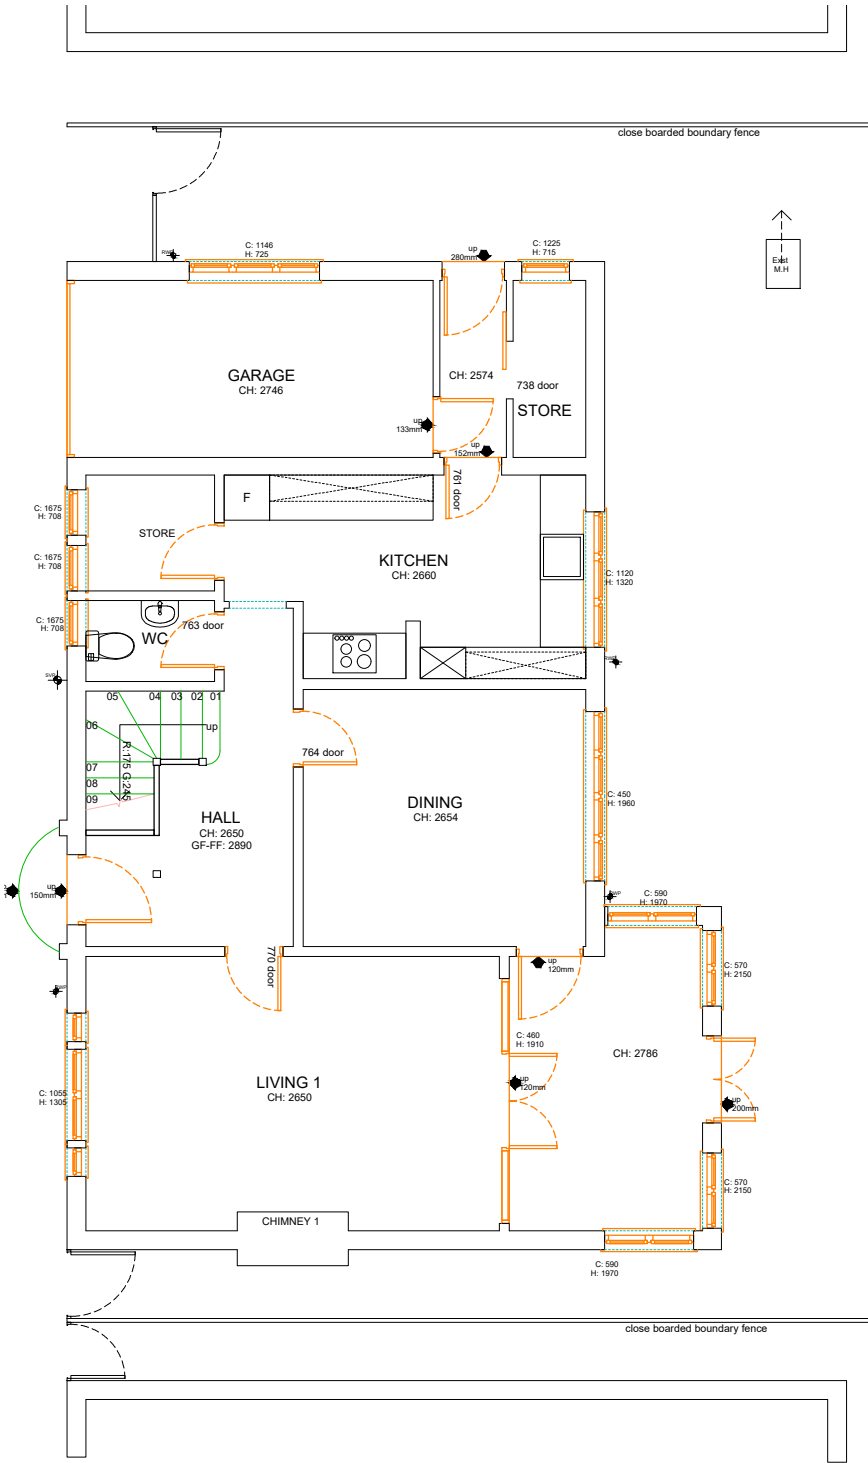

Existing ground floor plan

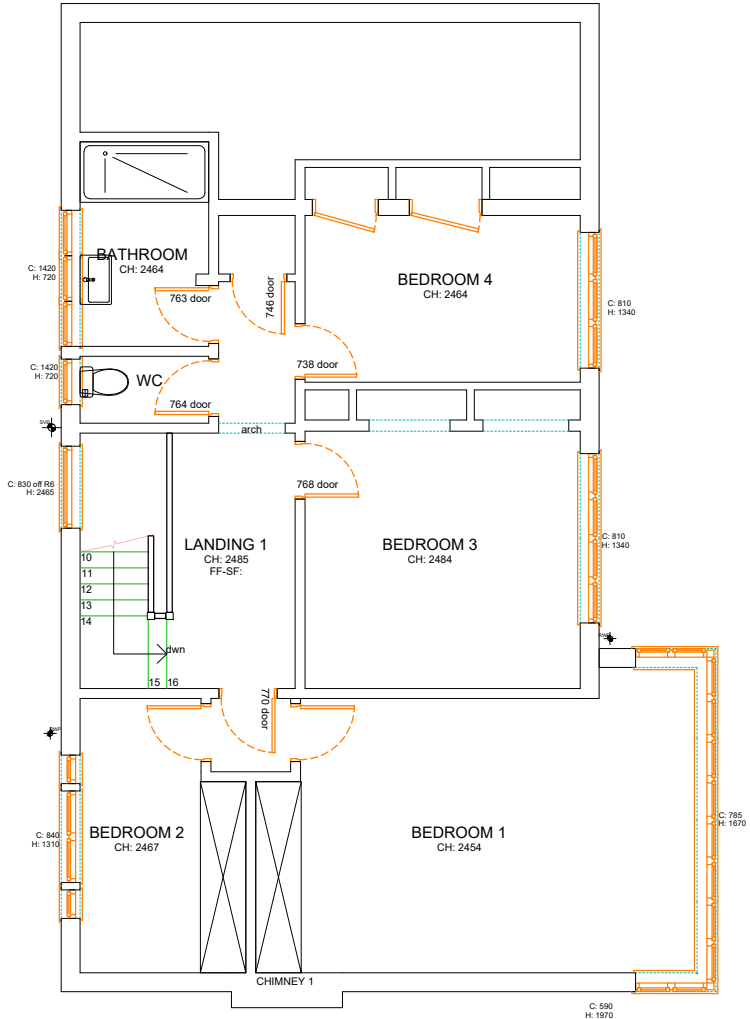

Existing first floor plan

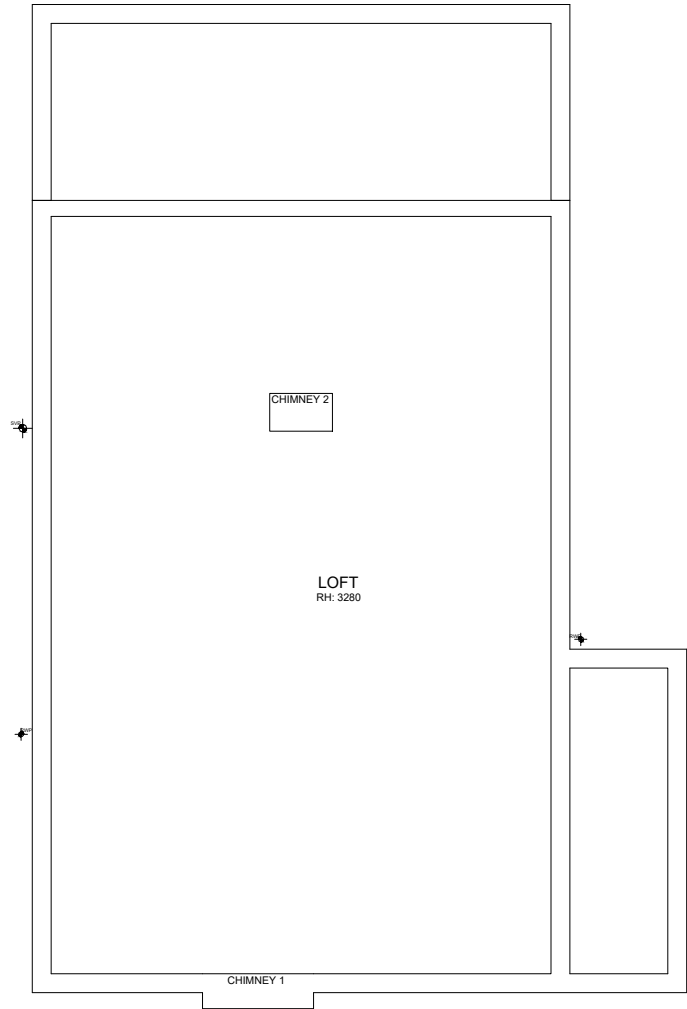

Existing loft plan

Revisions:
20.07.17 - Planning application submitted



LOCATION 8 Warren Road, Ickenham, UB10 8AA	CLIENT Mr & Mrs Sahota		DRAWN BY YK	DRAWING TITLE Existing plans	JOB No 1509	SIZE A3	50°North Architecture Sustainability Design 50degrees.co.uk
SCALE 1:100 @ A3		STATUS Planning	CHECKED BY TB/LB		DRAWING No 002	REV	
JOB DESCRIPTION Side/ Rear Extension/ Loft Conversion							

