


Proposed Site Plan
Scale 1:250 @ A3



Existing Site Plan
Scale 1:250 @ A3




Proposed Block Plan
Scale 1:500 @ A3

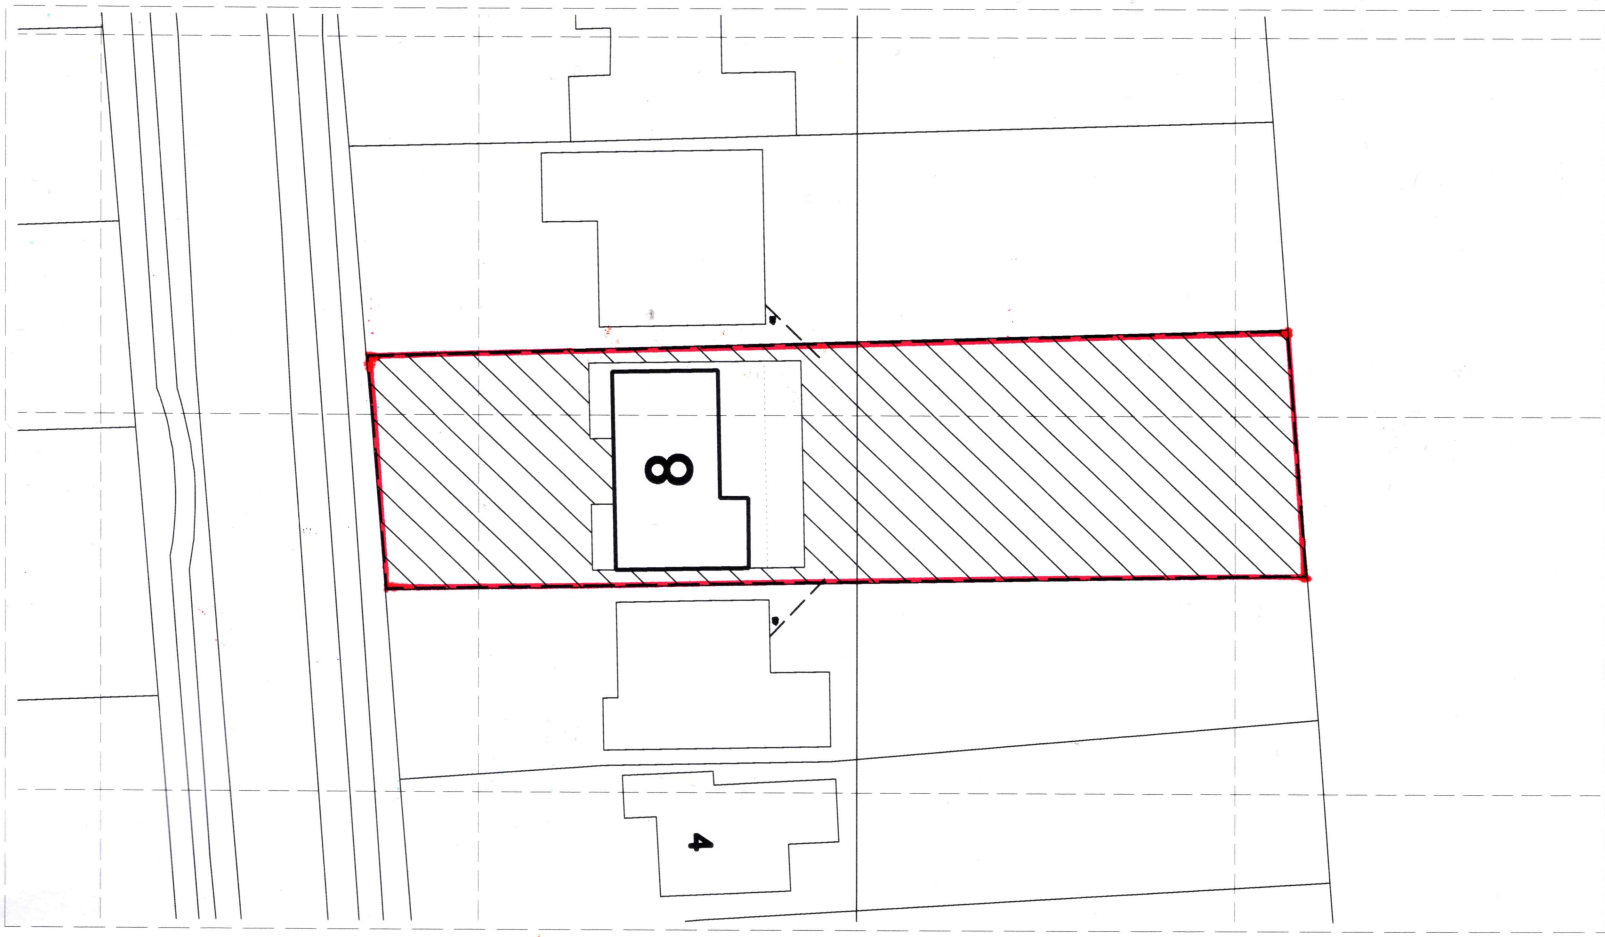

Notes: The General contractor is responsible for the verification of all dimensions on site & shall inform the contract administrator of any discrepancies.
Use figured dimension only. Existing foundations, lintels and wall to be exposed if req'd by Building Control for assessment & upgrading if found inadequate. Unless stated otherwise these drawings represent design intent only & approved assembly drawings will be required from the Trade Contractor prior to any work and/or procurement being undertaken. If in doubt, ask.
Any images shown are for illustrative purposes only.

Revisions

A - 230113 - Issued to planner via email

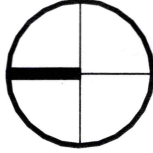

LOCATION
8 Warren Road
Ickenham
UB10 8AA

CLIENT
Mr & Mrs Sahota
SCALE
Various @ A3
STATUS
Planning
JOB DESCRIPTION
Side / Rear & Front Facing Extensions with Loft Conversion

DRAWING TITLE
Site Location / Block Plan

JOB No
18009
DRAWING No
REV

SIZE
A3

50°North
Architecture
Sustainability
Design

001 A

50degrees.co.uk