



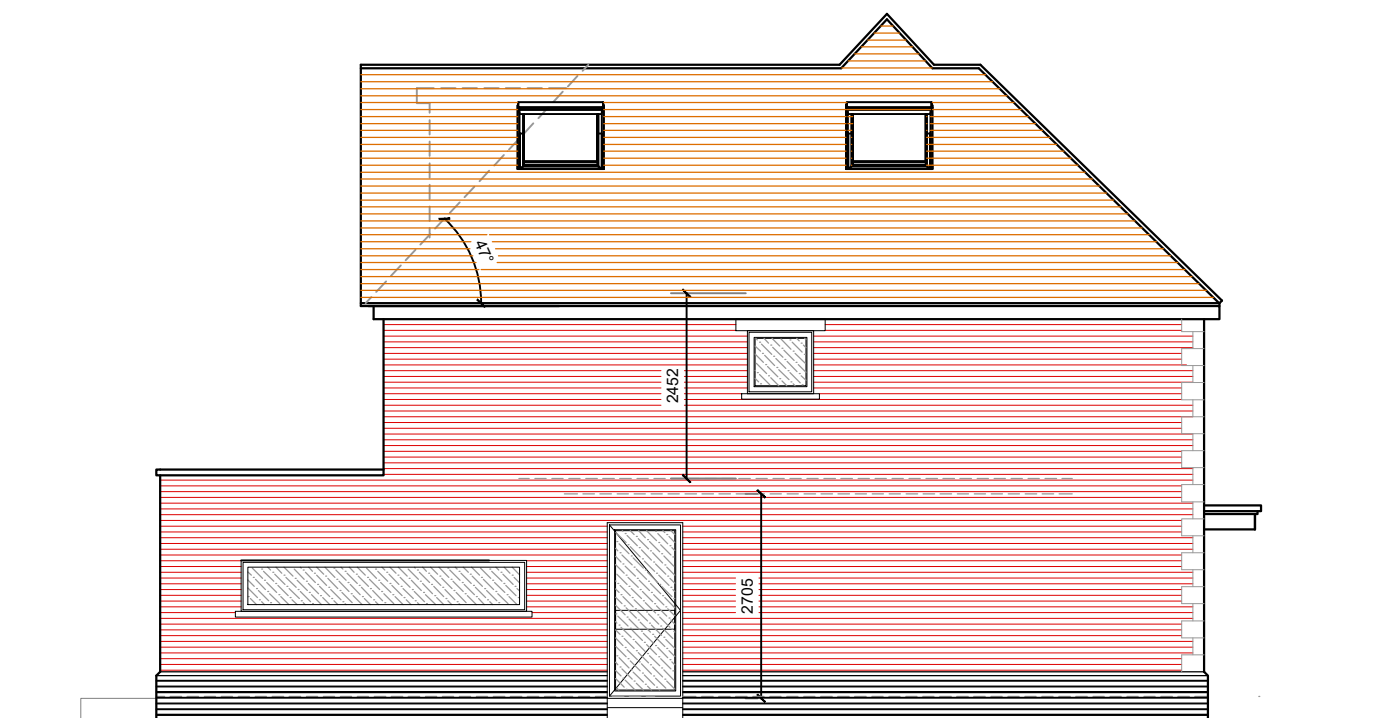


NORTH ELEVATION

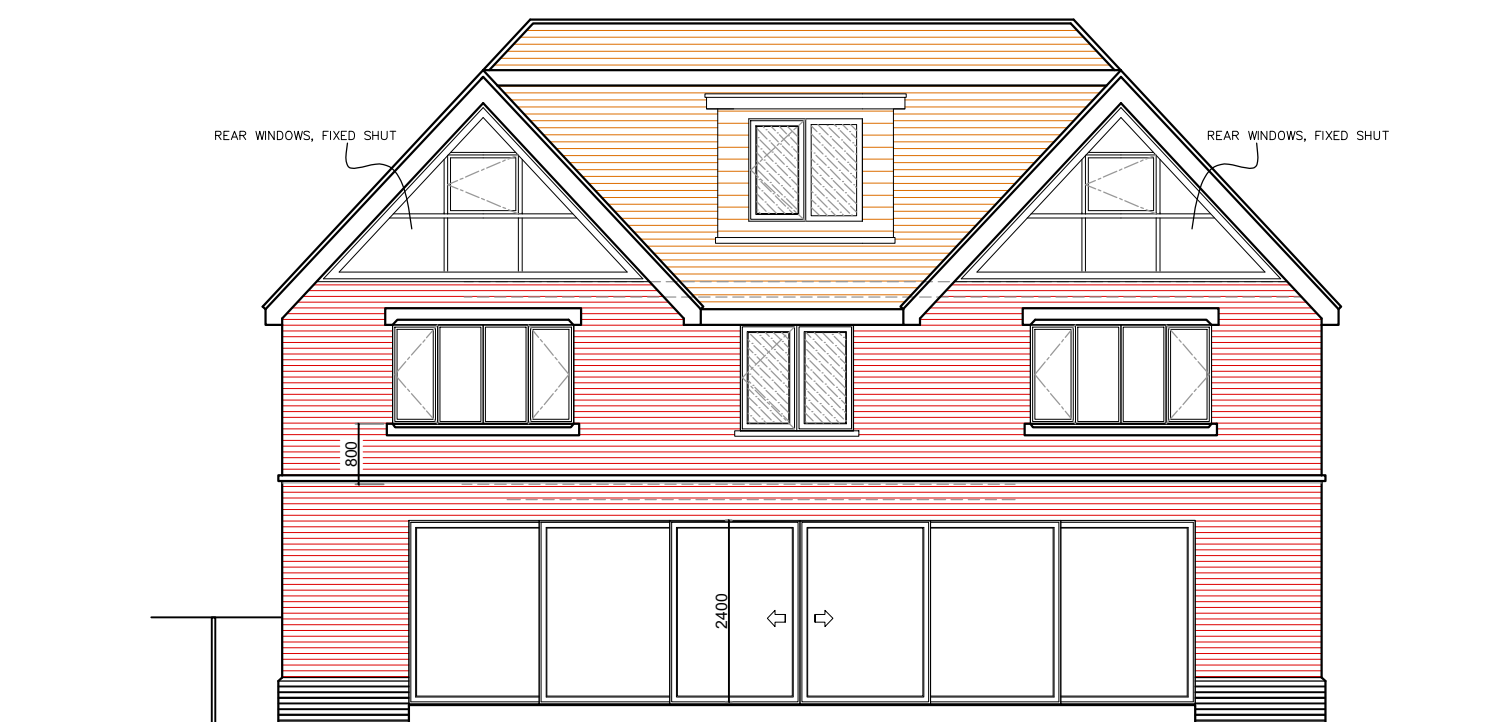

EAST ELEVATION



SOUTH ELEVATION

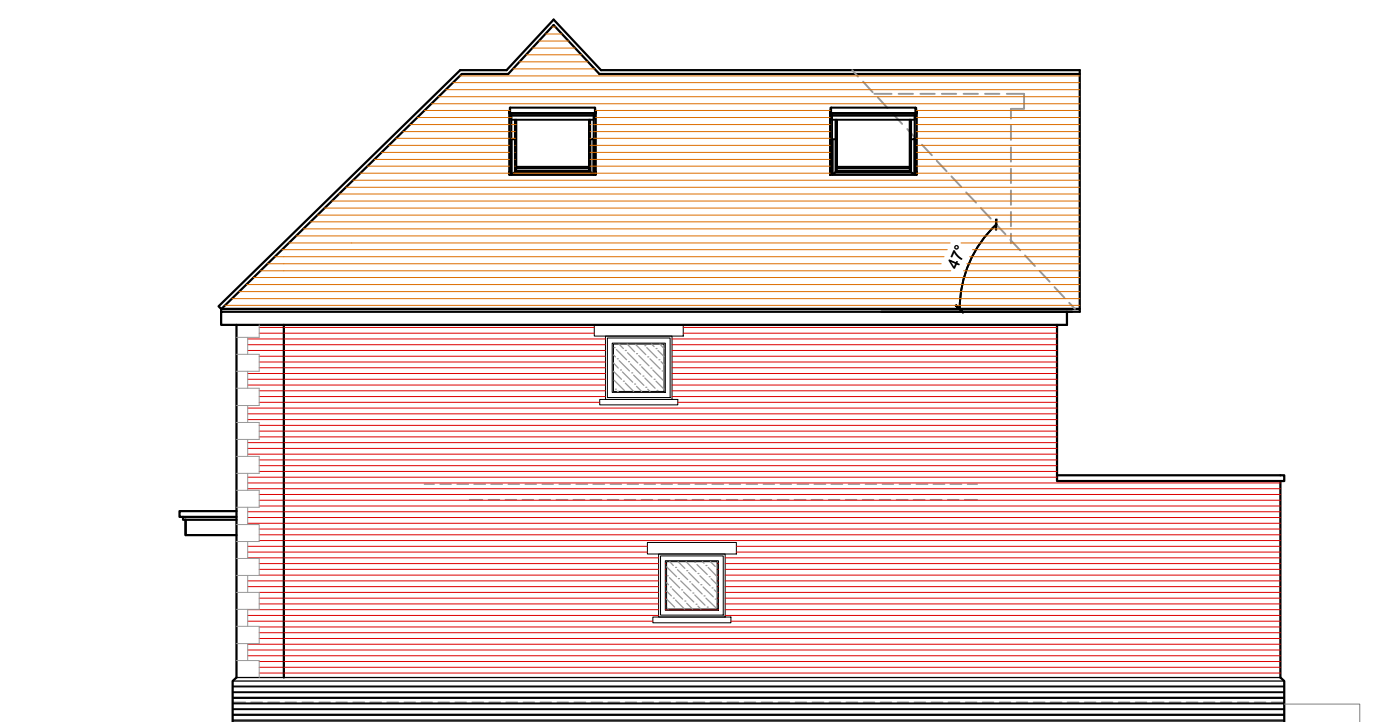

PROPOSED ELEVATIONS

*8 Warren Road, Ickenham, Uxbridge,
UB10 8AA*

Scale Bar 1:100 @ A2
0 1 2 3 4 5 6 7 8 9 10 Metres



THE GILLETT MACLEOD PARTNERSHIP
Chartered Architects & Town Planning Consultants
1 High Road Old Eastcote Pinner Middlesex HA5 2EW tel. 0208 868 1333

Drg. No. 23/3569/15
Scale 1:100
Date 21/02/24
Drawn by AK

