
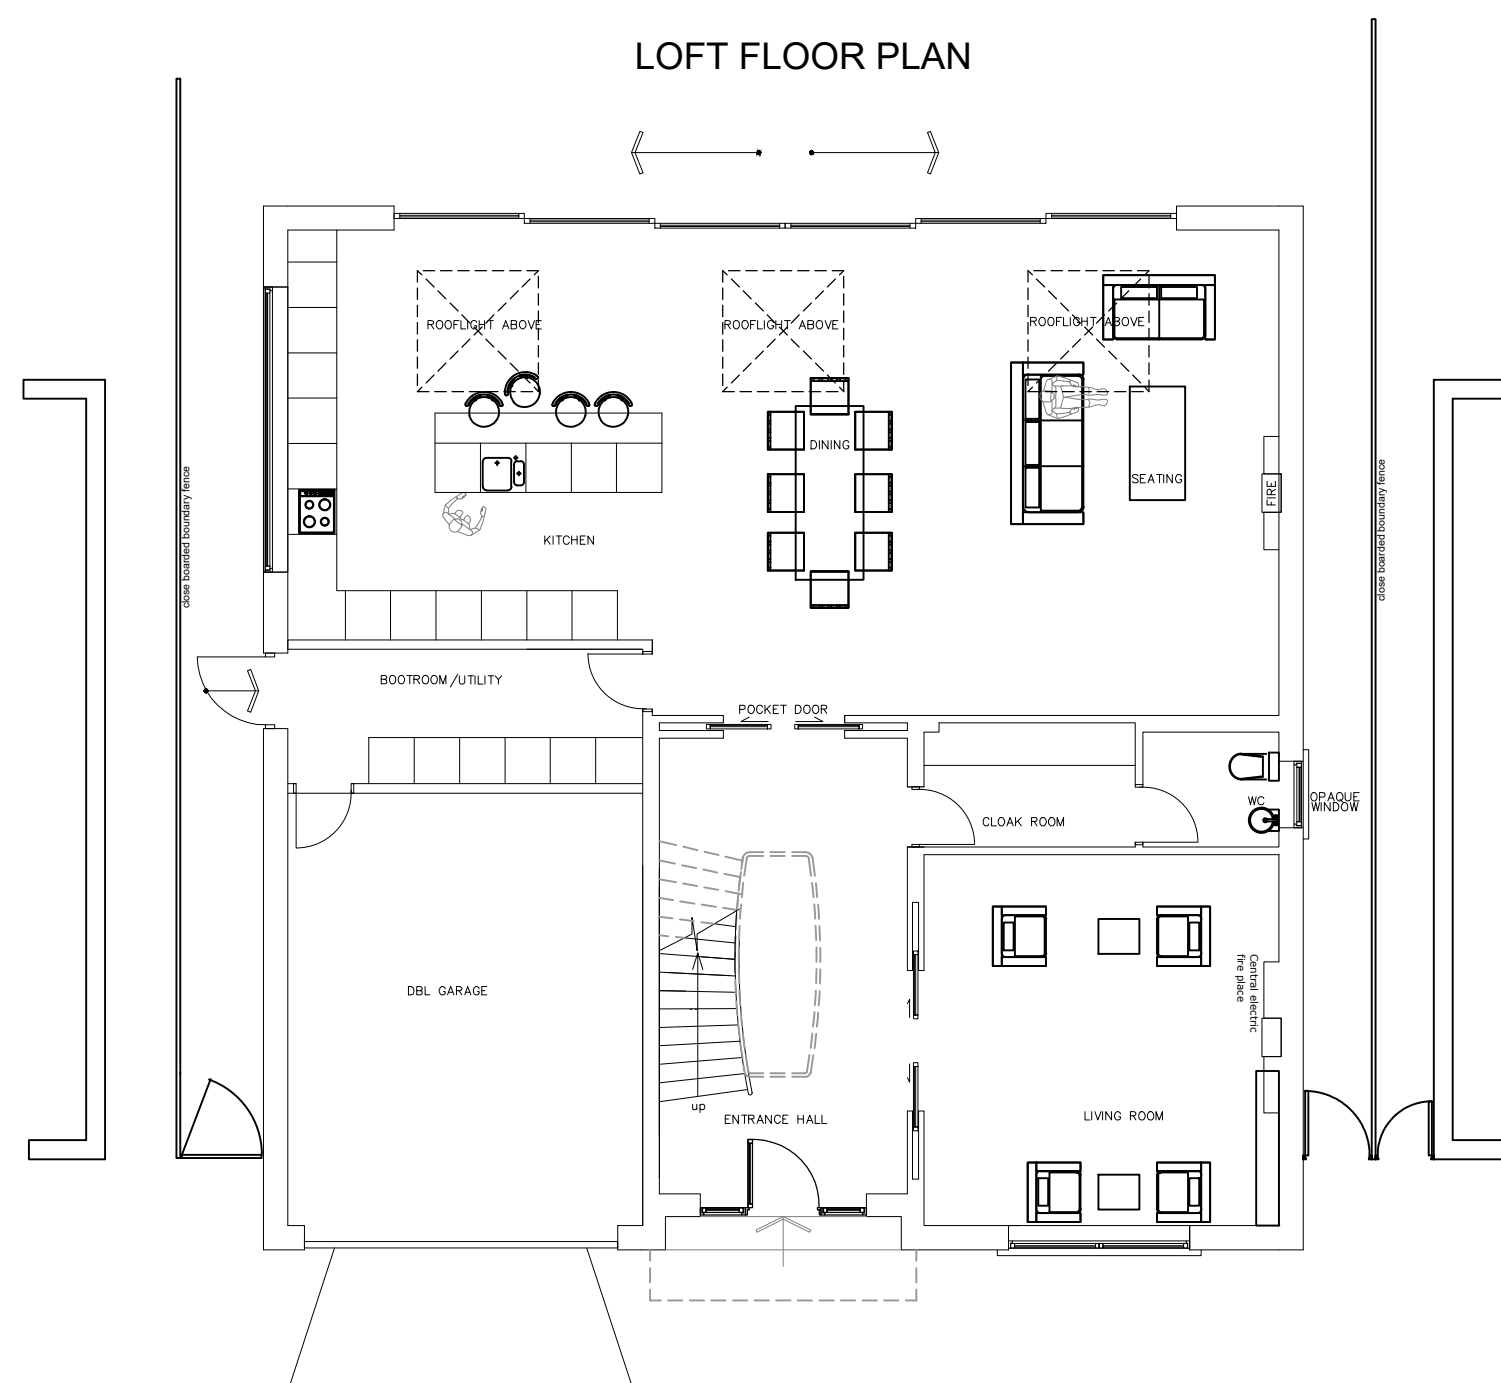
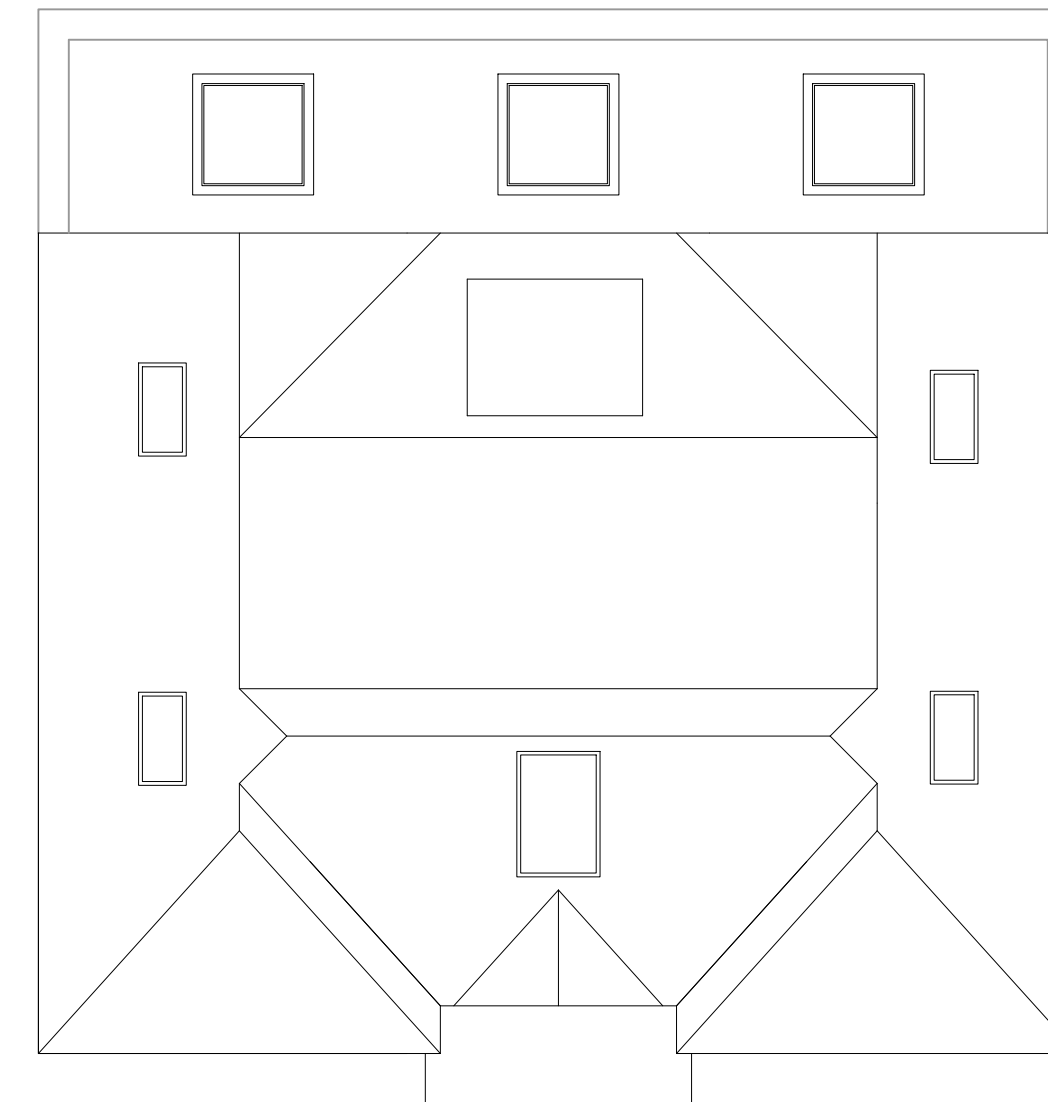


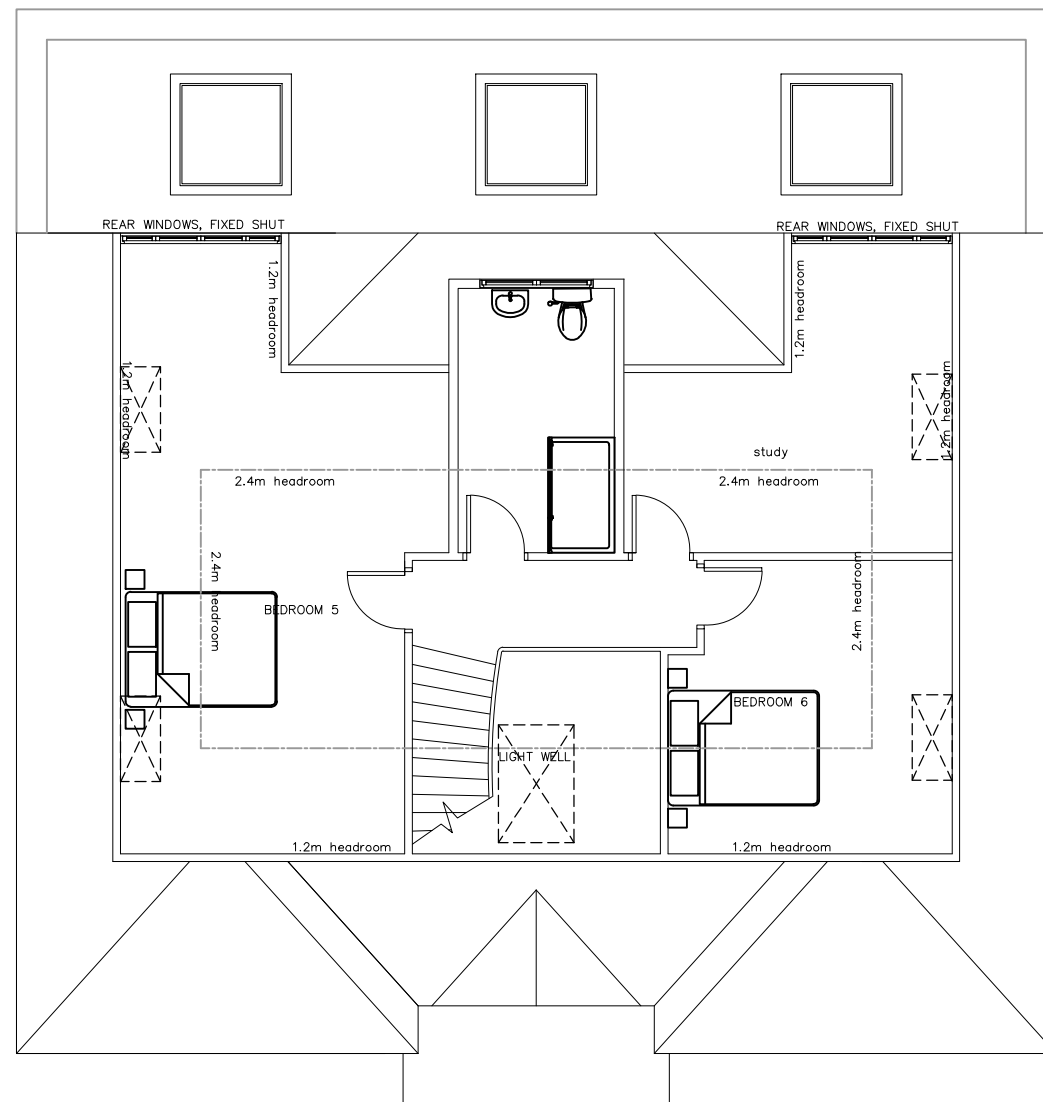

PROPOSED FLOOR PLANS

8 Warren Road, Ickenham, Uxbridge,
UB10 8AA

Scale Bar 1:100 @ A2

0 1 2 3 4 5 6 7 8 9 10 Metres



THE GILLET MACLEOD PARTNERSHIP
Chartered Architects & Town Planning Consultants
1 High Road Old Eastcote Pinner Middlesex HA5 2EW tel. 0208 868 1333

Drg. No.	23/3569/14
Scale	1:100
Date	21/02/24
Drawn by	AK

