

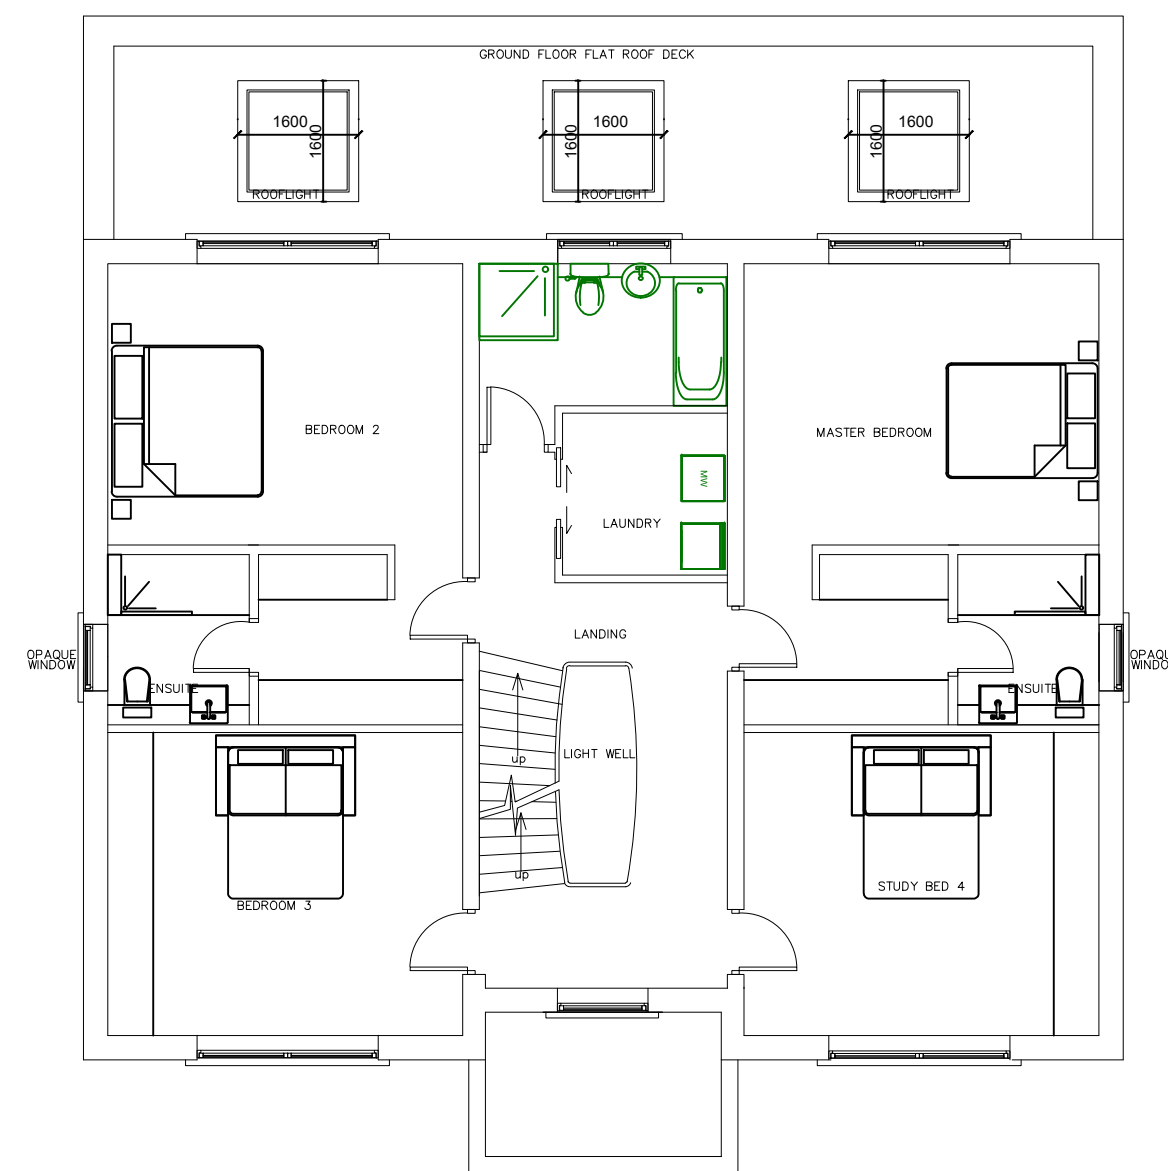
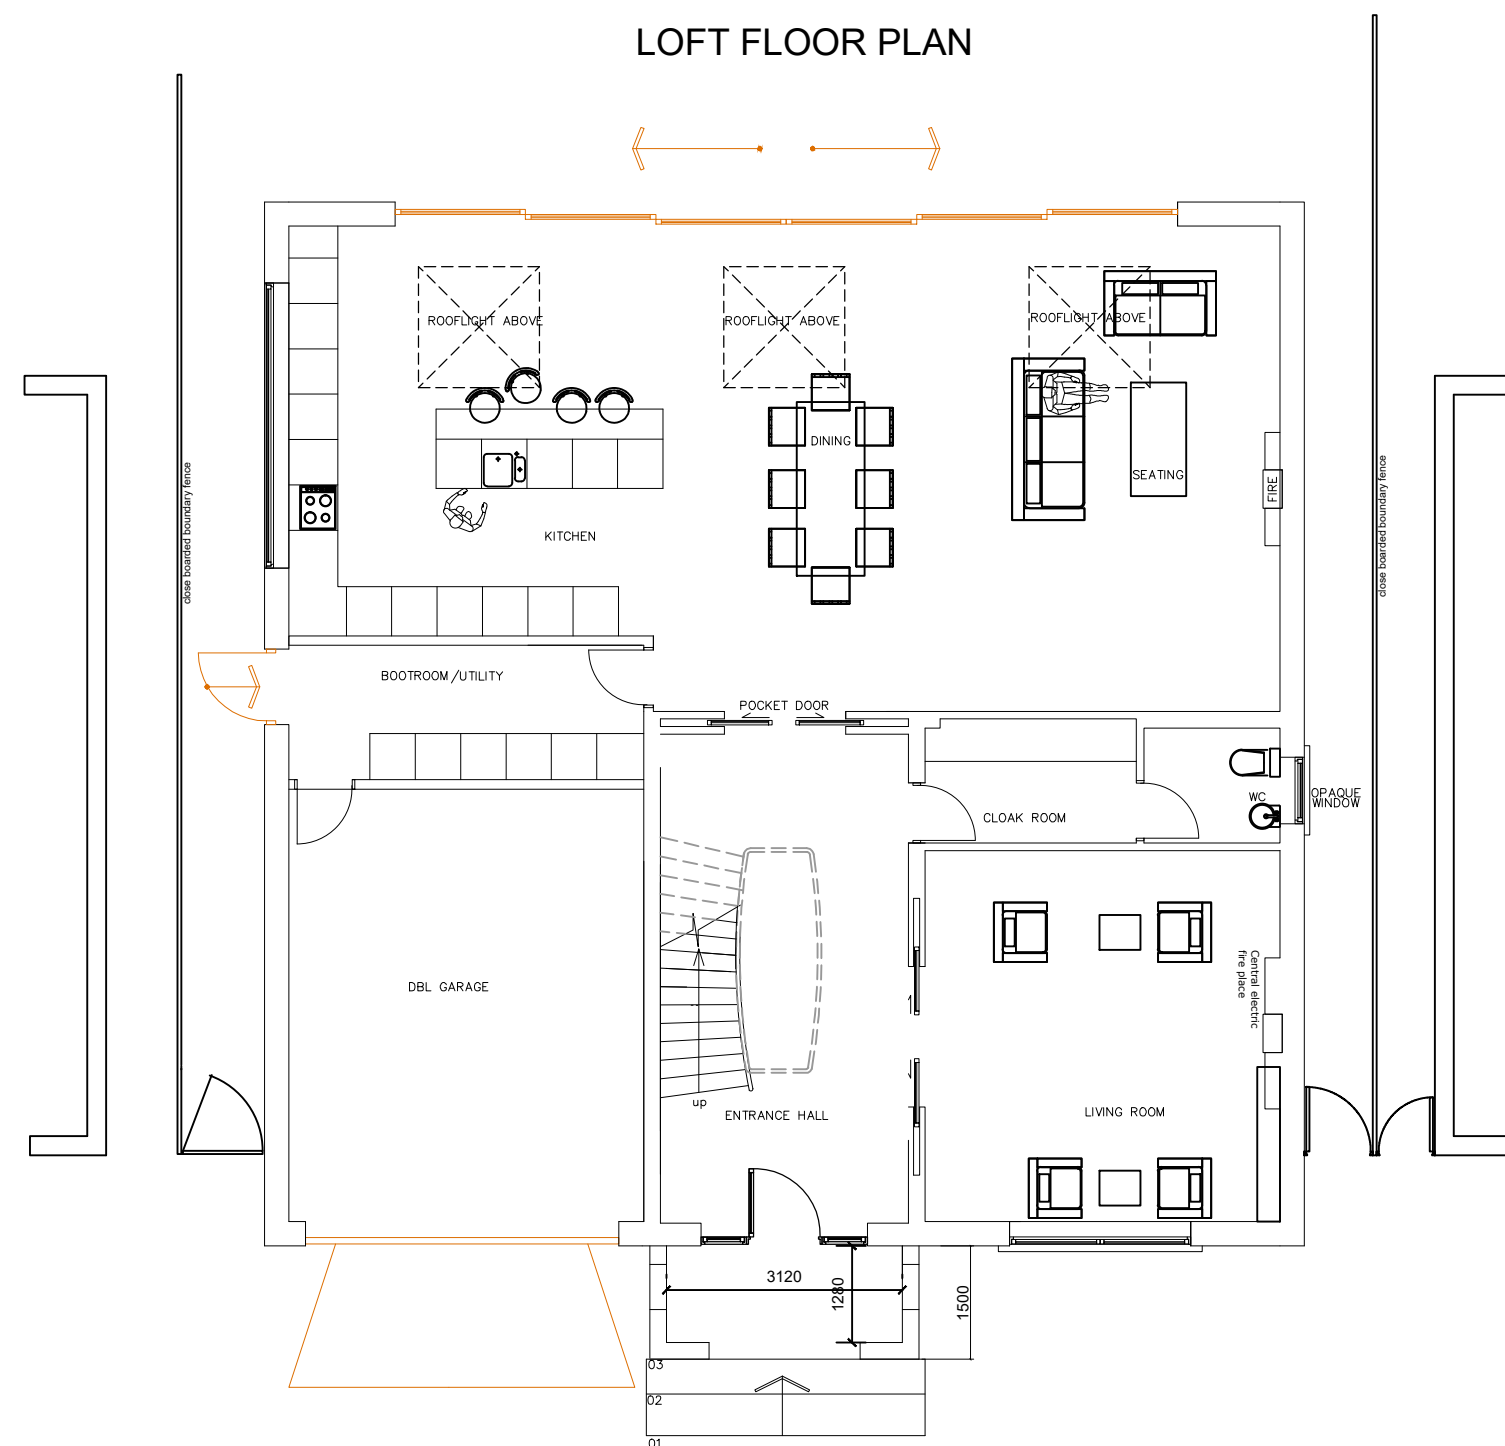
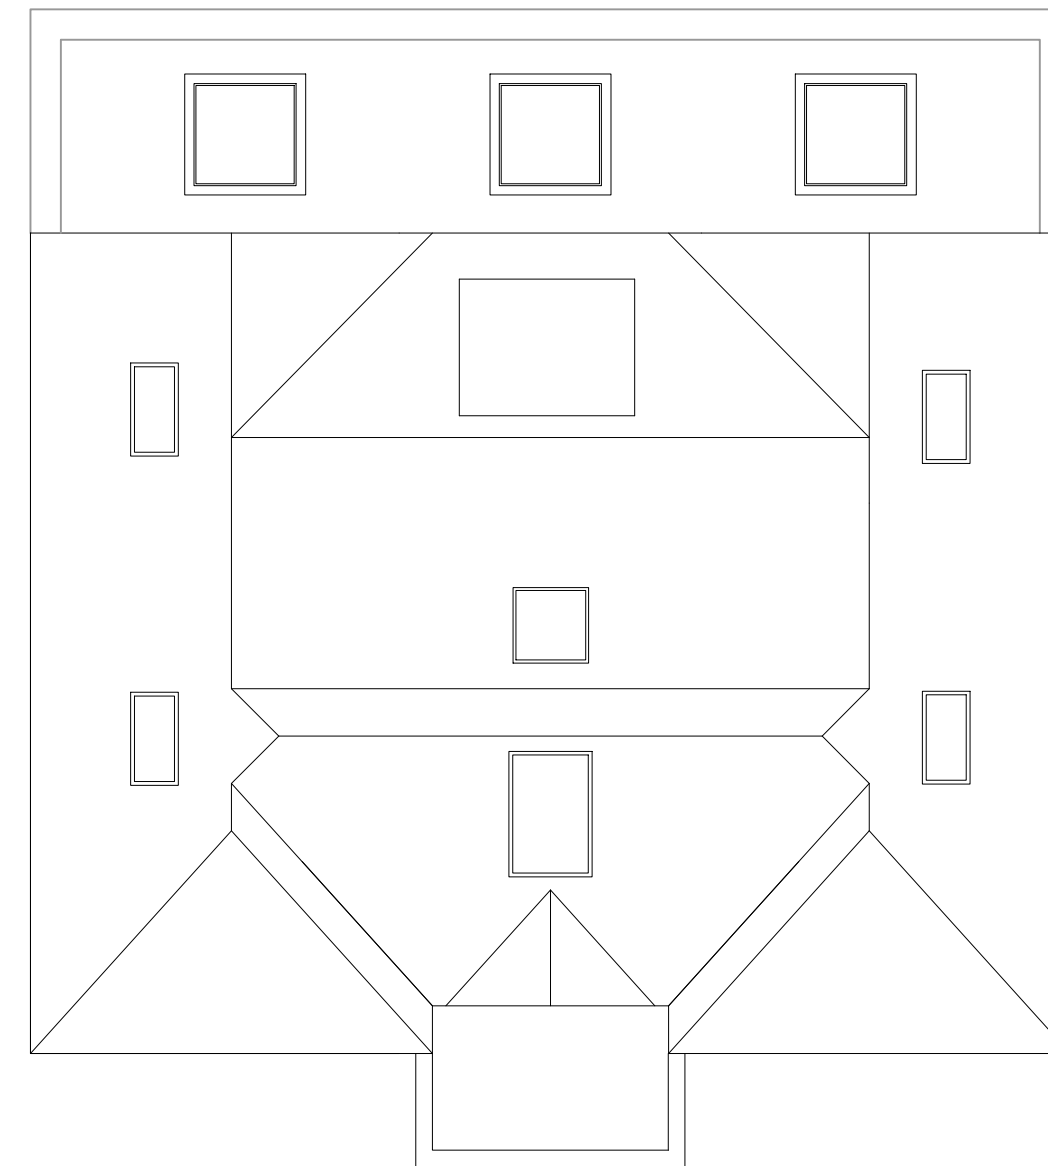


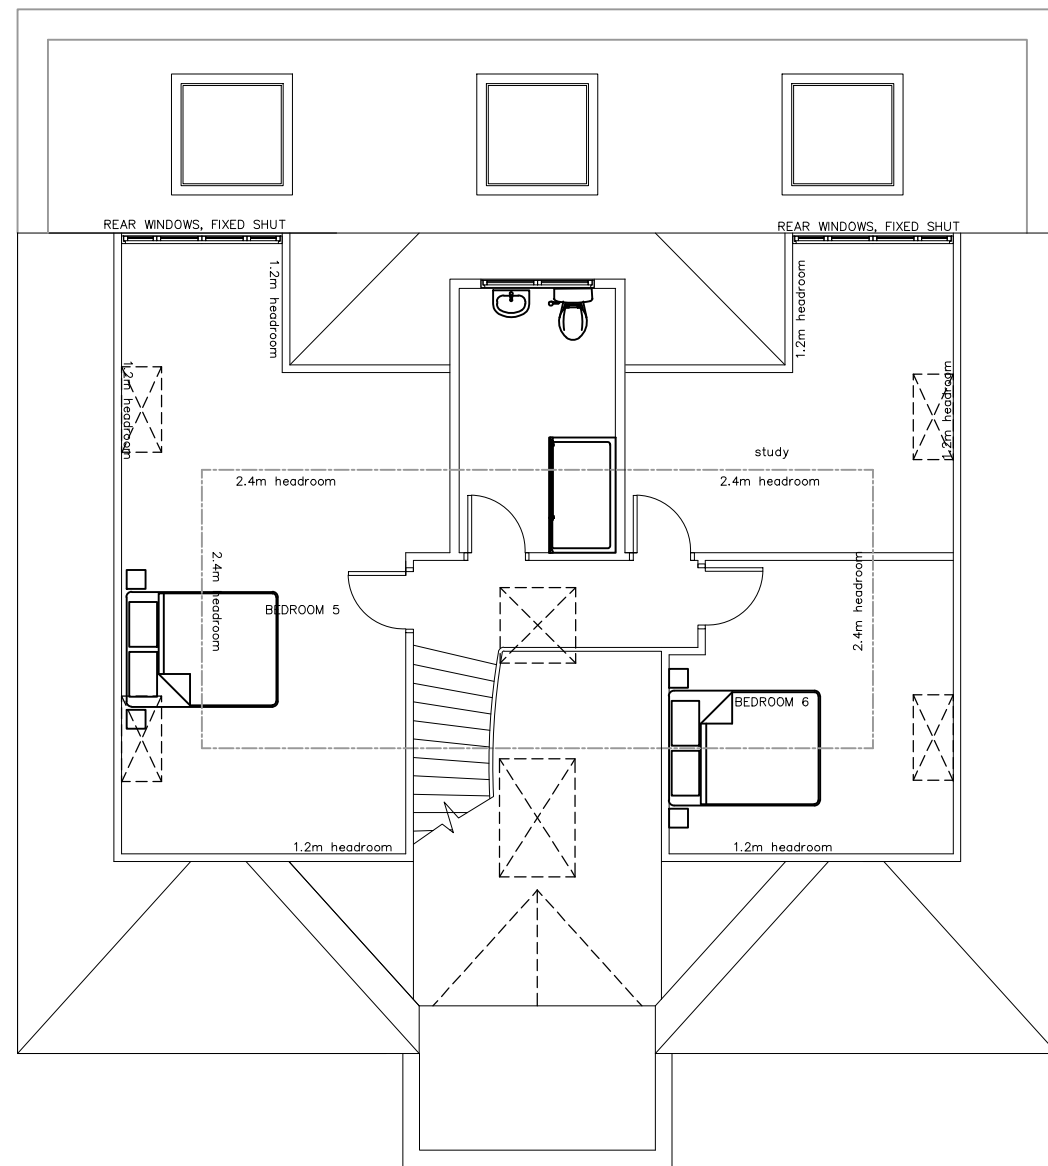

PROPOSED FLOOR PLANS

8 Warren Road, Ickenham, Uxbridge,
UB10 8AA

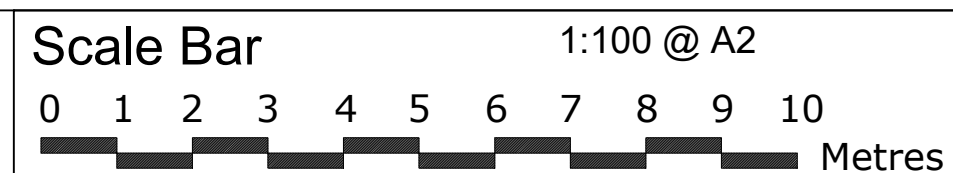

THE GILLETT MACLEOD PARTNERSHIP
Chartered Architects & Town Planning Consultants
1 High Road Old Eastcote Pinner Middlesex HA5 2EW tel. 0208 868 1333

Drg. No. 23/3569/24
Scale 1:100
Date 11/07/24
Drawn by AK

