



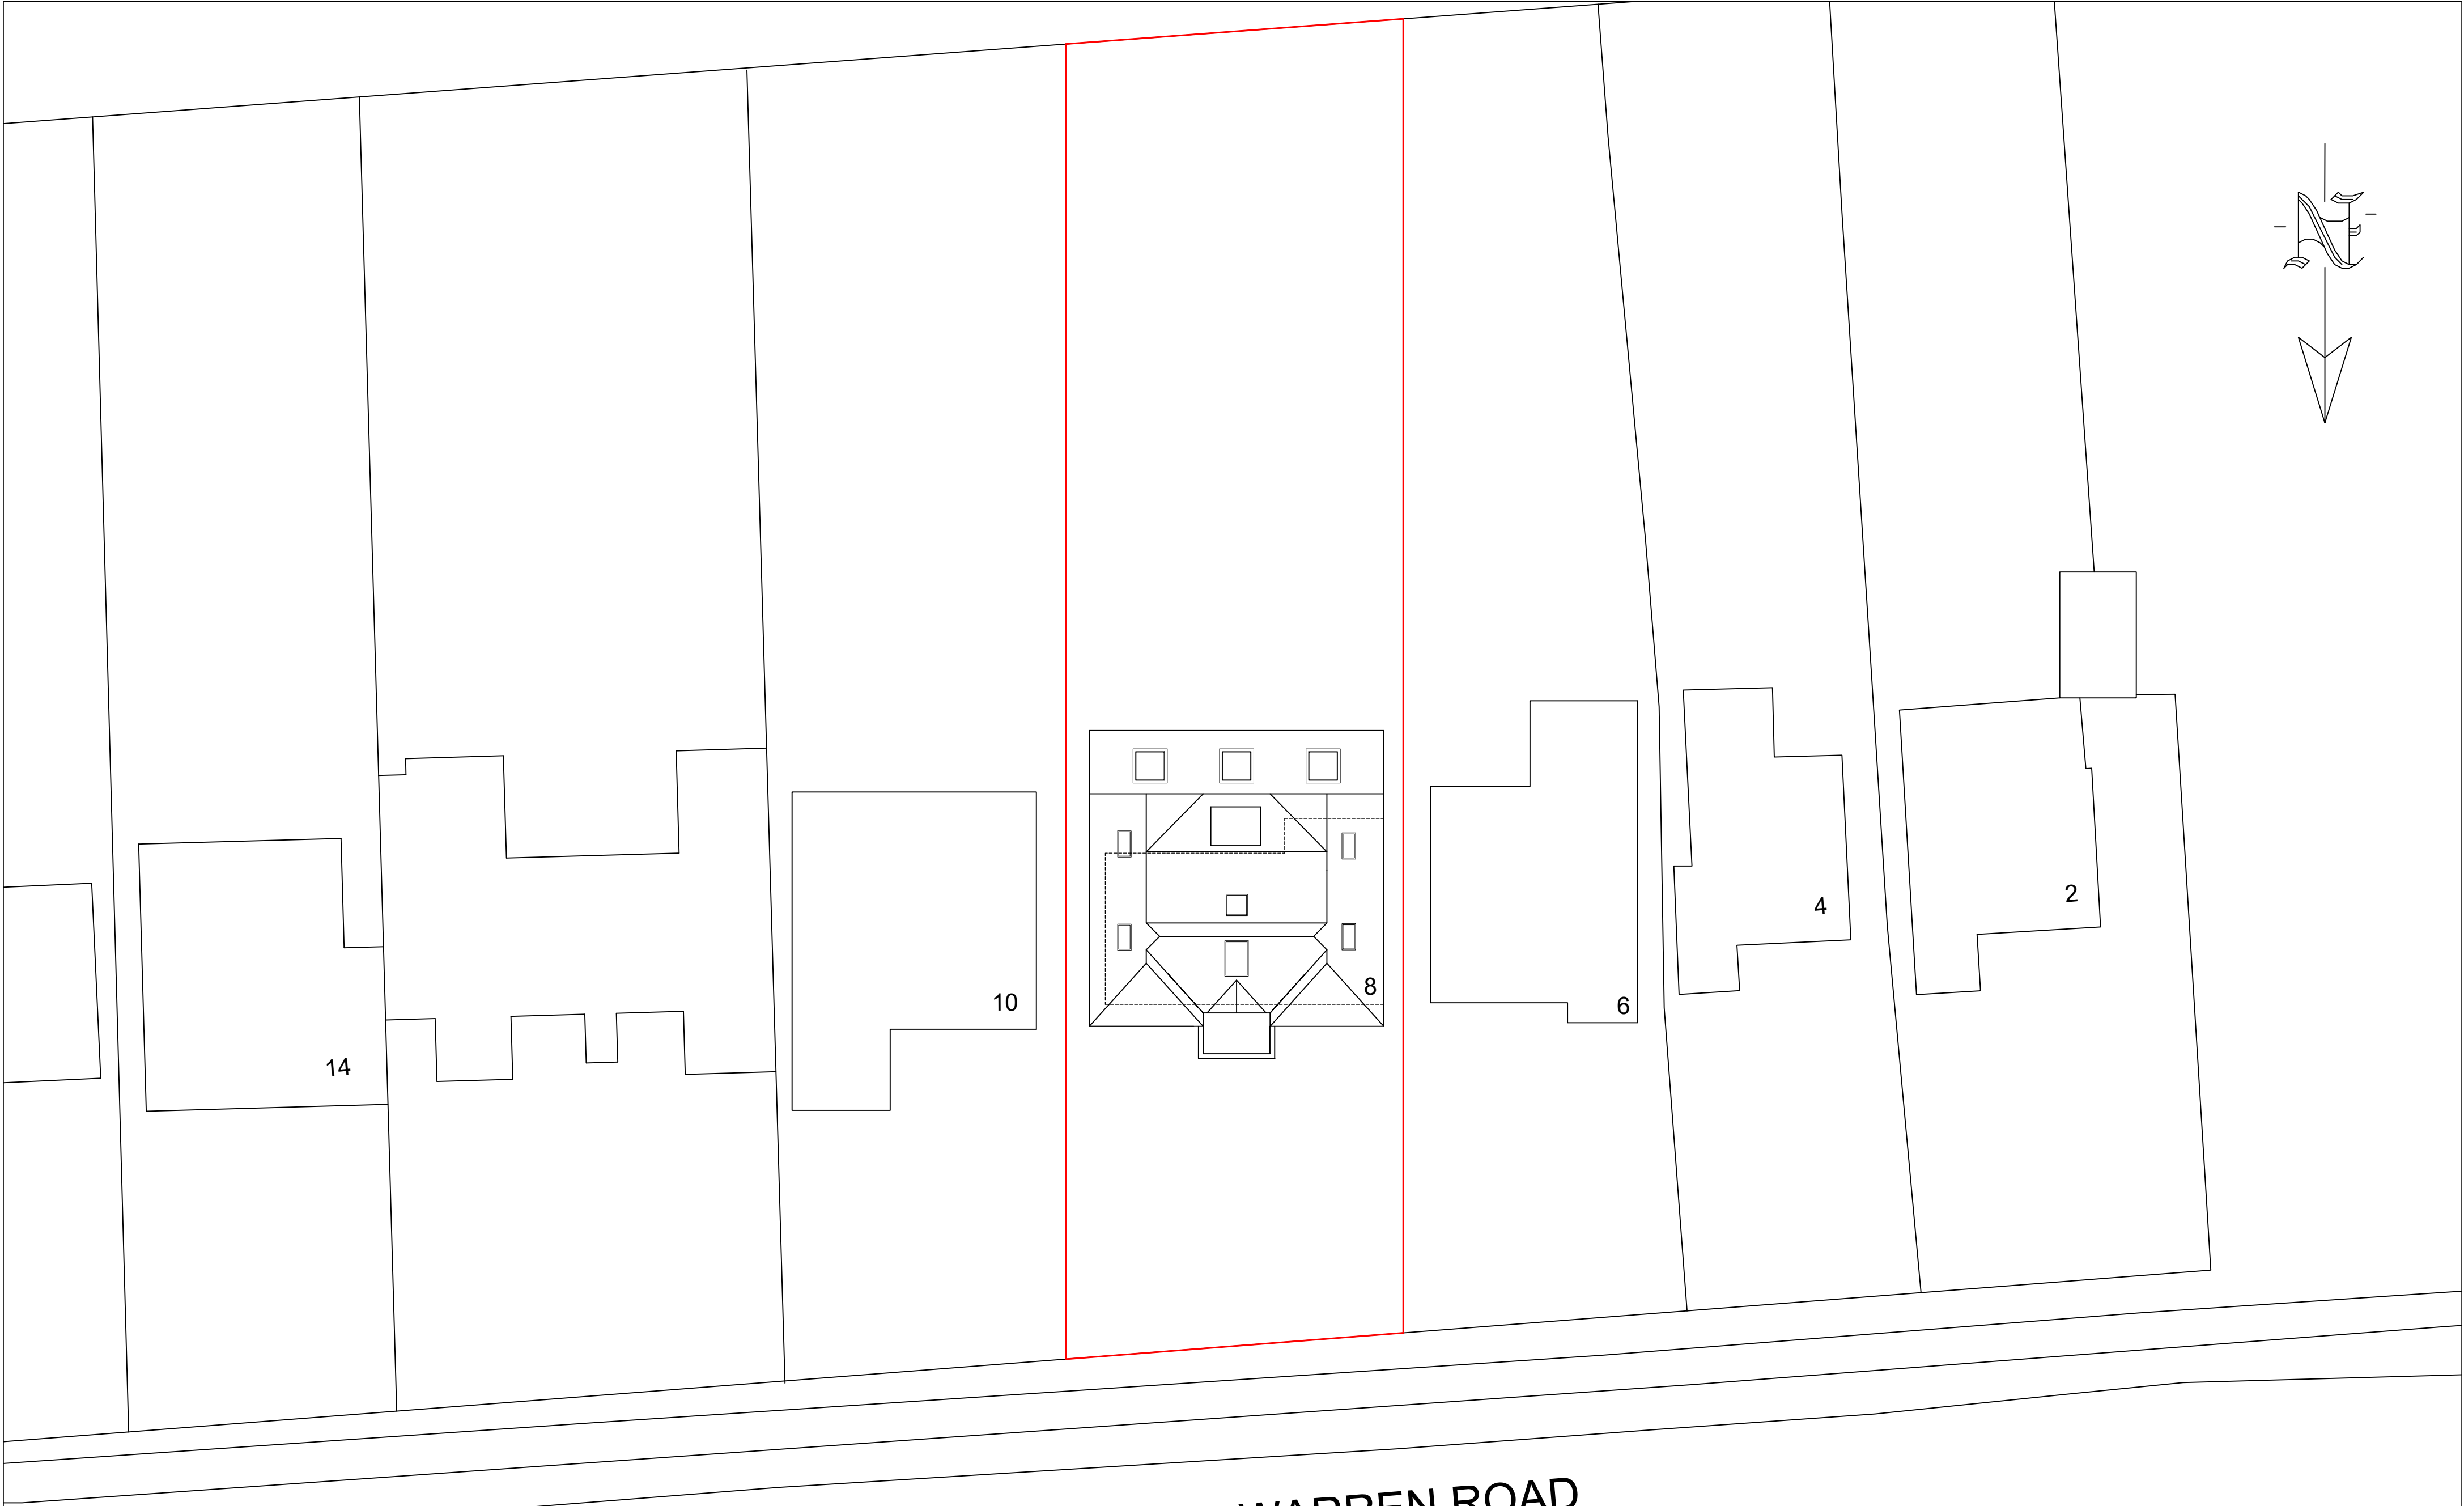

WARREN ROAD

SITE PLAN

8 Warren Road, Ickenham, Uxbridge, UB10 8AA

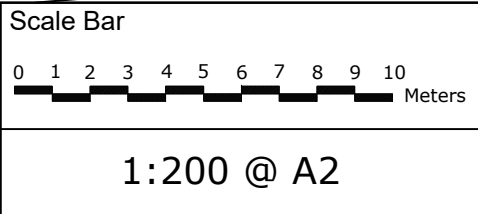

THE GILLETT MACLEOD PARTNERSHIP
Chartered Architects & Town Planning Consultants
1 High Road Old Eastcote Pinner Middlesex HA5 2EW tel. 0208 868 1333

Drg. No. 23/3569/21
Scale 1:200 @ A2
Date 11/07/24
Drawn by AK

REVISION	
©	drower