

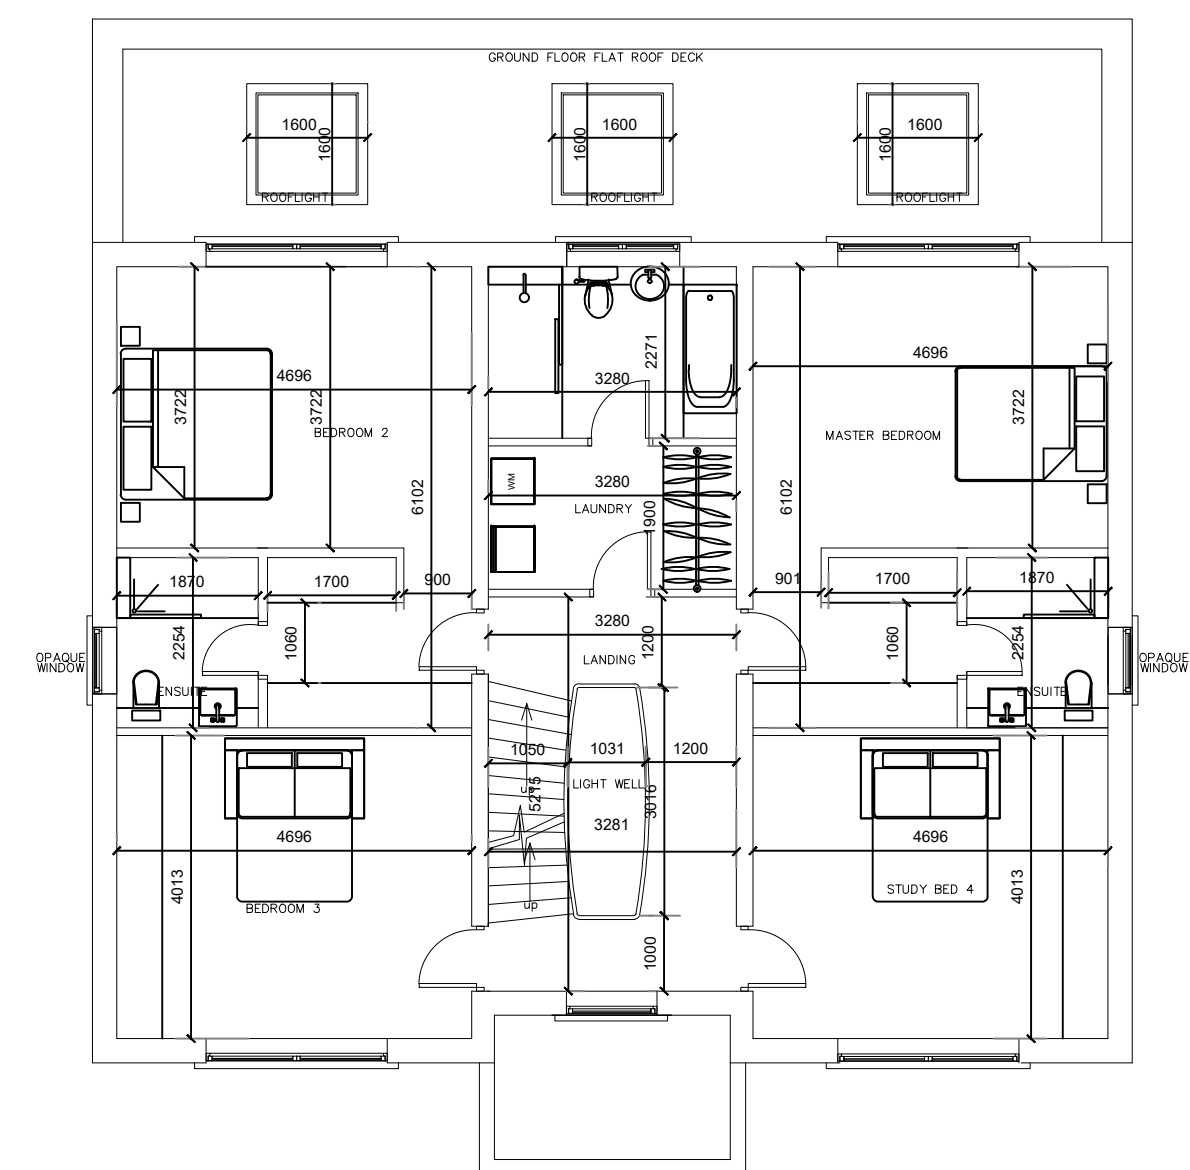
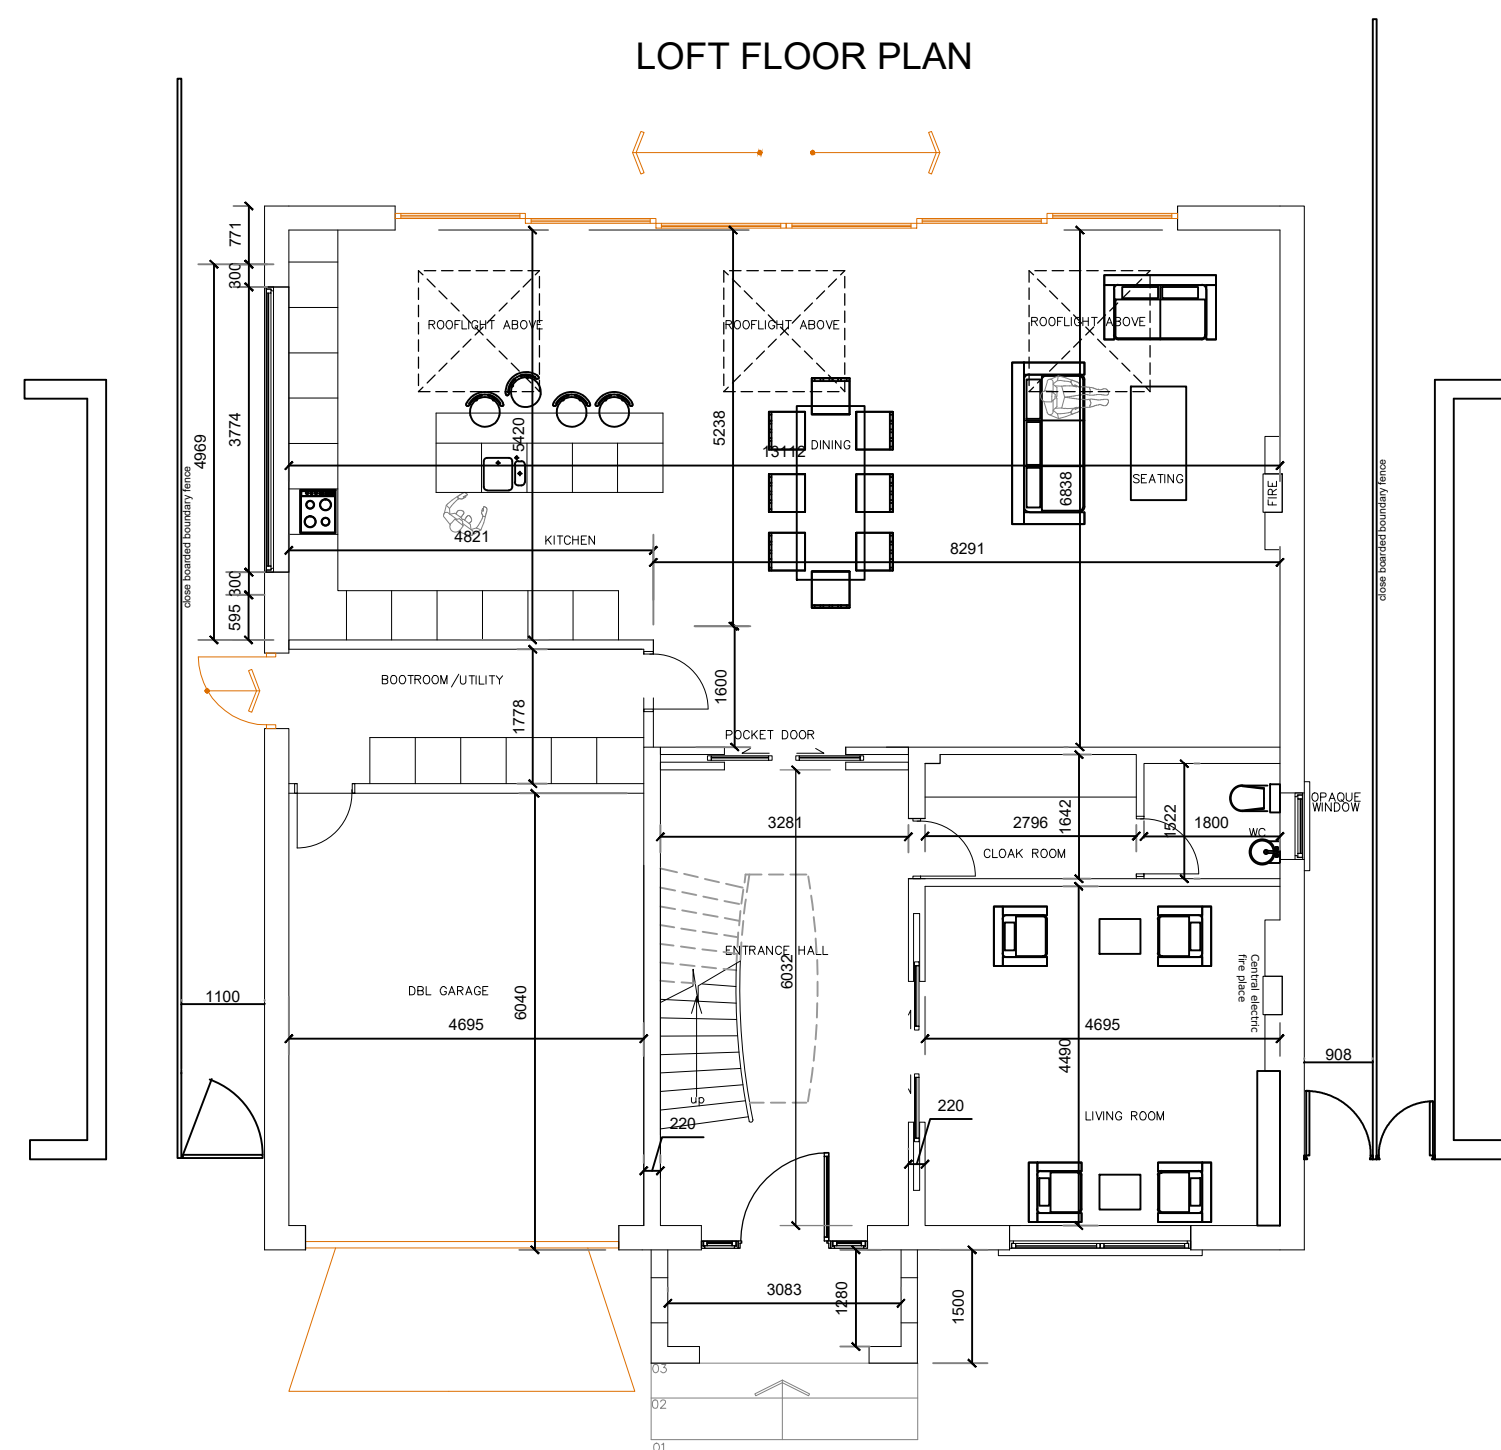
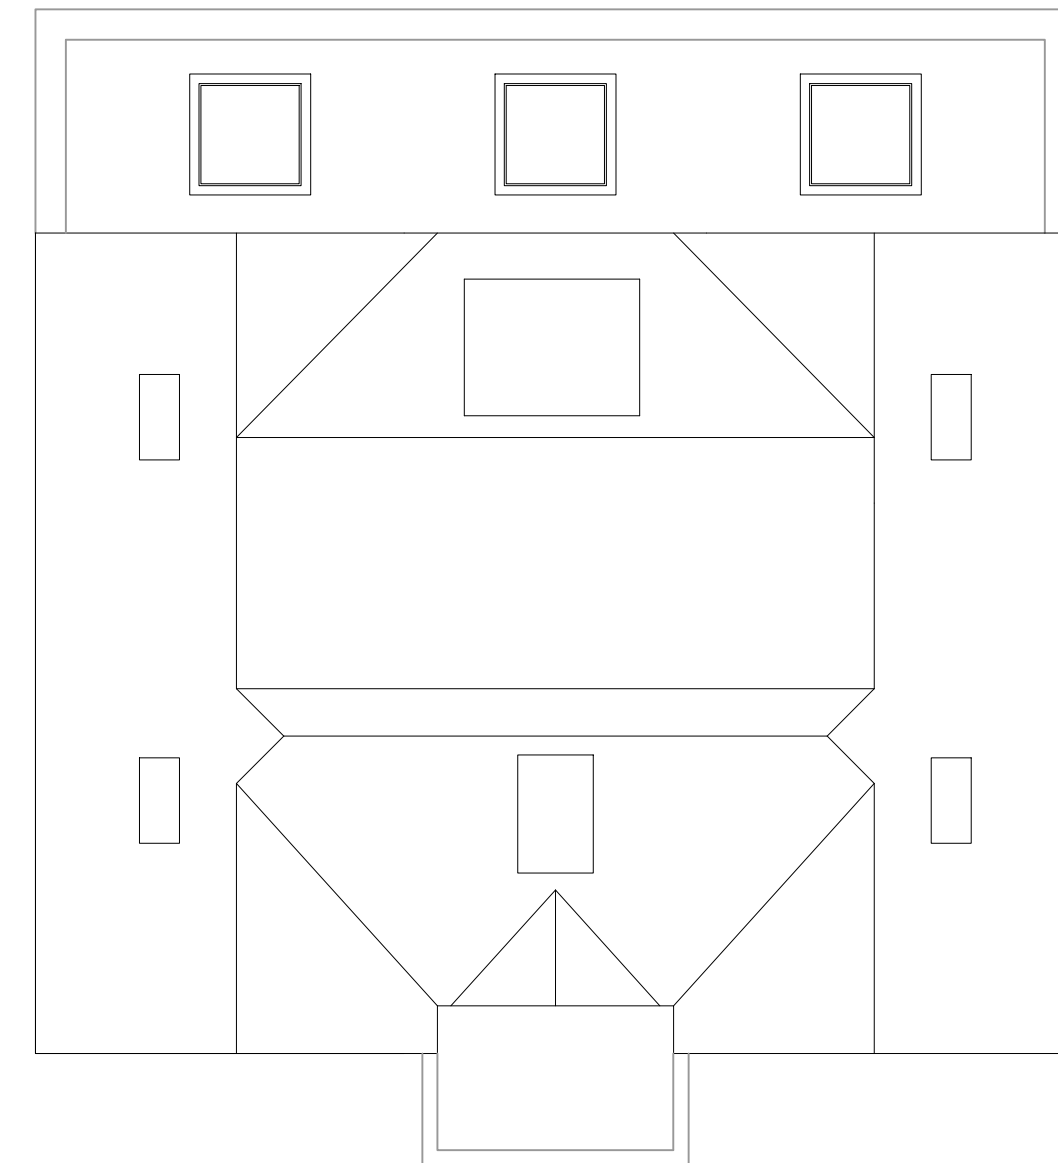


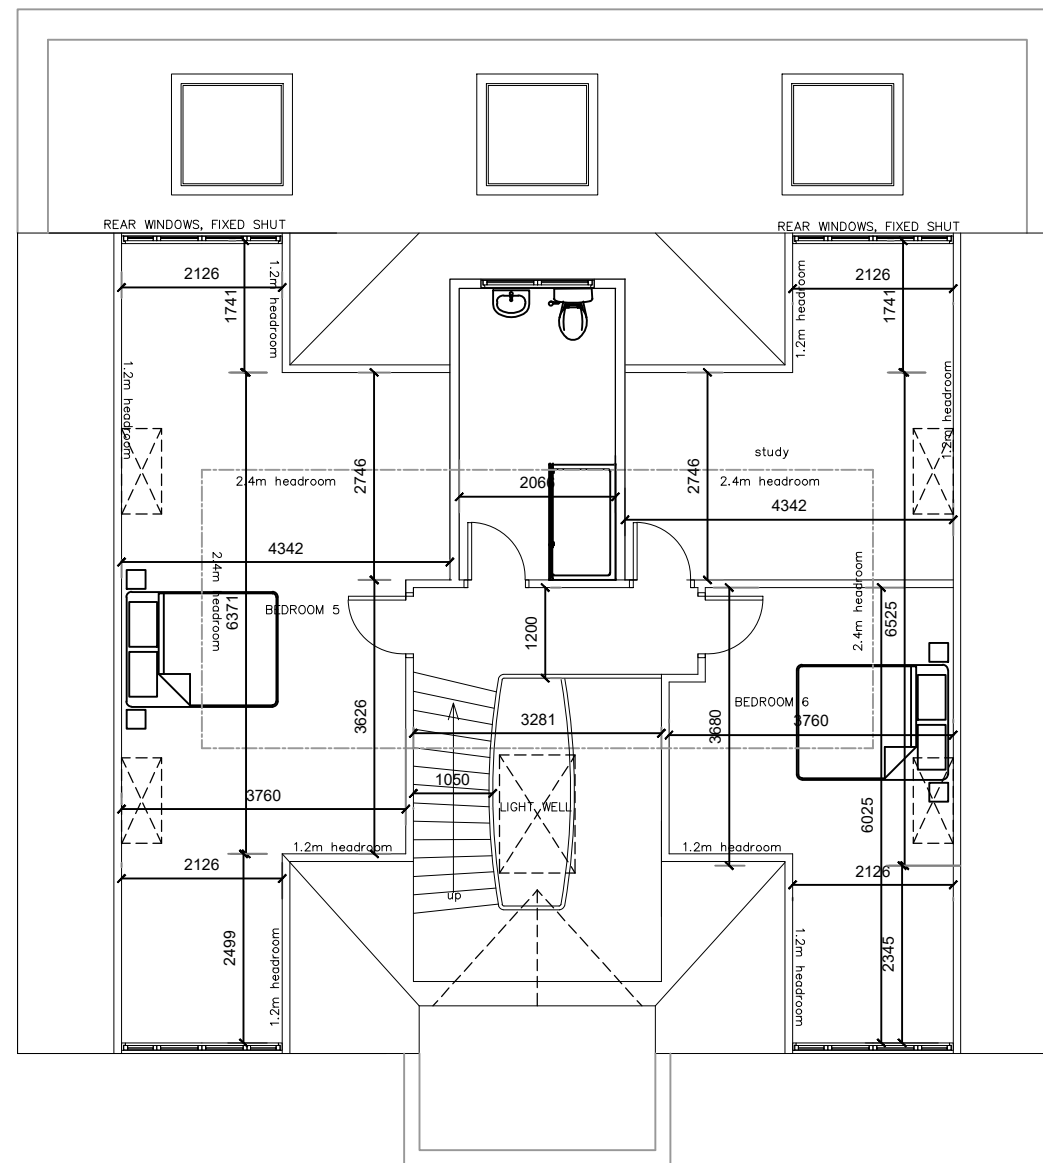

FIRST FLOOR PLAN

PROPOSED FLOOR PLANS

8 Warren Road, Ickenham, Uxbridge,
UB10 8AA

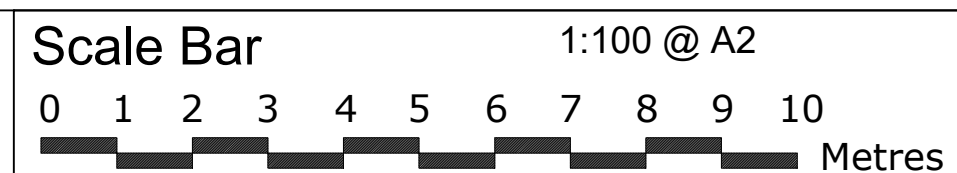

THE GILLETT MACLEOD PARTNERSHIP
Chartered Architects & Town Planning Consultants
1 High Road Old Eastcote Pinner Middlesex HA5 2EW tel. 0208 868 1333

Drg. No.	23/3569/04
Scale	1:100
Date	21/02/24
Drawn by	AK

