




NORTH ELEVATION



EAST ELEVATION




SOUTH ELEVATION

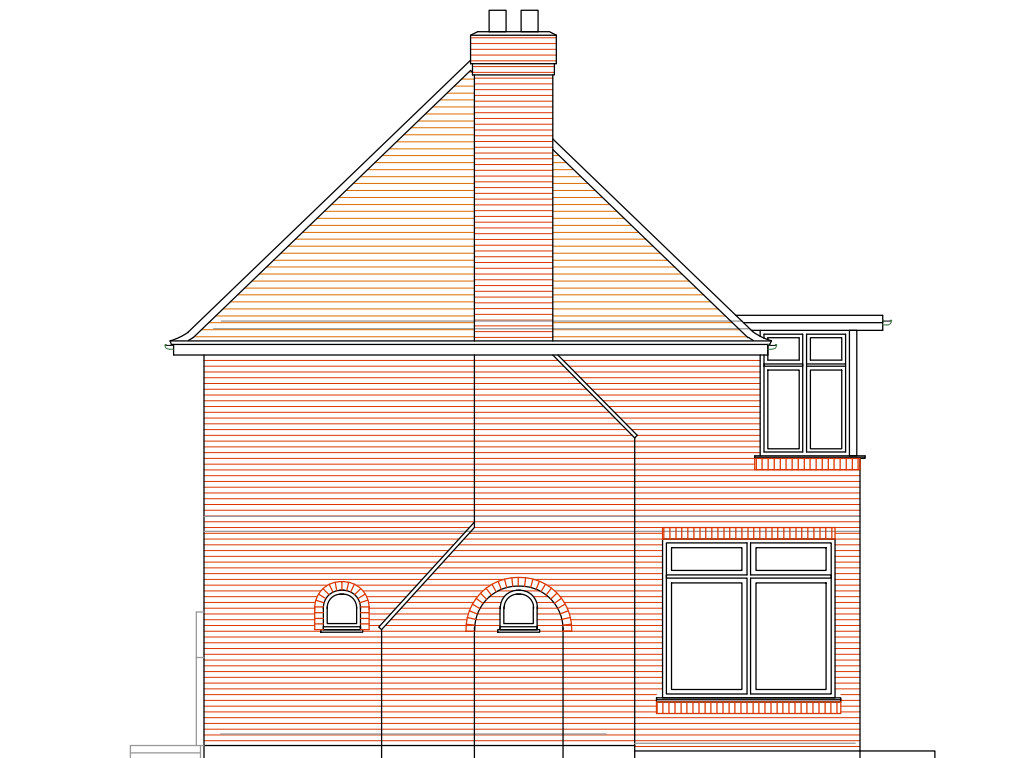

WEST ELEVATION

EXISTING ELEVATIONS

8 Warren Road, Ickenham, Uxbridge,
UB10 8AA

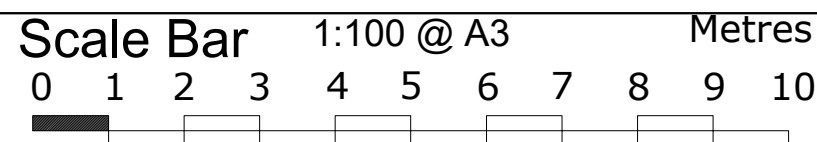

THE GILLETT MACLEOD PARTNERSHIP
Chartered Architects & Town Planning Consultants
1 High Road Old Eastcote Pinner Middlesex HA5 2EW tel. 0208 868 1333

Drg. No. 23/3569/53
Scale 1:100@A3
Date 04/07/23
Drawn by AK

REVISION	
(C)	drawn