




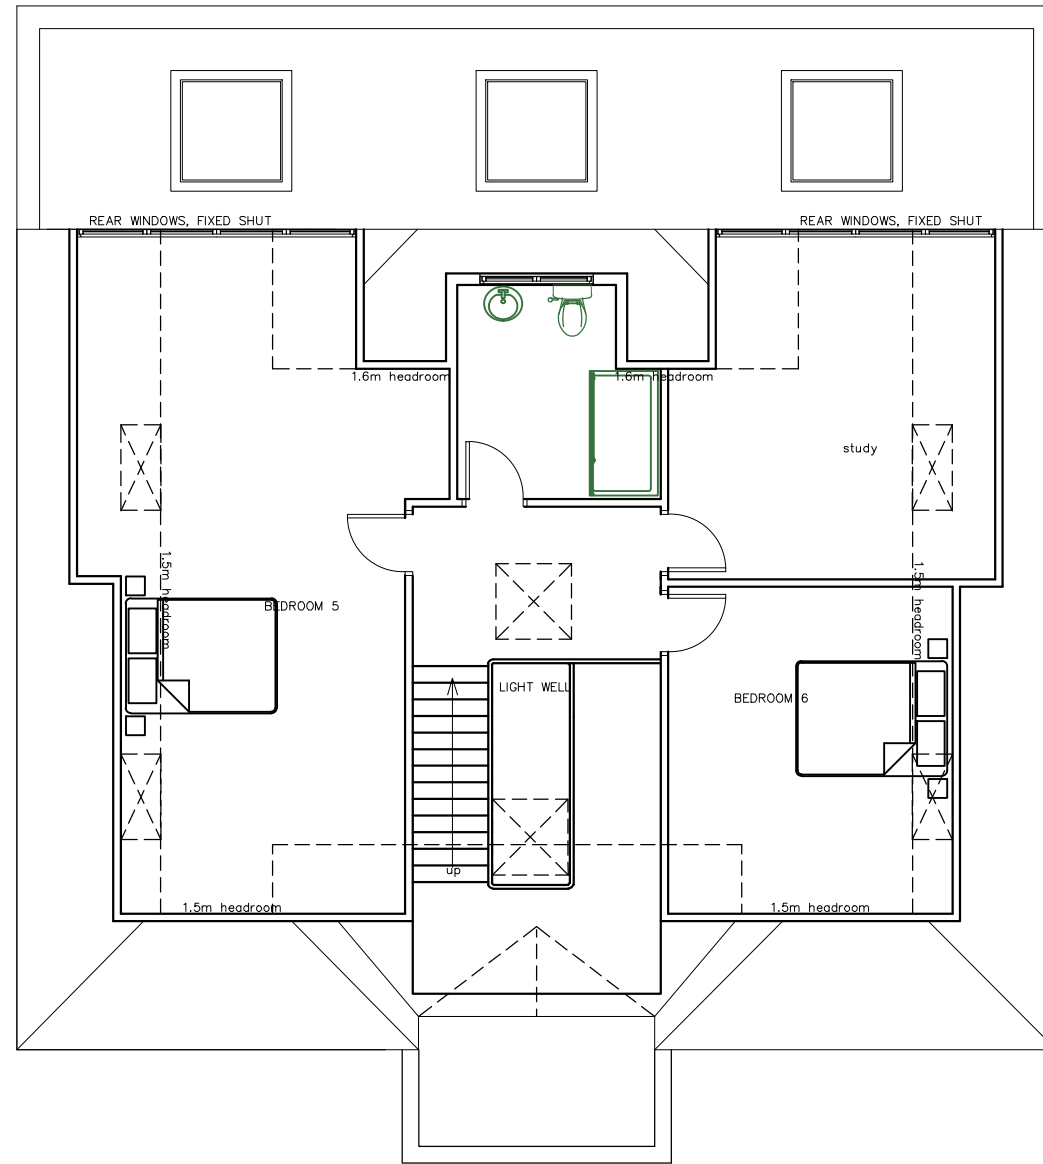


LOFT FLOOR PLAN

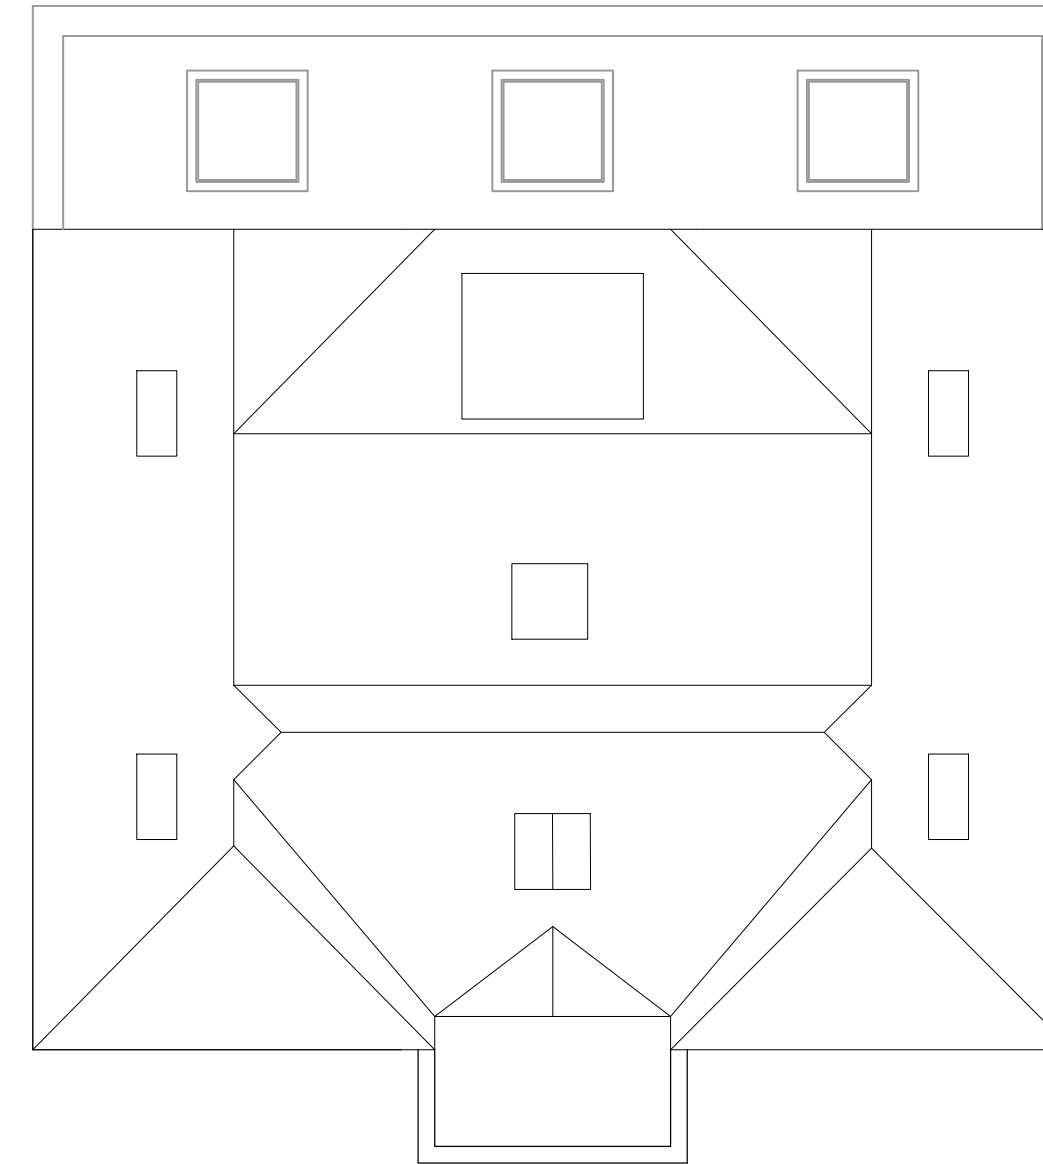

ROOF PLAN

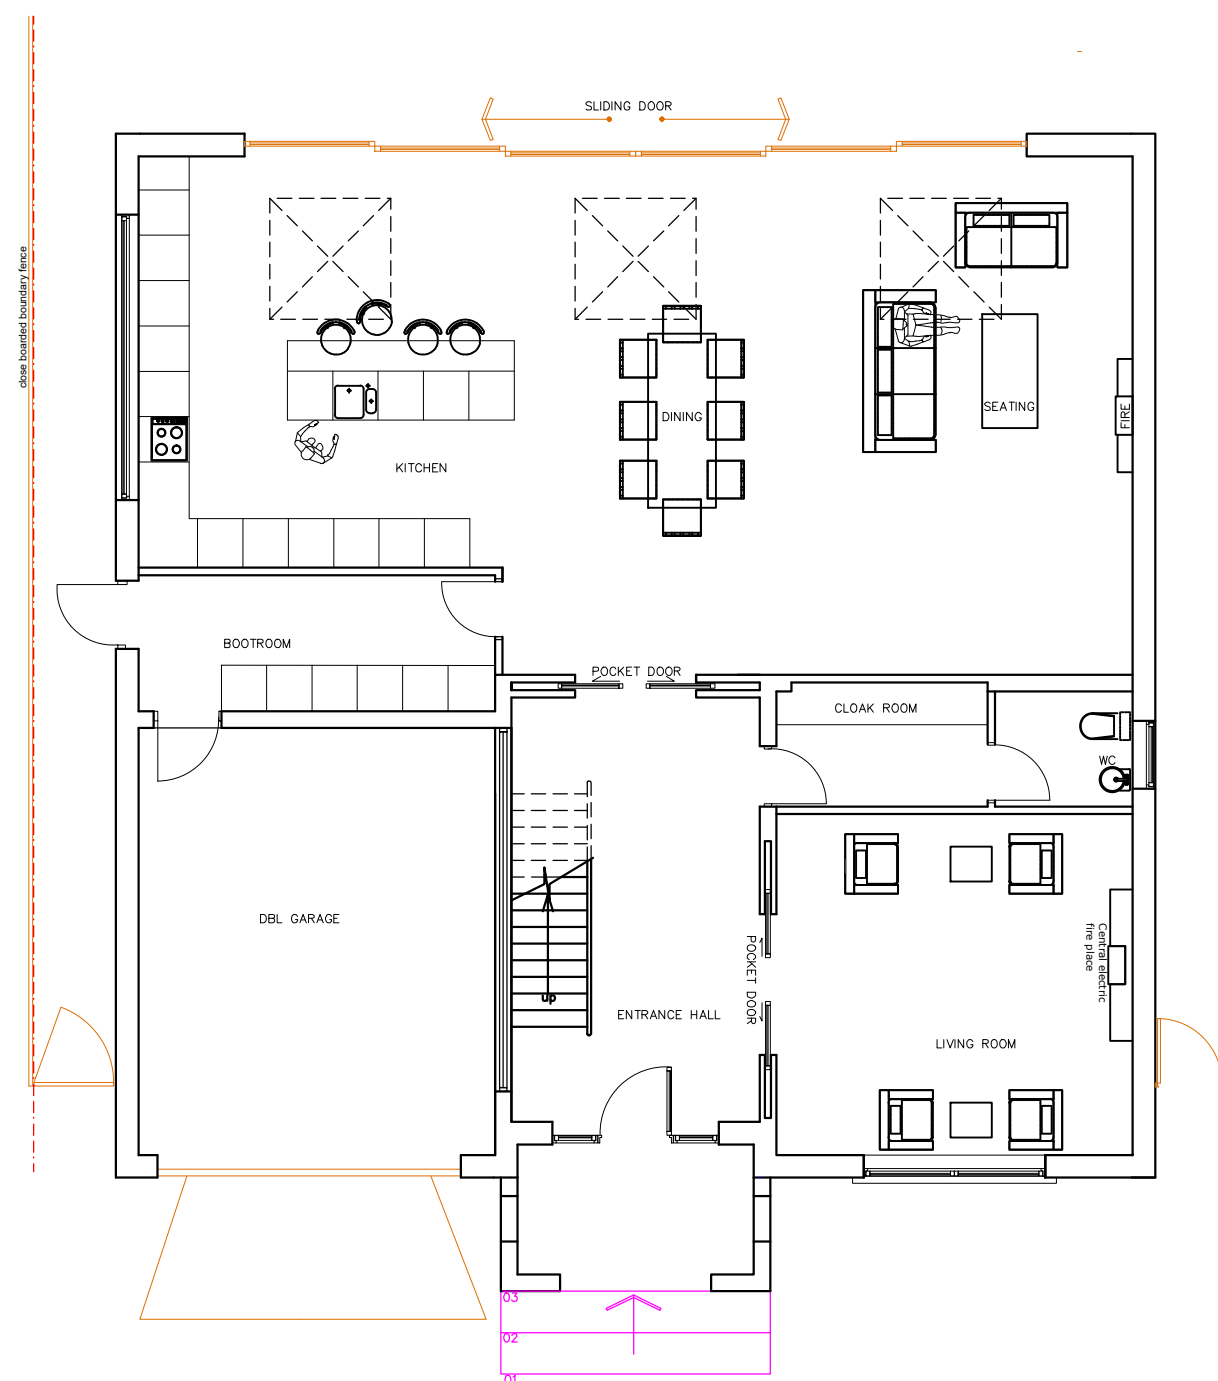


GROUND FLOOR PLAN

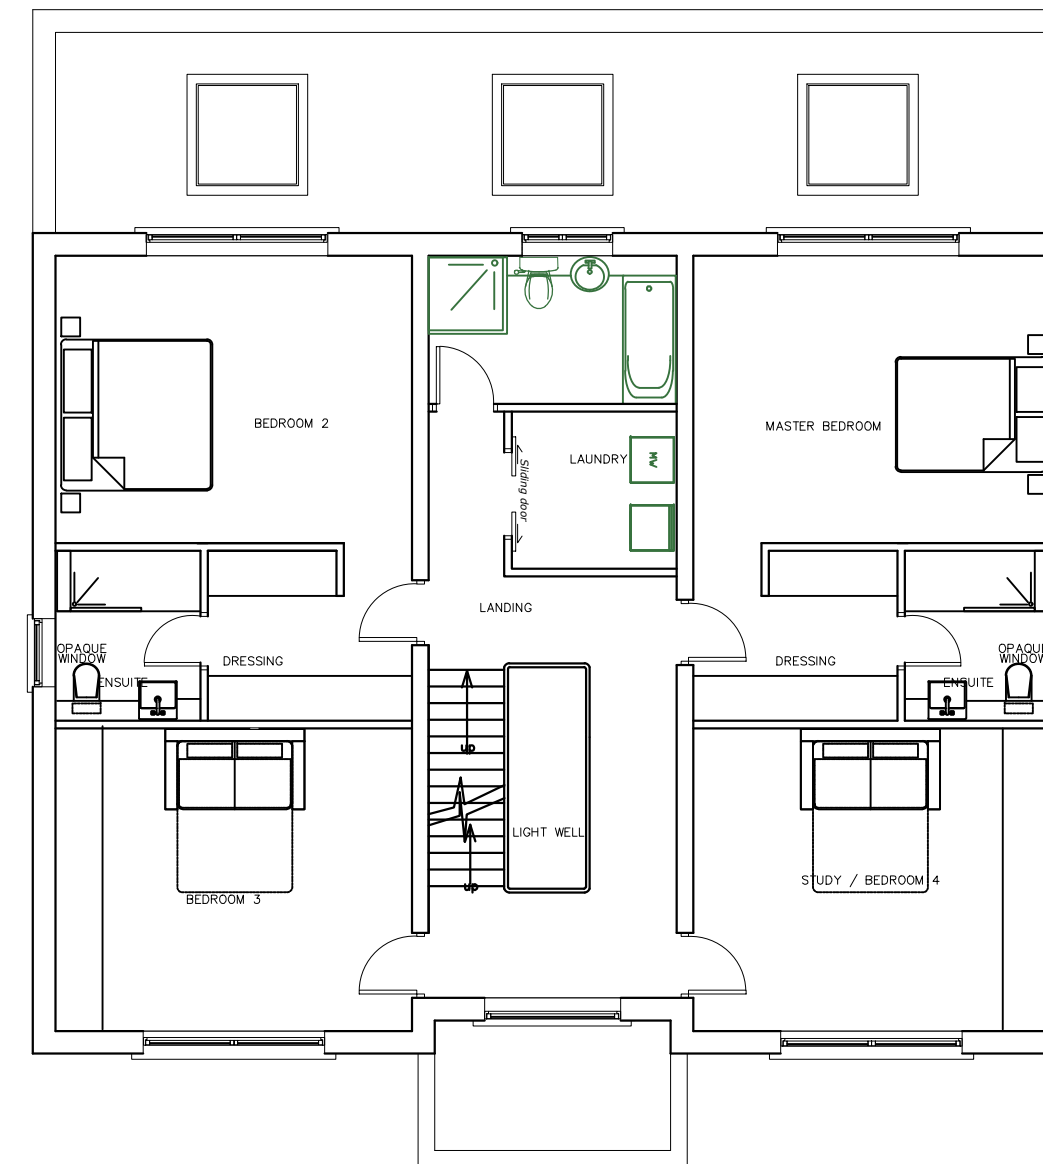

FIRST FLOOR PLAN

PROPOSED FLOOR PLANS

**8 Warren Road, Ickenham, Uxbridge,
UB10 8AA**

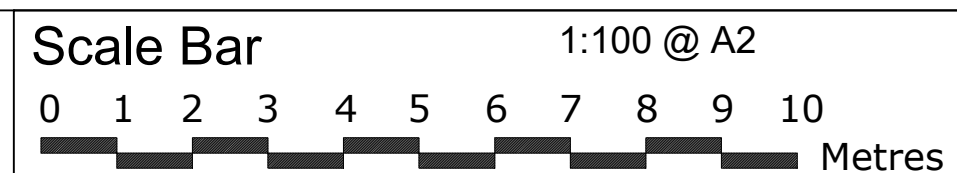

THE GILLETT MACLEOD PARTNERSHIP
Chartered Architects & Town Planning Consultants
1 High Road Old Eastcote Pinner Middlesex HA5 2EW tel. 0208 868 1333

Drg. No. 23/3569/54
Scale 1:100
Date 28/05/25
Drawn by AK

