




Rev.	Amendments
A	Cycle store moved in to garage 08/07/2025

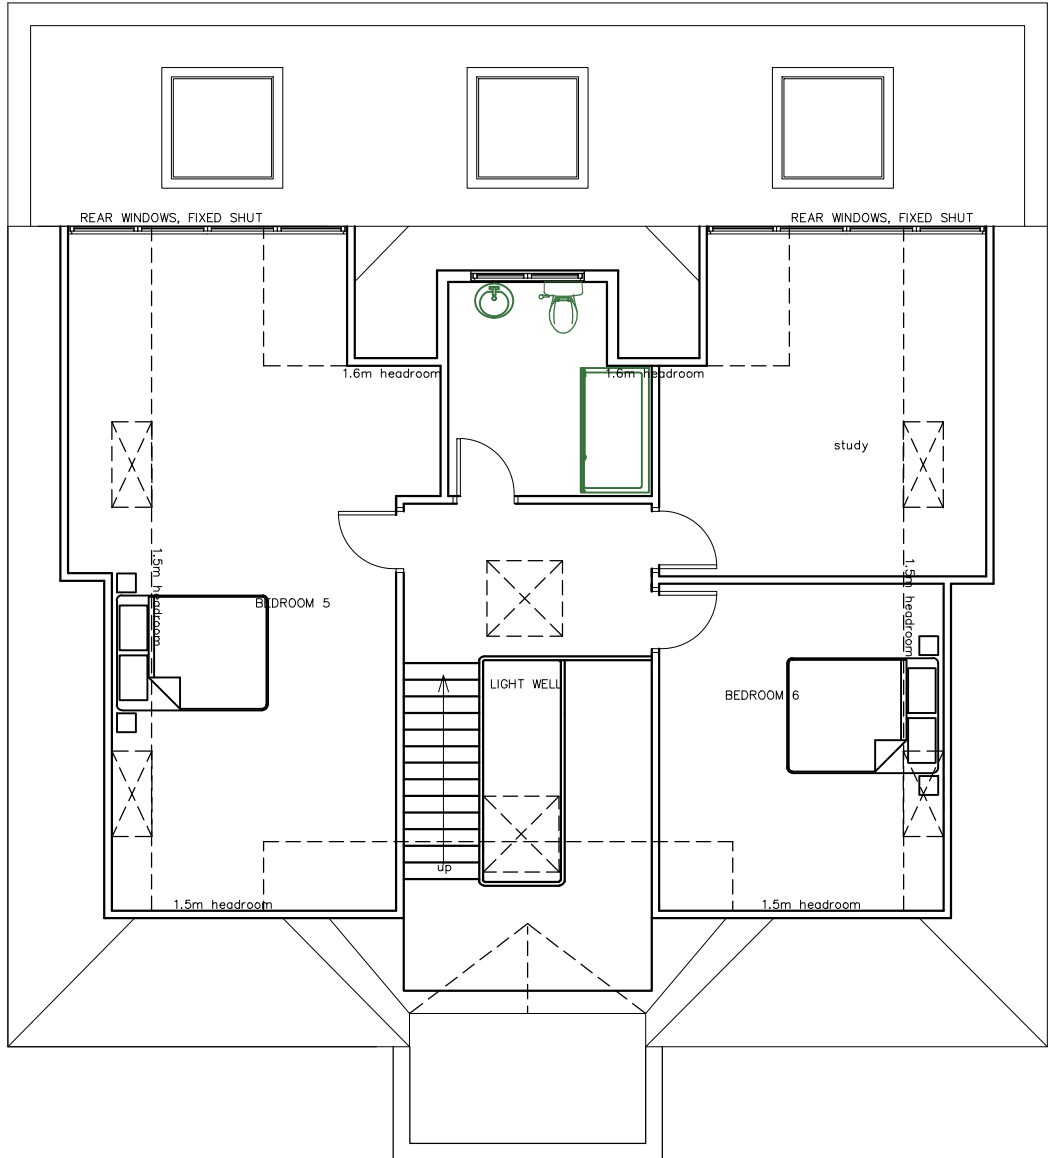


LOFT FLOOR PLAN

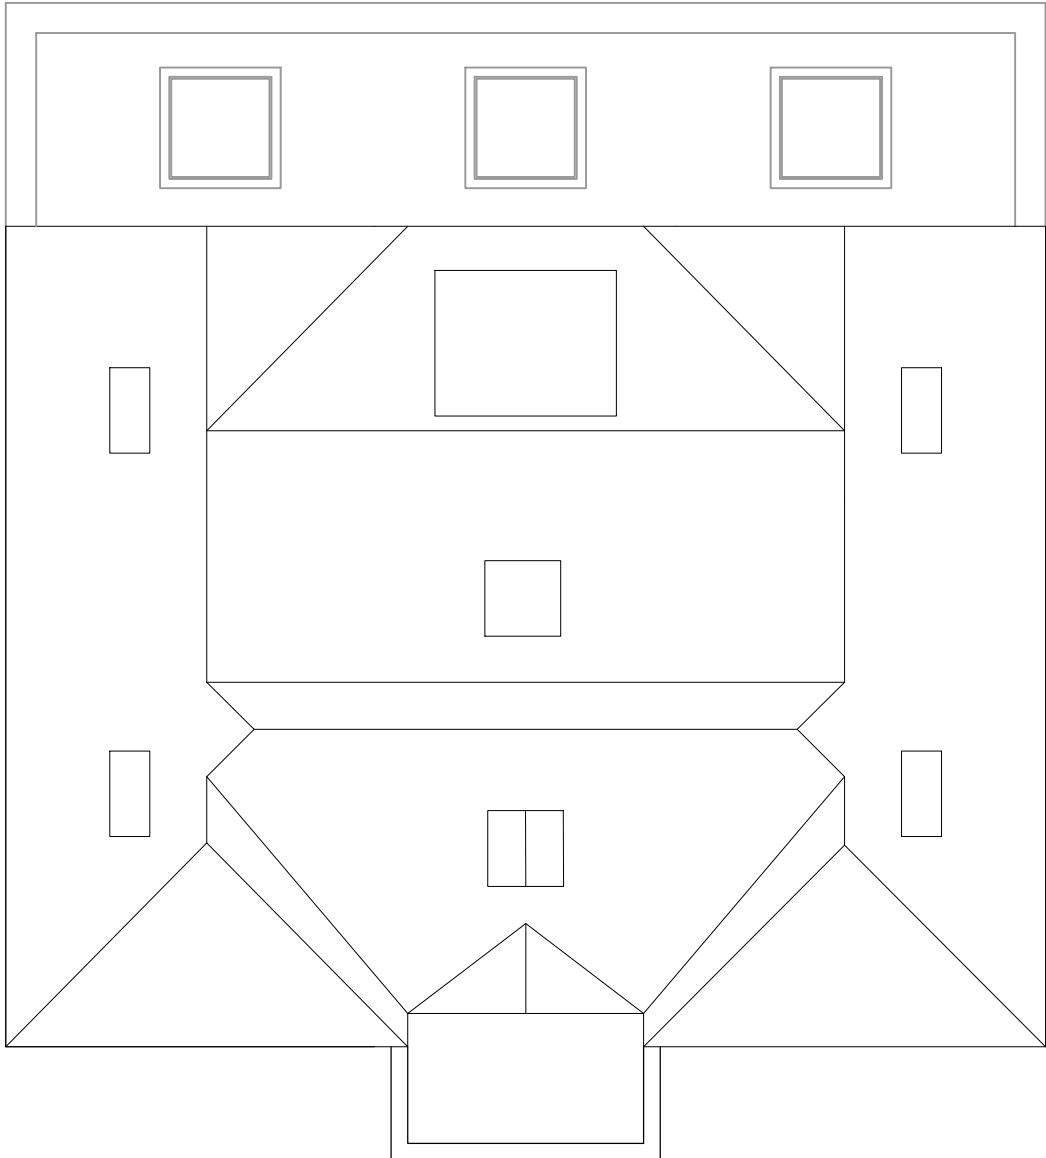

ROOF PLAN

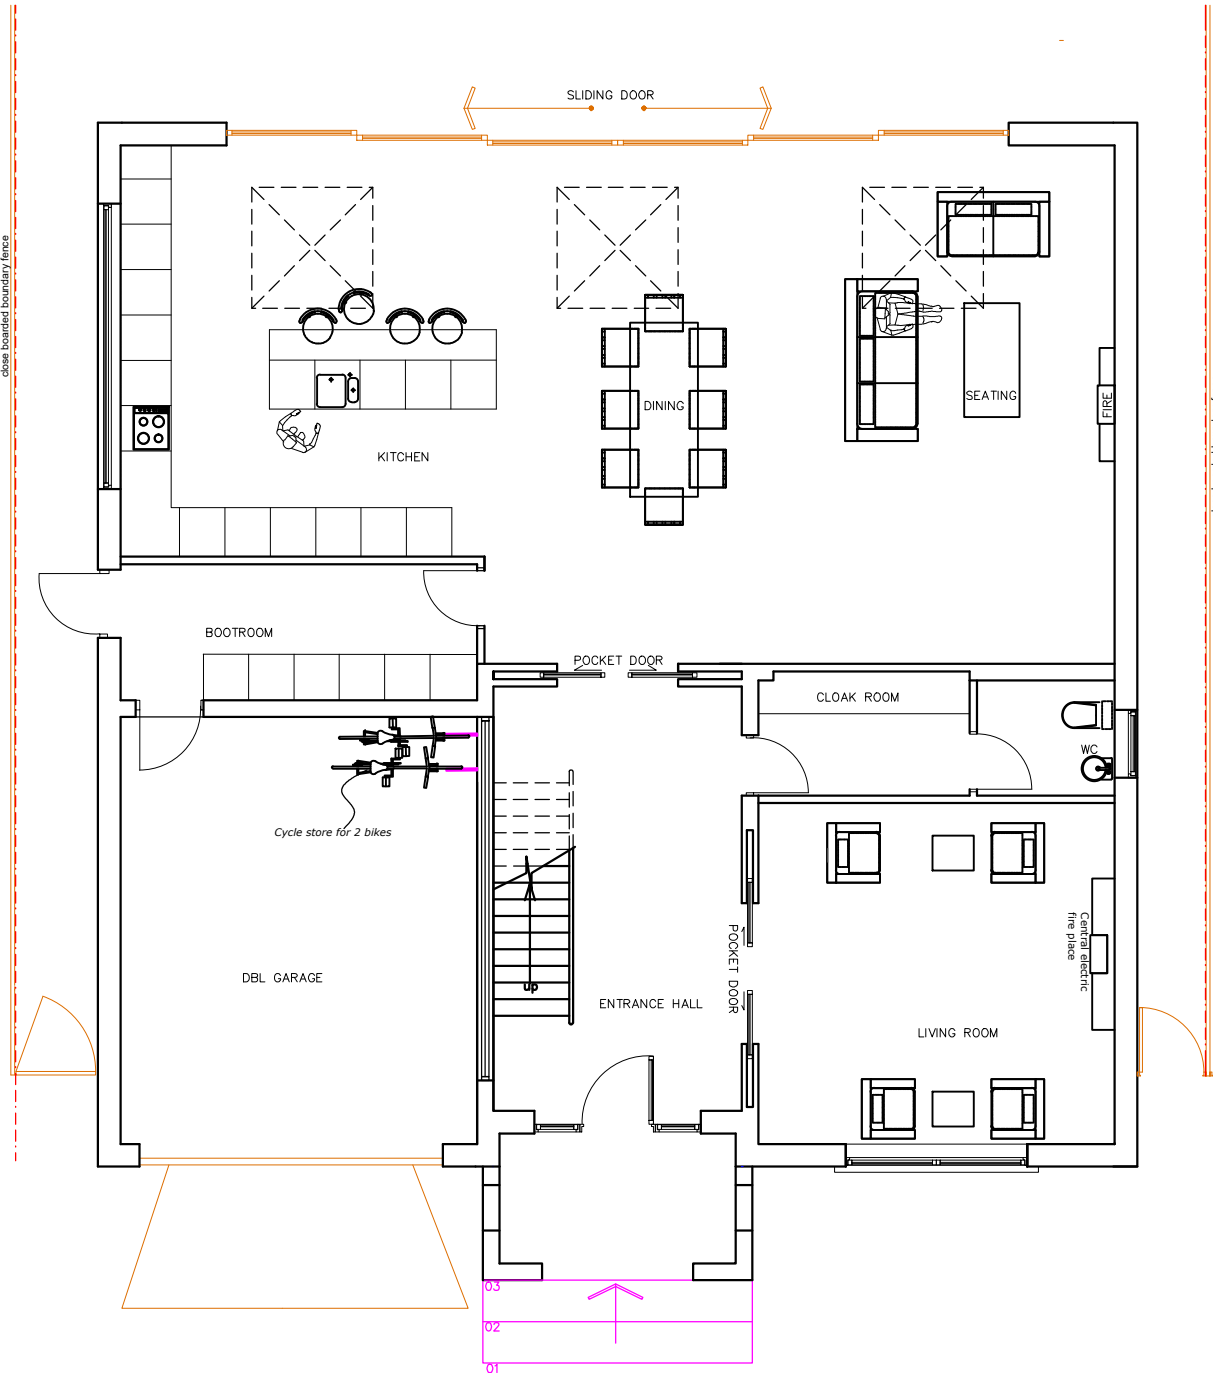


GROUND FLOOR PLAN

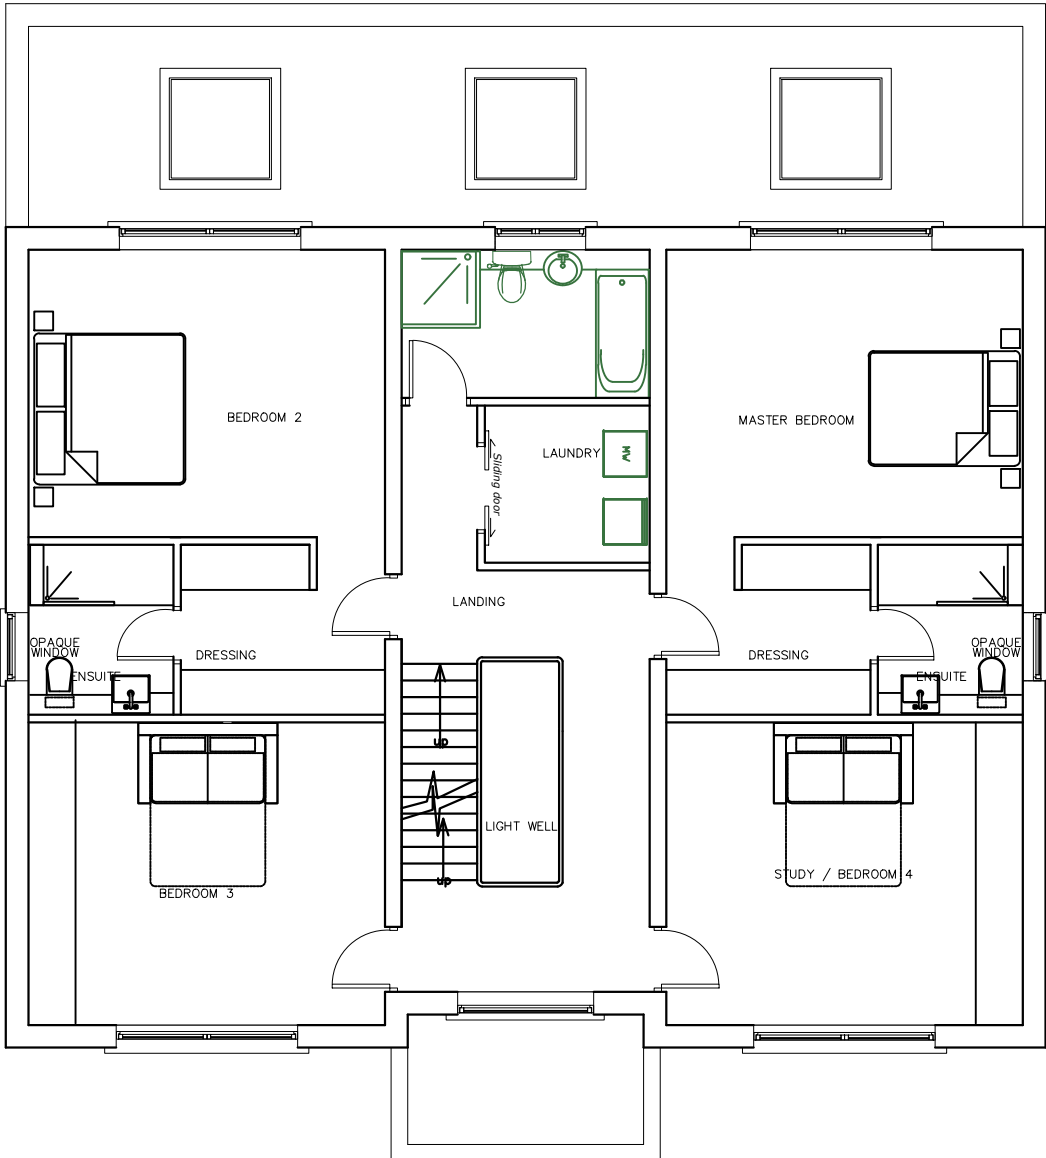

FIRST FLOOR PLAN

PROPOSED FLOOR PLANS

8 Warren Road, Ickenham, Uxbridge,
UB10 8AA

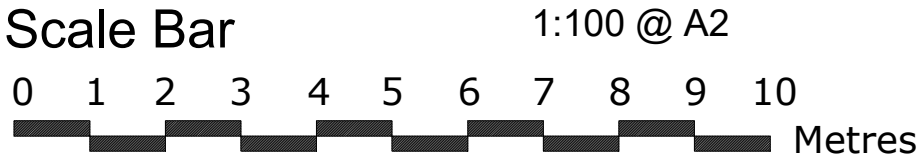

THE GILLETT MACLEOD PARTNERSHIP
Chartered Architects & Town Planning Consultants
1 High Road Old Eastcote Pinner Middlesex HA5 2EW tel. 0208 868 1333

Drg. No. 23/3569/54^A
Scale 1:100
Date 28/05/25
Drawn by AK

A
C drawer