


Rev.	Amendments
A	Rear extended further 13/03/2026
B	Rear elevations changed 16/04/2026
C	Elevations changed 15/06/2026




NORTH ELEVATION

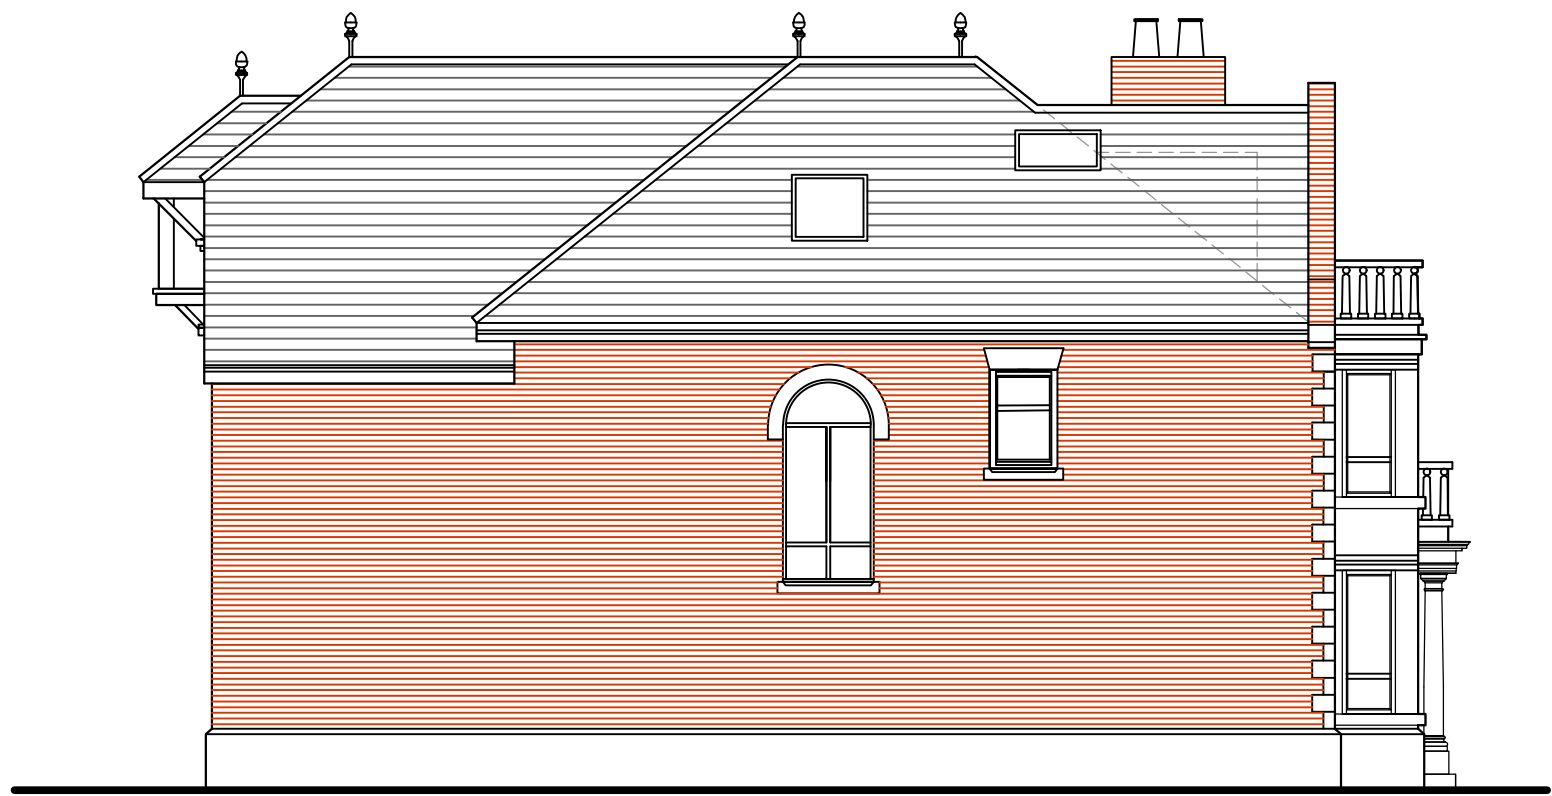

EAST ELEVATION



SOUTH ELEVATION

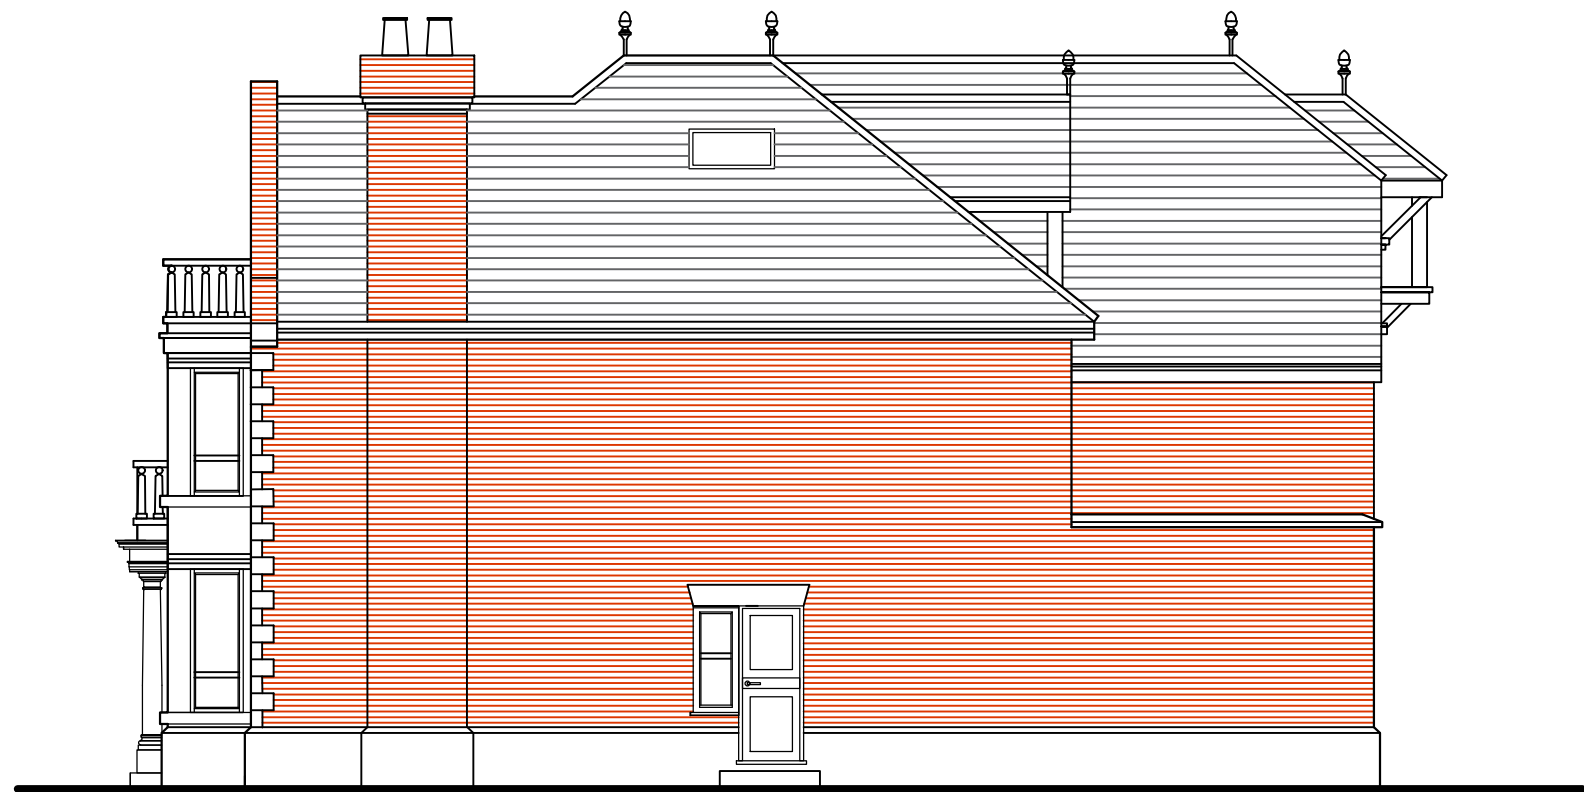

WEST ELEVATION

8 Warren Road, Ickenham, Uxbridge,
UB10 8AA

Scale Bar
0 1 2 3 4 5 6 7 8 9 10 Metres
1:100 @ A1

THE GILLETT MACLEOD PARTNERSHIP
Chartered Architects & Town Planning Consultants
1 High Road Old Eastcote Pinner Middlesex HA5 2EW tel. 0208 868 1333

Drg. No. 23/3569/55^C
Scale 1:100
Date 15/04/26
Drawn by AK

PROPOSED
ELEVATIONS

REVISION

C

C

drawer