


Rev.	Amendments
A	Rear extended further 13/03/2026
B	Rear elevations changed 16/04/2026
C	Elevations changed 15/06/2026
D	Elevations changed 23/07/2026
E	Elevations changed & Balcony removed 28/07/2026

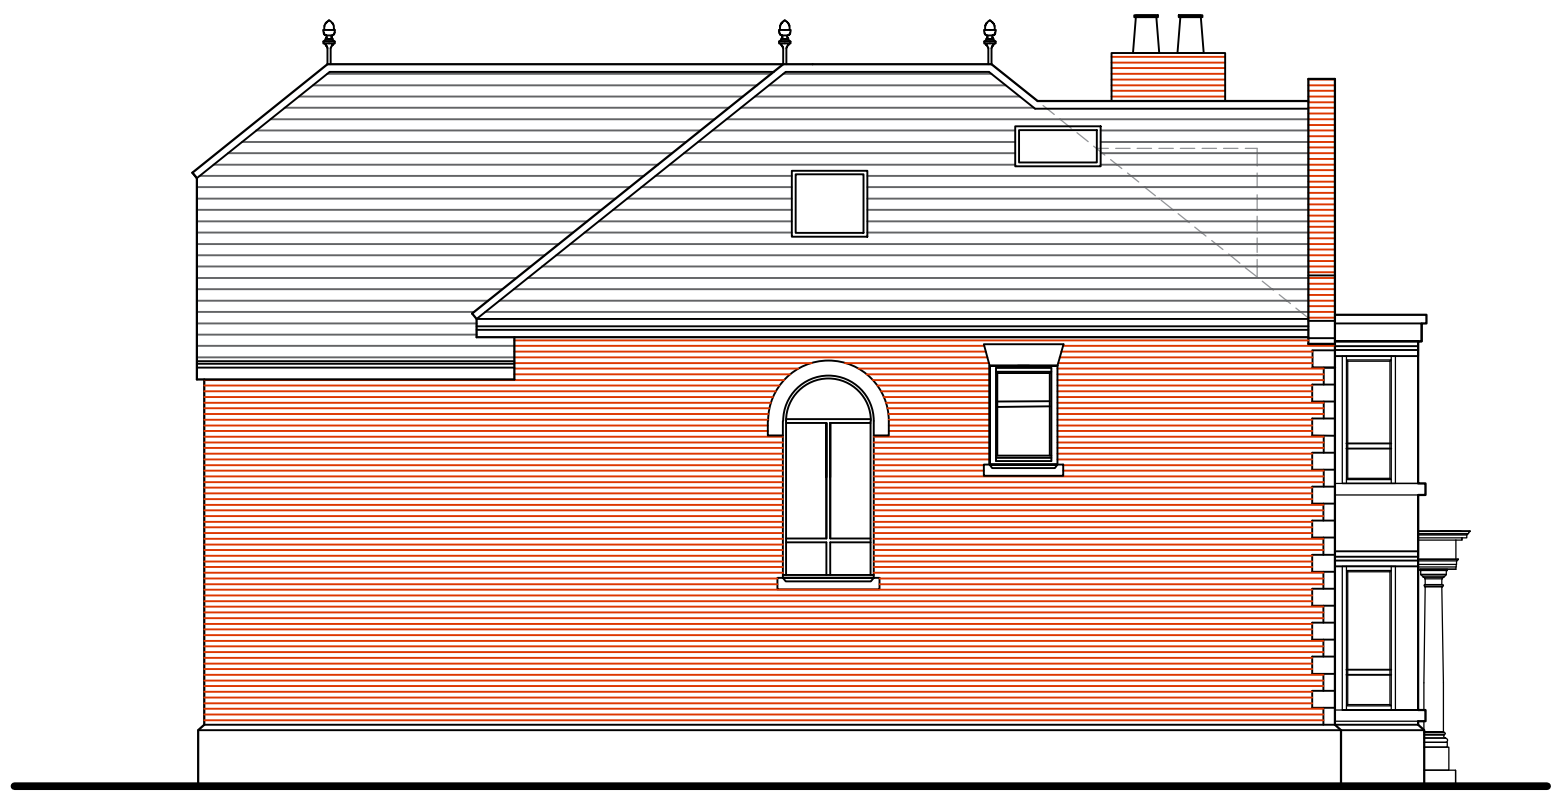


NORTH ELEVATION



EAST ELEVATION



SOUTH ELEVATION

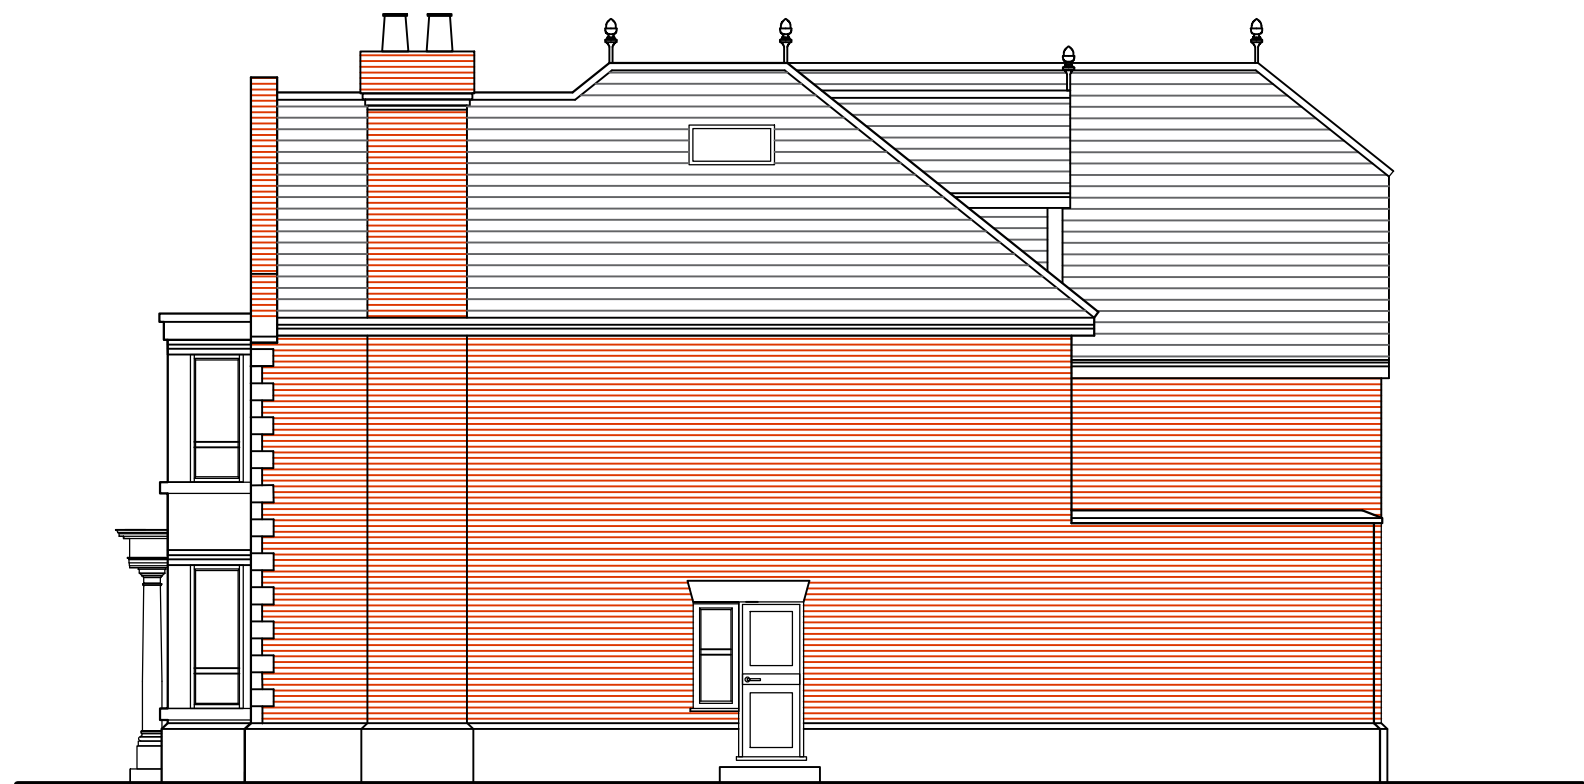

WEST ELEVATION

PROPOSED
ELEVATIONS

8 Warren Road, Ickenham, Uxbridge,
UB10 8AA

Scale Bar

012345678910

Metres

1:100 @ A1



THE GILLETT MACLEOD PARTNERSHIP
Chartered Architects & Town Planning Consultants
1 High Road Old Eastcote Pinner Middlesex HA5 2EW tel. 0208 868 1333

Drg. No. 23/3569/55^E
Scale 1:100
Date 15/04/26
Drawn by AK

REVISION
E
(C) drawer