




Rev.	Amendments
A	Cycle store moved in to garage 08/07/2025
B	Rear extended further 13/03/2026
C	Rear reduced to 4m 16/04/2026
D	Elevations changed 15/06/2026
E	Loft floor layout changed 23/07/2026
F	Elevations changed & Balcony removed 28/07/2026

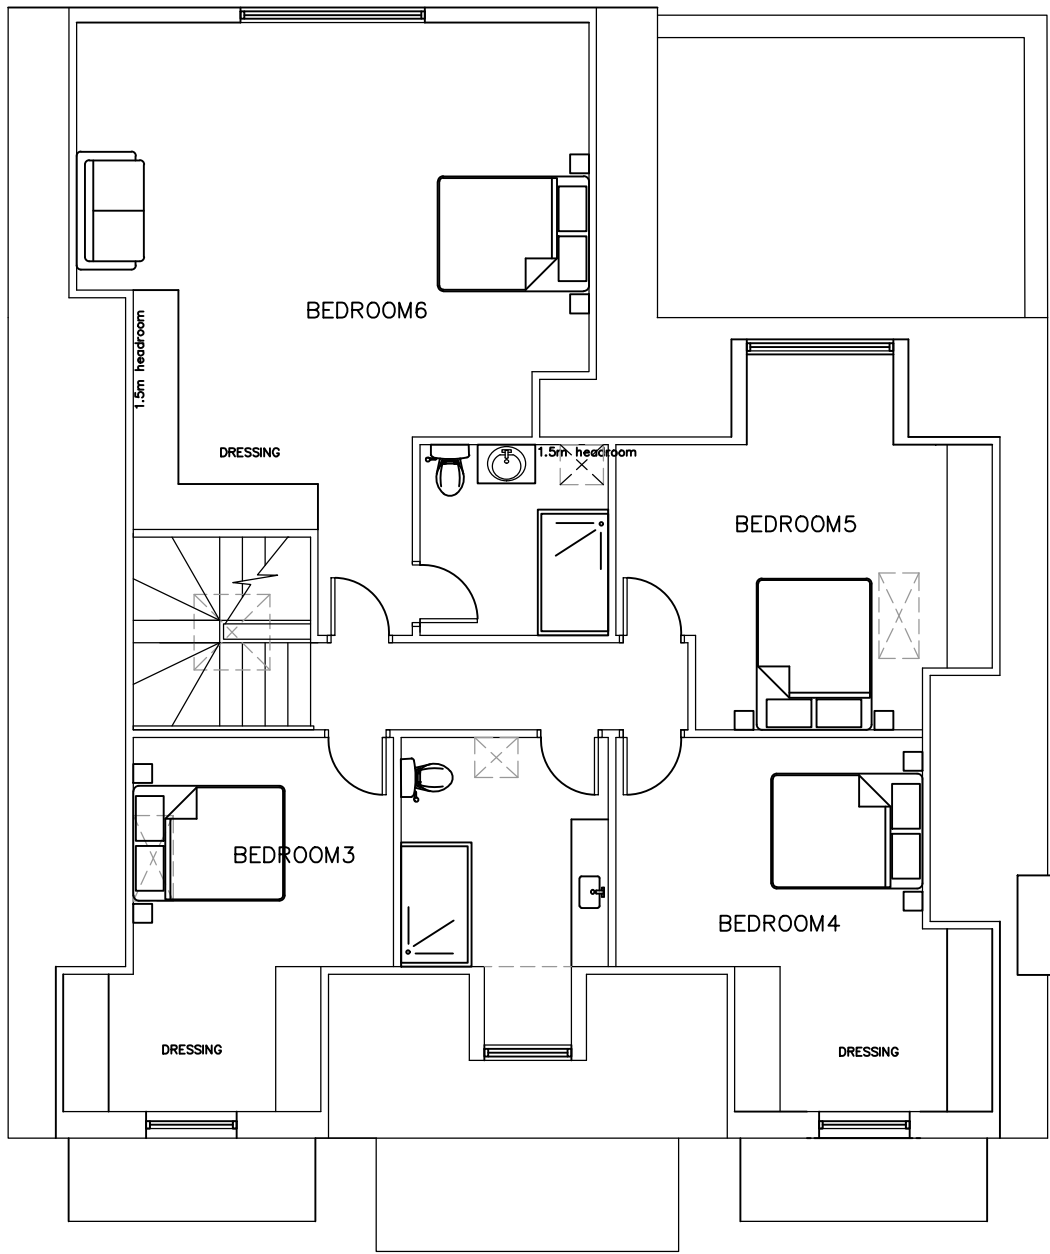


LOFT FLOOR PLAN

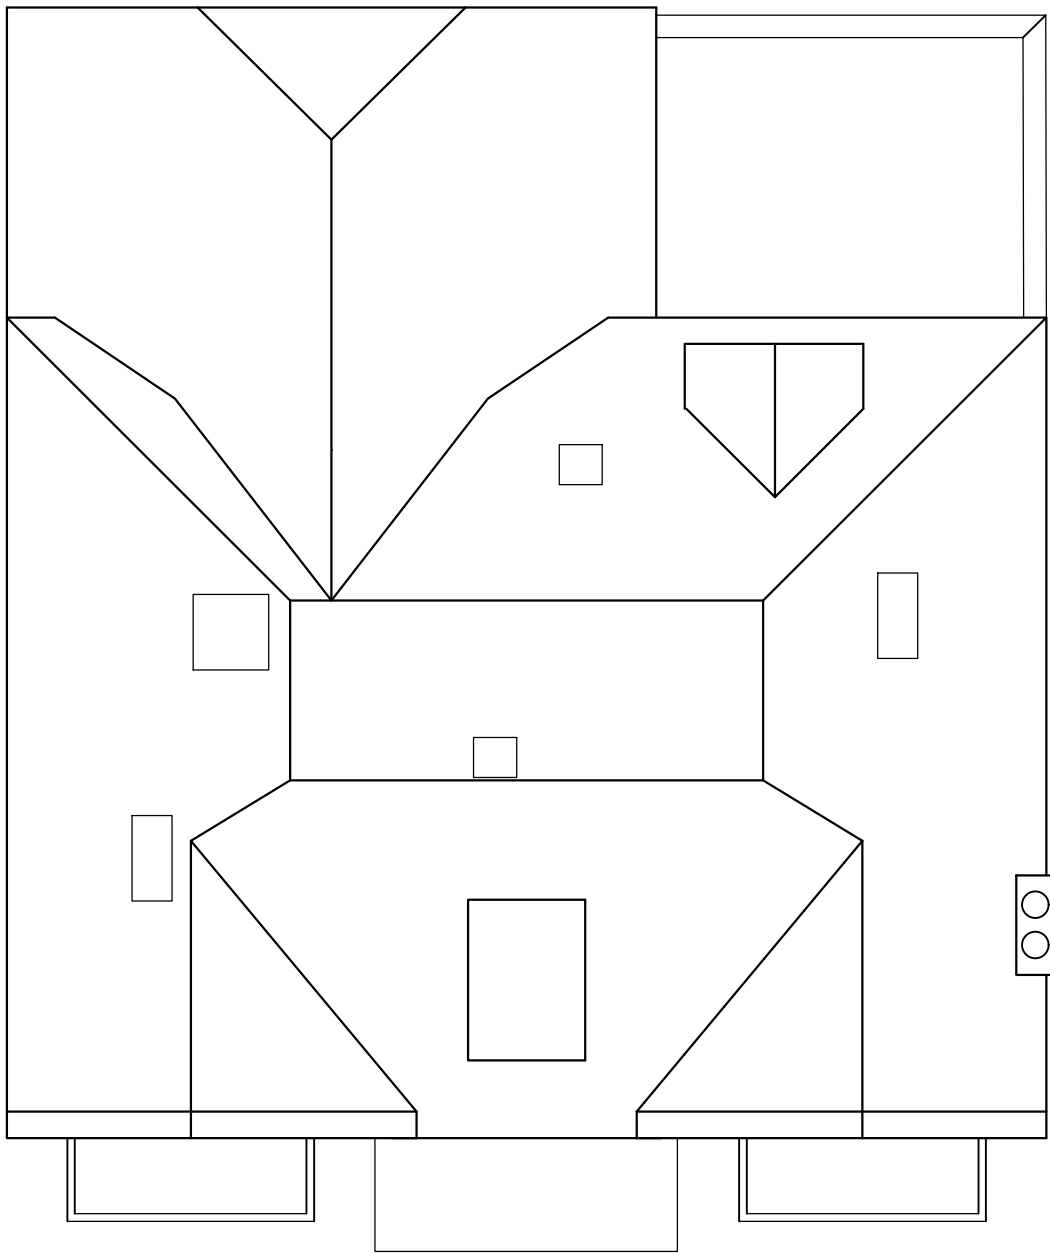

ROOF PLAN

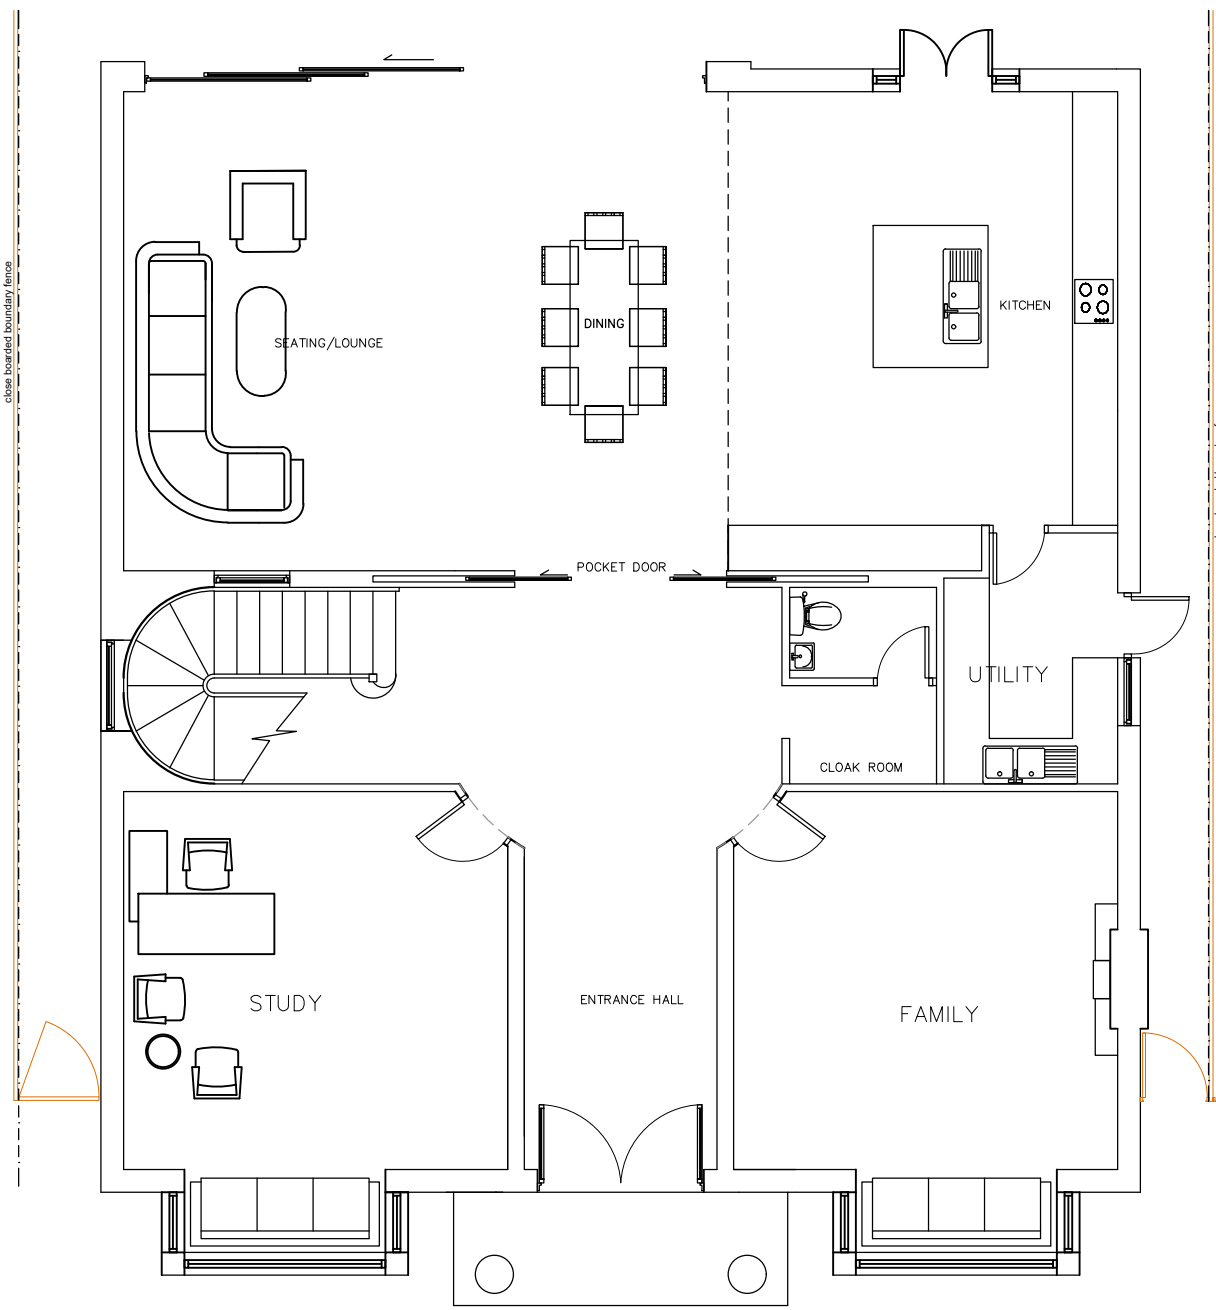

GROUND FLOOR PLAN

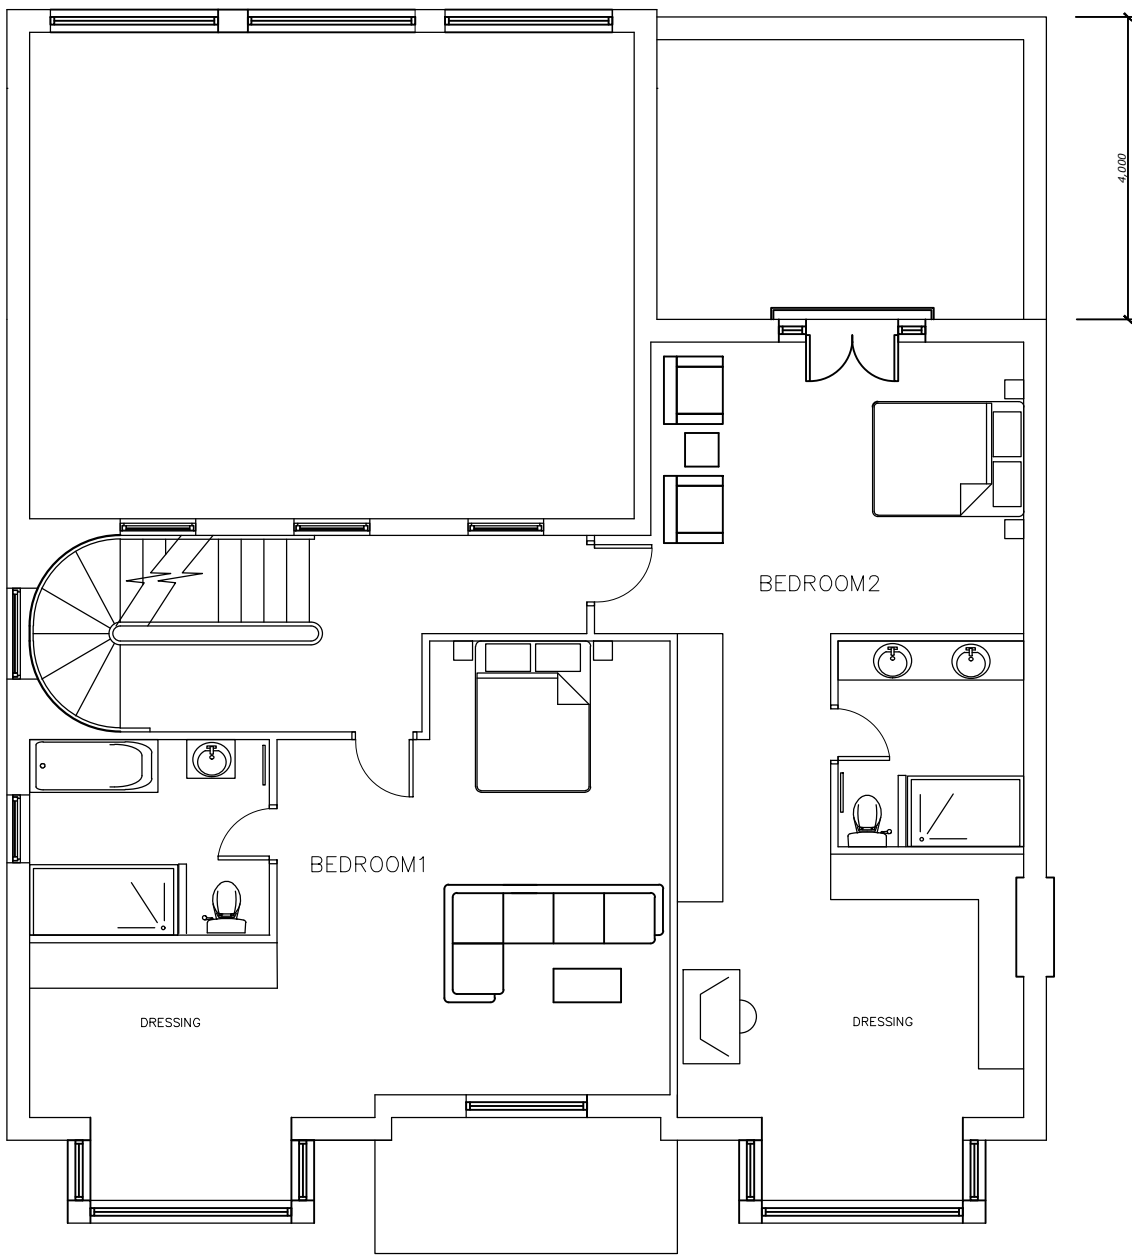

FIRST FLOOR PLAN

PROPOSED FLOOR PLANS


8 Warren Road, Ickenham, Uxbridge,
UB10 8AA

Scale Bar

012345678910

Metres

1:100 @ A1

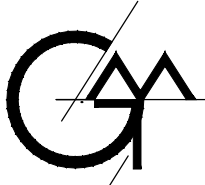

THE GILLETT MACLEOD PARTNERSHIP
Chartered Architects & Town Planning Consultants
1 High Road Old Eastcote Pinner Middlesex HA5 2EW tel. 0208 868 1333

Drg. No. 23/3569/54^F
Scale 1:100
Date 15/04/26
Drawn by AK

REVISION
F
C drawer